


- LEGEND**
- EXISTING PAVEMENT
 - PROPOSED PAVEMENT
 - PROPOSED 4" PERFORATED UNDERDRAIN W/SOCK
 - PROPOSED UNDERDRAIN INSPECTION HOLE

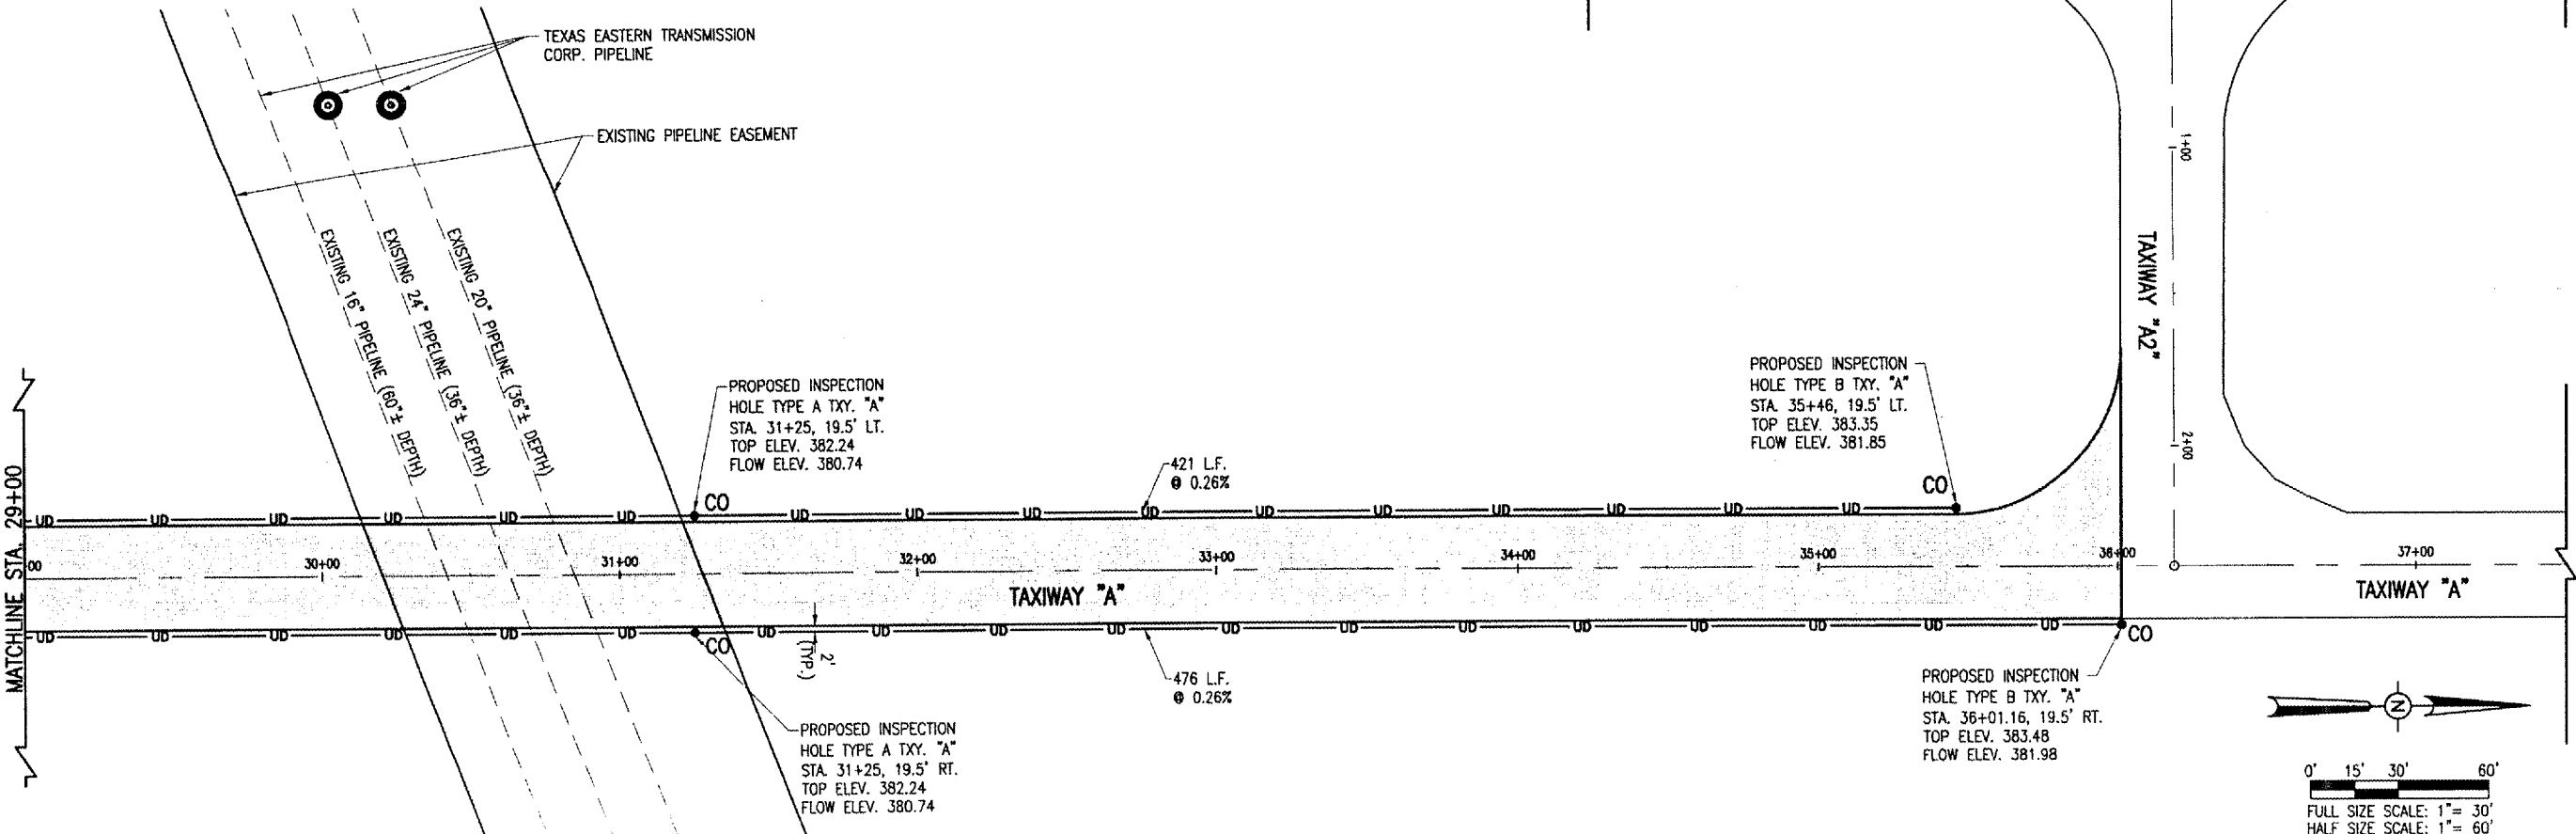


DATE	REVISION	BY

CARMİ MUNICIPAL AIRPORT
CARMİ, ILLINOIS

IL PROJ.: CUL-3683 A.I.P. PROJ.: 3-17-0109-B7

16. Project No.	801-07TYD_0800
File Name	R-131DRN.DWG
Scale	1" = 30'
Date	11/15/06
LAYOUT	SEP 11/15/06
DRAWN	CCC 11/15/06
REVIEWED	CAH 03/27/07

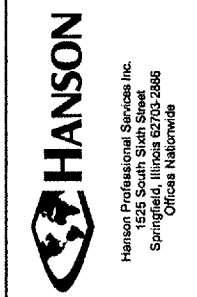

EXTEND PARTIAL PARALLEL TAXIWAY

PROPOSED DRAINAGE PLAN
STA. 21+50 TO STA. 37+50

APR 30, 2007 3:01 PM CCC
I:\AIRPORTS\CARMİ\801-07TYD\AIRPORT_SHEETS\R-131DRN.DWG - Loyout2