



HANSON PROFESSIONAL SERVICES INC.

815 Commerce Drive, Suite 200
Oak Brook, Illinois 60523
Telephone: 630.990.3800
Fax: 630.990.3801

Illinois Professional Design Firm
Registration No. 184-001084

© Copyright Hanson Professional Service Inc. 2007




WAUKEGAN REGIONAL AIRPORT
WAUKEGAN PORT DISTRICT

3580 North McAree Road
Waukegan, Illinois 60087
Telephone: 847.244.0066
Fax: 847.244.3813

WAUKEGAN REGIONAL AIRPORT
WAUKEGAN, ILLINOIS

REPAIR AND OVERLAY WEST
PORTION OF TAXIWAY A

AIP PROJECT NO. 3-17-0105-B39
IDA PROJECT NO. UGN-3751

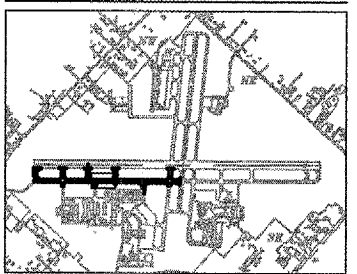

No.	Drawing Issue Description	Date	By


Date

JANUARY 11, 2008

Sheet Title

PLAN AND PROFILE
TAXIWAY A
STA. 312+00 THRU
STA. 317+00

07A0102
Project Number
LDH 10/25/07
Layout By Date
LDH 10/25/07
Designed By Date
RMH 01/08/08
Reviewed By Date
LDH
Drawn By

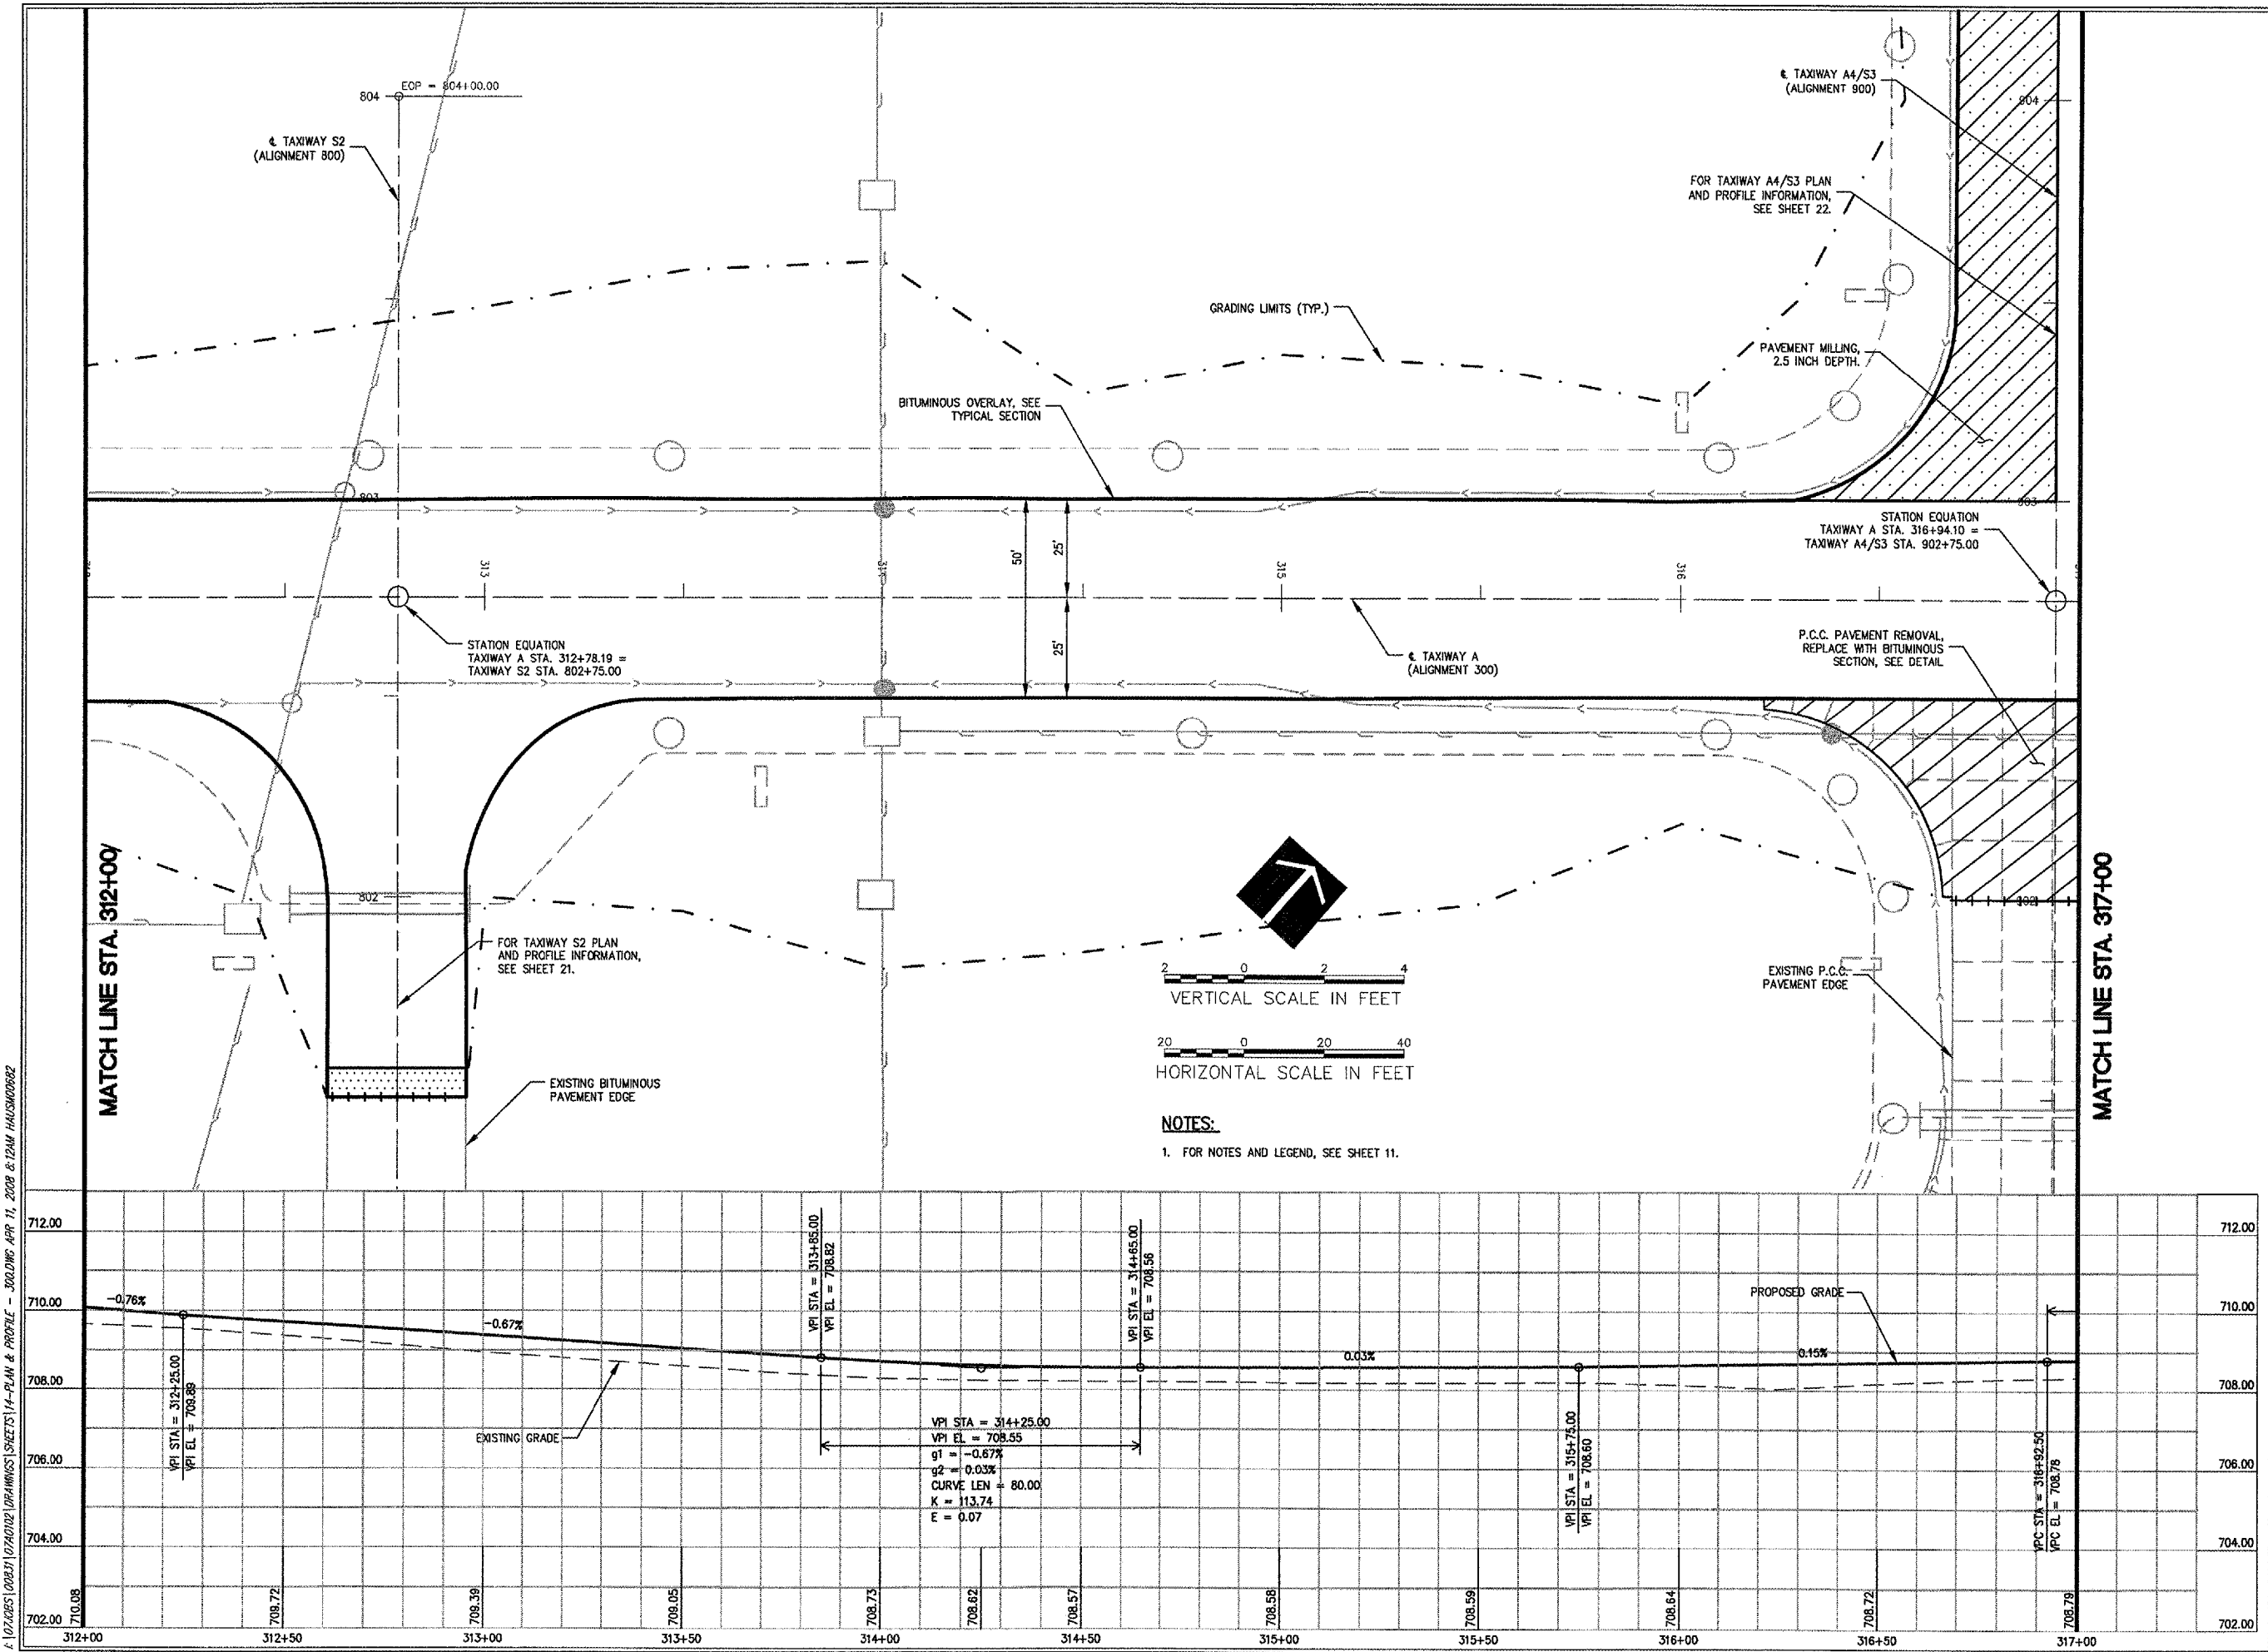

A:\07A005\0003\07A0102\DRAWINGS\SHEETS\14-PLAN & PROFILE - 300.DWG APR 11, 2008 @ 12:44 HANSON0002