



HANSON PROFESSIONAL SERVICES INC.

815 Commerce Drive, Suite 200  
Oak Brook, Illinois 60523  
Telephone: 630.990.3800  
Fax: 630.990.3801

Illinois Professional Design Firm  
Registration No. 184-001084

© Copyright Hanson Professional Service Inc. 2007




WAUKEGAN REGIONAL AIRPORT  
WAUKEGAN PORT DISTRICT

3580 North McAree Road  
Waukegan, Illinois 60087  
Telephone: 847.244.0066  
Fax: 847.244.3813

WAUKEGAN REGIONAL AIRPORT  
WAUKEGAN, ILLINOIS

REPAIR AND OVERLAY WEST  
PORTION OF TAXIWAY A

AIP PROJECT NO. 3-17-0105-B39  
IDA PROJECT NO. UGN-3751

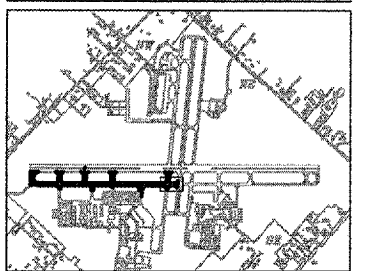

No.	Drawing Issue Description	Date	By



Date

JANUARY 11, 2008

Sheet Title

**PLAN AND PROFILE  
TAXIWAY A  
STA. 327+00 THRU  
STA. 330+38.09**

07A0102	Project Number
LDH	10/26/07
LDH	10/26/07
RMH	01/08/08
LDH	

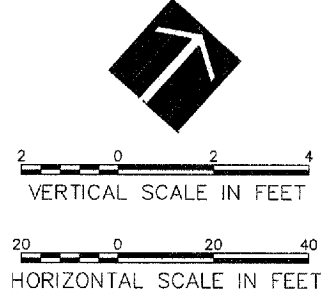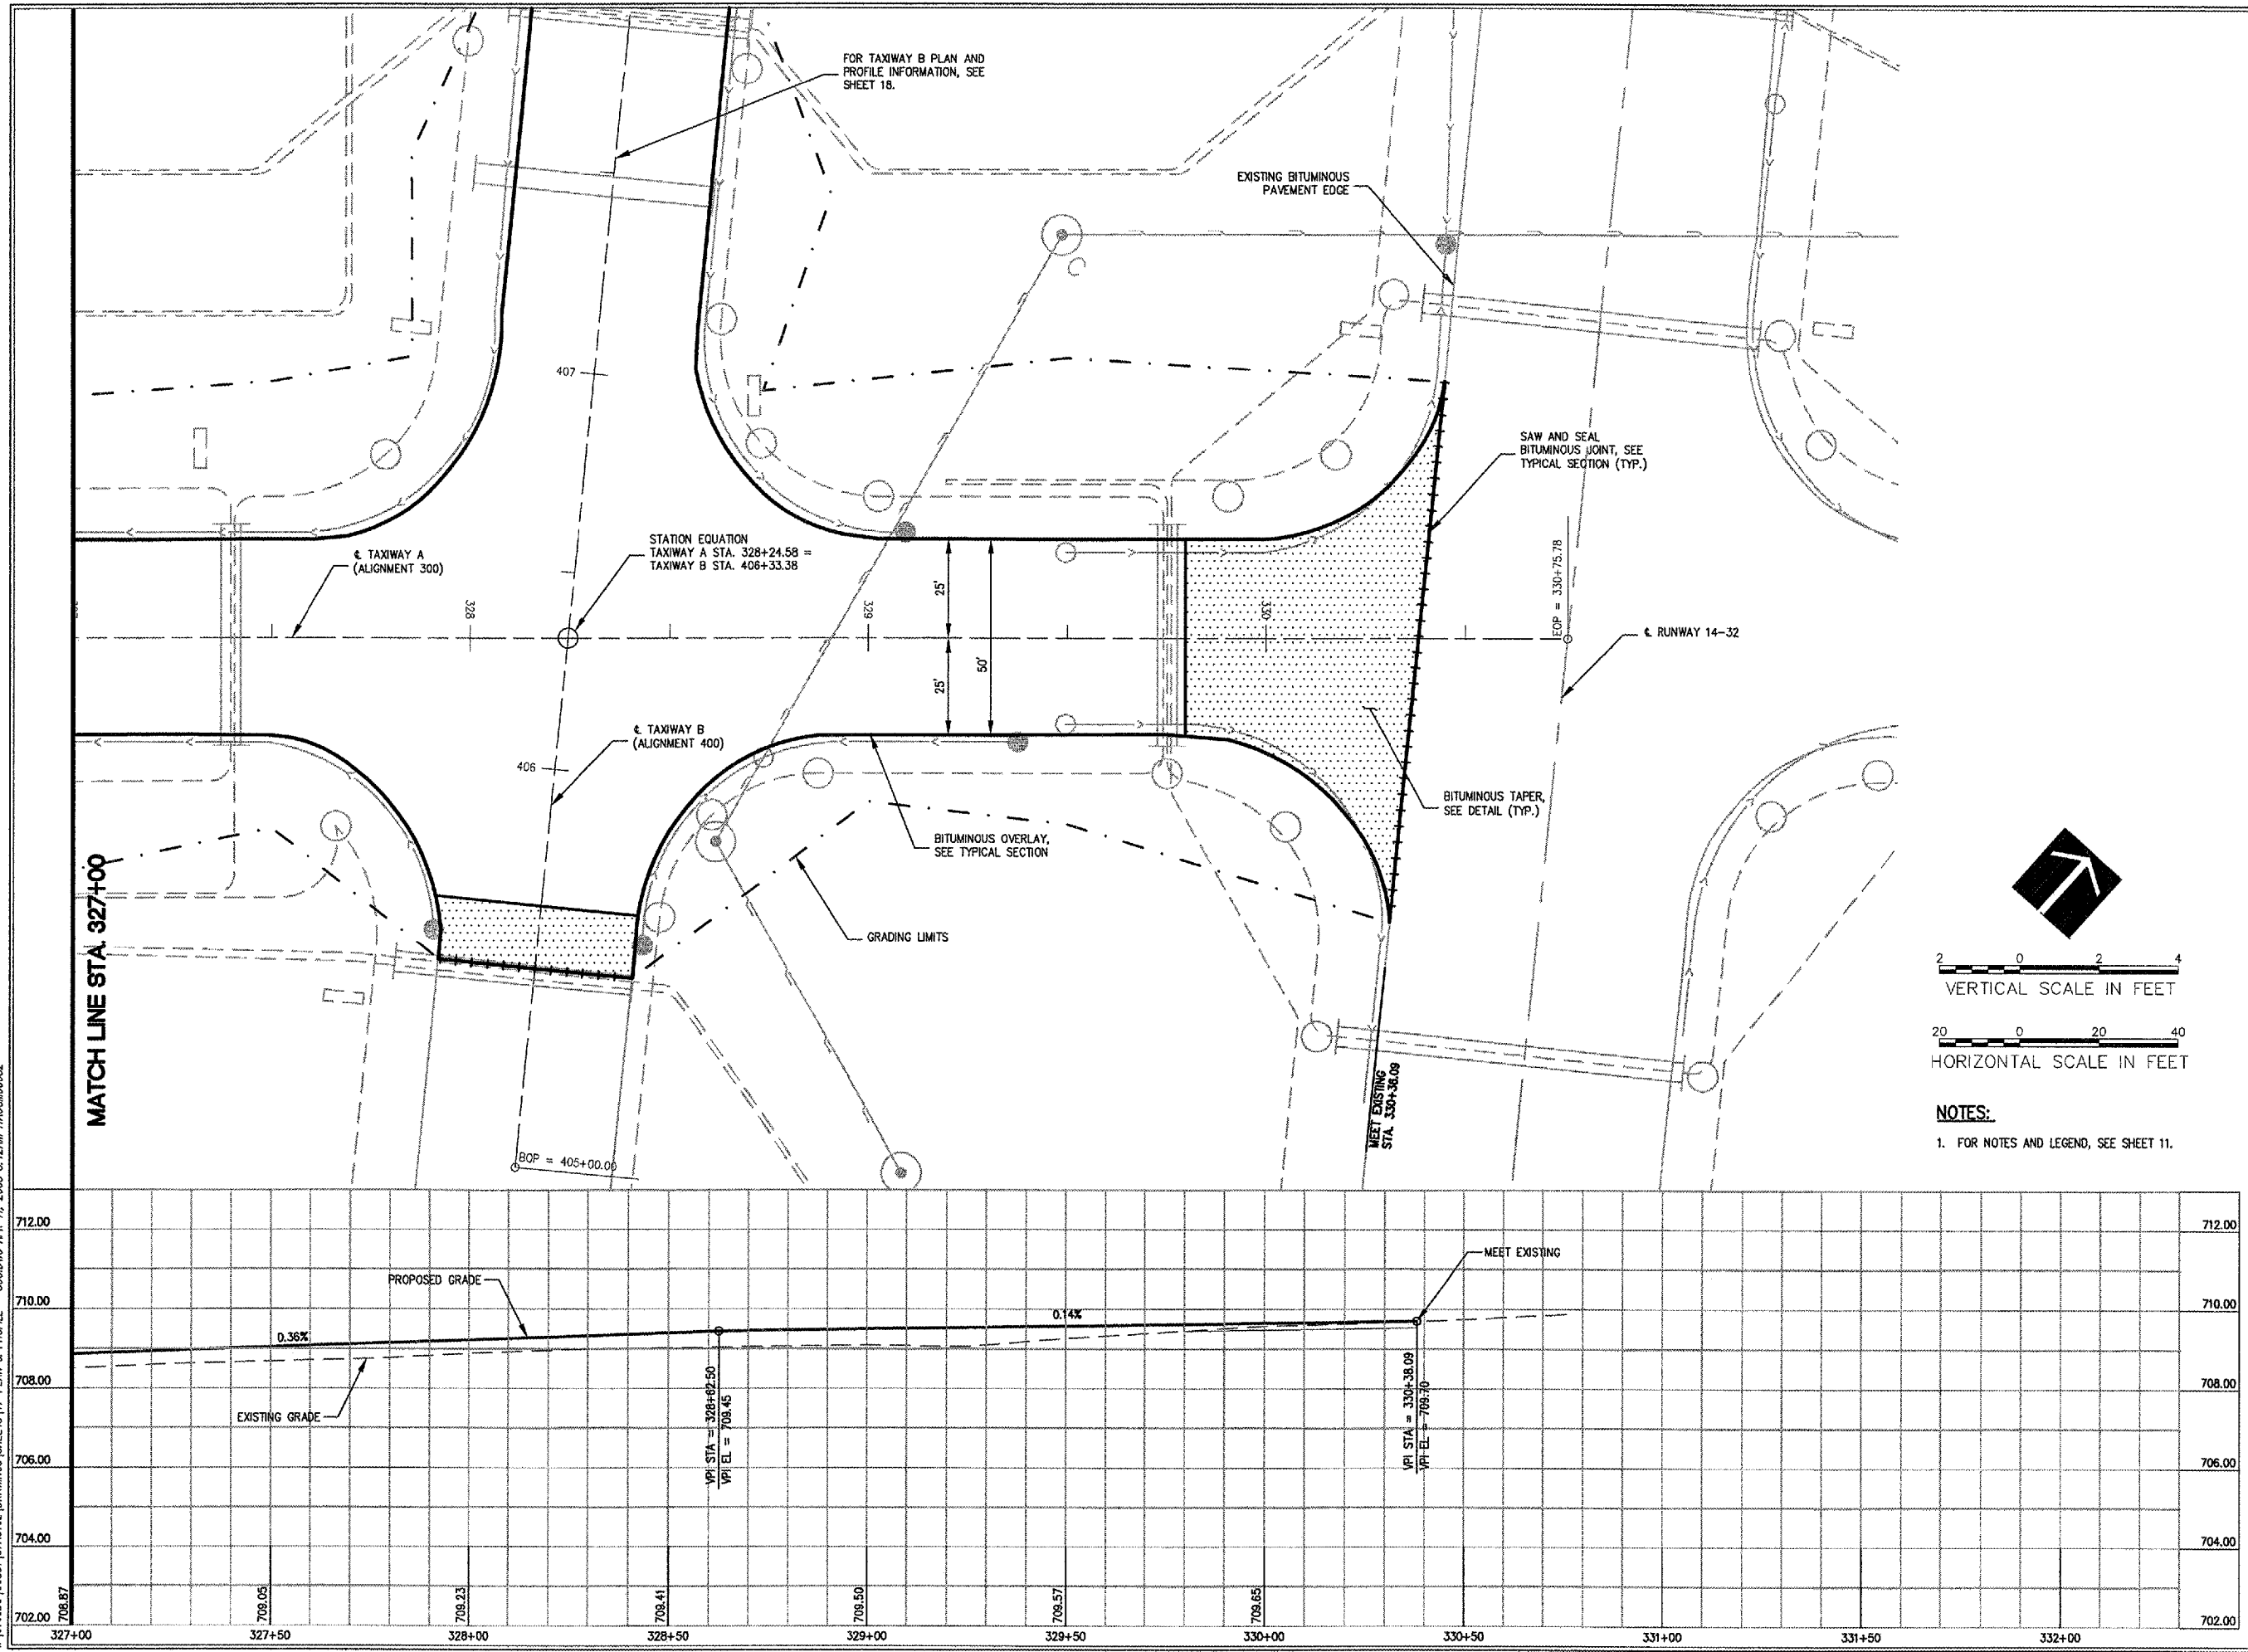

**NOTES:**  
1. FOR NOTES AND LEGEND, SEE SHEET 11.

I:\07\_0851\00831\07A0102\DRAWINGS\SHEETS\17-PLAN & PROFILE - J00.DWG APR 11, 2008 8:12AM HALSND0682