



HANSON PROFESSIONAL SERVICES INC.

815 Commerce Drive, Suite 200
Oak Brook, Illinois 60523
Telephone: 630.990.3800
Fax: 630.990.3801

Illinois Professional Design Firm
Registration No. 184-001084

© Copyright Hanson Professional Service Inc. 2007




WAUKEGAN REGIONAL AIRPORT
WAUKEGAN PORT DISTRICT

3580 North McAree Road
Waukegan, Illinois 60087
Telephone: 847.244.0066
Fax: 847.244.3813

WAUKEGAN REGIONAL AIRPORT
WAUKEGAN, ILLINOIS

REPAIR AND OVERLAY WEST
PORTION OF TAXIWAY A

AIP PROJECT NO. 3-17-0105-B39
IDA PROJECT NO. UGN-3751

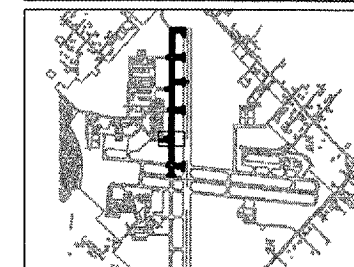

No.	Drawing Issue Description	Date	By


Date

JANUARY 11, 2008

Sheet Title

PLAN AND PROFILE
TAXIWAY M1

07A0102
Project Number
LDH 10/29/07
Layout By Date
LDH 10/29/07
Designed By Date
RMH 01/08/08
Reviewed By Date
LDH
Drawn By

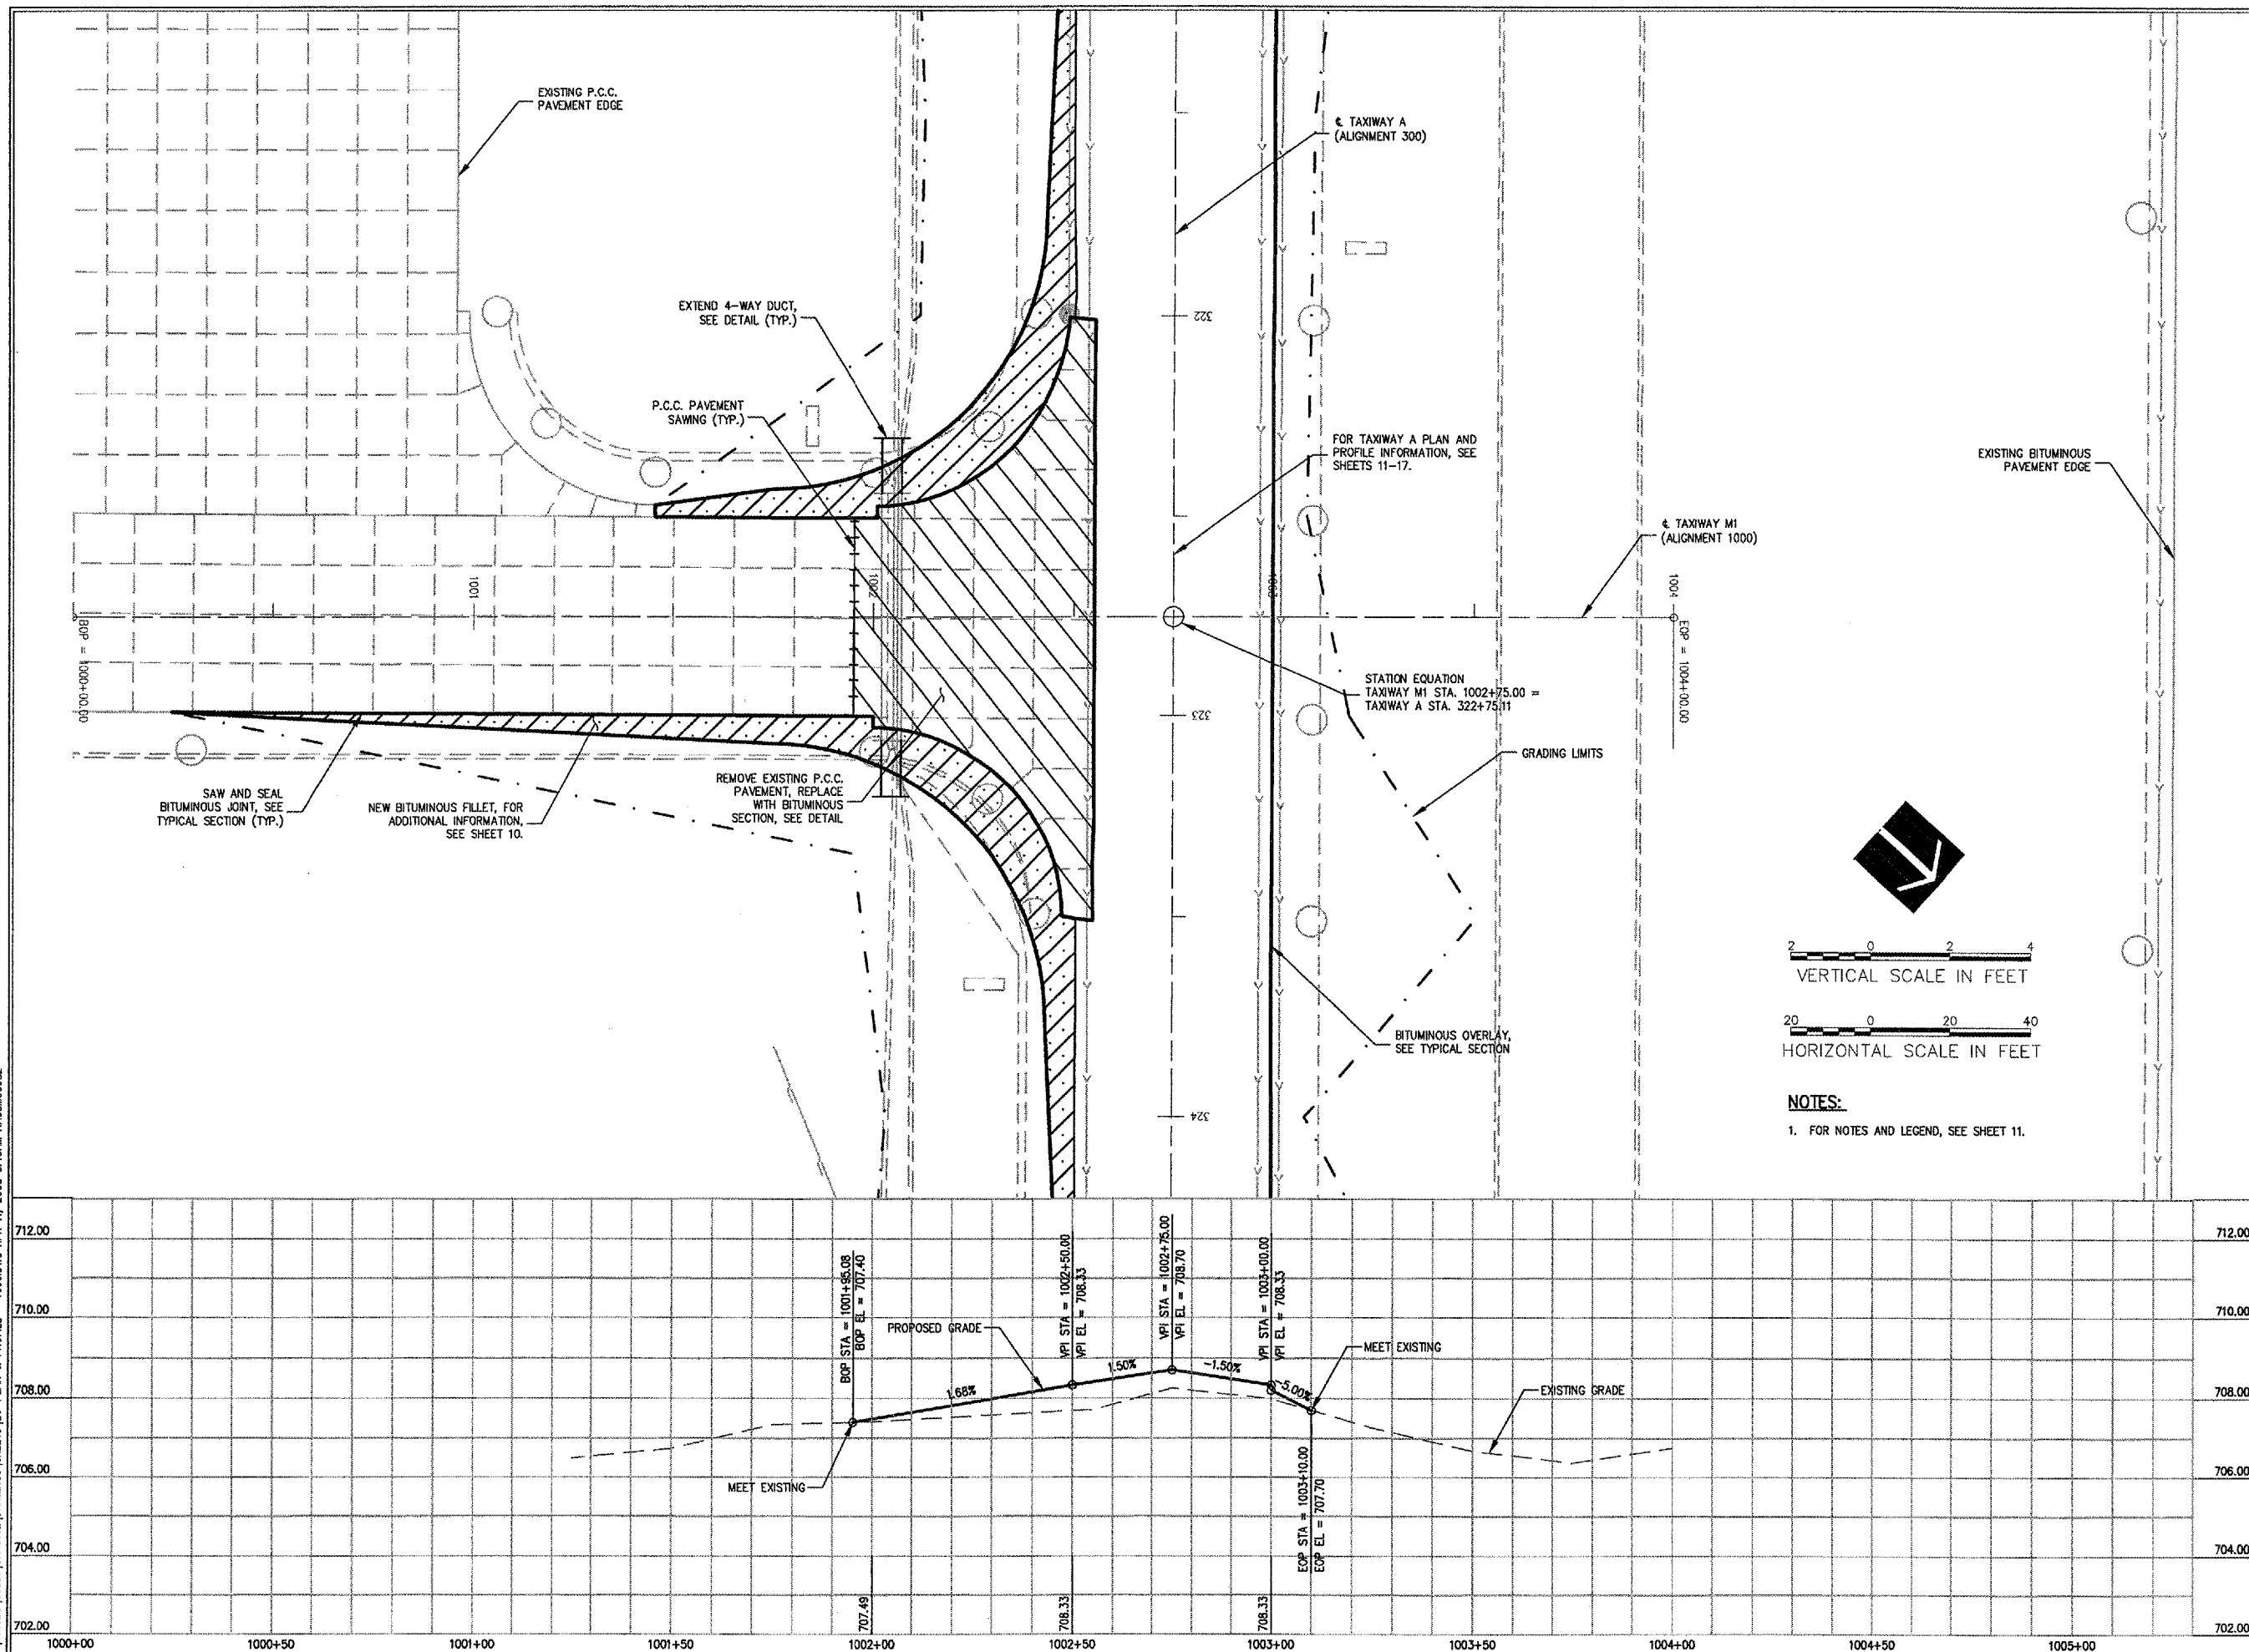

I:\07\2005\0003\1024\0102\DRAWINGS\SHEETS\23-PLAN & PROFILE - 1000LNG APR 11, 2008 8:13AM HAUSKNOGBZ