


LEGEND

 



PAVEMENT REMOVAL
 HOT-MIX ASPHALT SURFACE REMOVAL, 2 3/4"
 DRIVEWAY PAVEMENT REMOVAL
 SIDEWALK REMOVAL
 MEDIAN REMOVAL
 MEDIAN SURFACE REMOVAL

COMBINATION CURB AND GUTTER REMOVAL
 VARIOUS REMOVAL (AS NOTED)
 TREE REMOVAL (TREE #)
 TREE PRUNING AND TEMPORARY FENCE (TREE #) (SEE DETAIL)
 SAPLING REMOVAL (SEE GENERAL NOTES)
 1 REMOVE SIGN PANEL OR REMOVE SIGN PANEL ASSEMBLY
 2 RELOCATE SIGN PANEL OR RELOCATE SIGN PANEL ASSEMBLY
 3 SIGN PANEL OR SIGN PANEL ASSEMBLY TO REMAIN

REL ITEM TO BE RELOCATED
 ADJ STRUCTURE TO BE ADJUSTED
 R STRUCTURE TO BE REMOVED
 M ITEM TO BE MOVED
 +XX ITEM TO BE RELOCATED
 +XX PR IL 59 STATIONING
 +XX PR SIDE ROAD STATIONING

NOTES

- ADDITIONAL ITEMS FOR REMOVAL ARE SHOWN ELSEWHERE IN THE PLANS. SEE WATER MAIN, SANITARY, PAVEMENT MARKING AND SIGNING, AND DRAINAGE PLANS FOR MORE INFORMATION.
- SEE CONTRACT 60P43 FOR ADDITIONAL TREE REMOVAL ITEMS.
- COORDINATE EXISTING SIGN REMOVAL WITH STAGED CONSTRUCTION ACTIVITIES. SEE MAINTENANCE OF TRAFFIC PLANS FOR MORE INFORMATION.
- DIMENSIONS & STATION/OFFSET ARE MEASURED TO EDGE OF PAVEMENT UNLESS NOTED.
- MEDIAN SURFACE REMOVAL DIMENSIONED FROM BACK OF CURB TO BACK OF CURB.

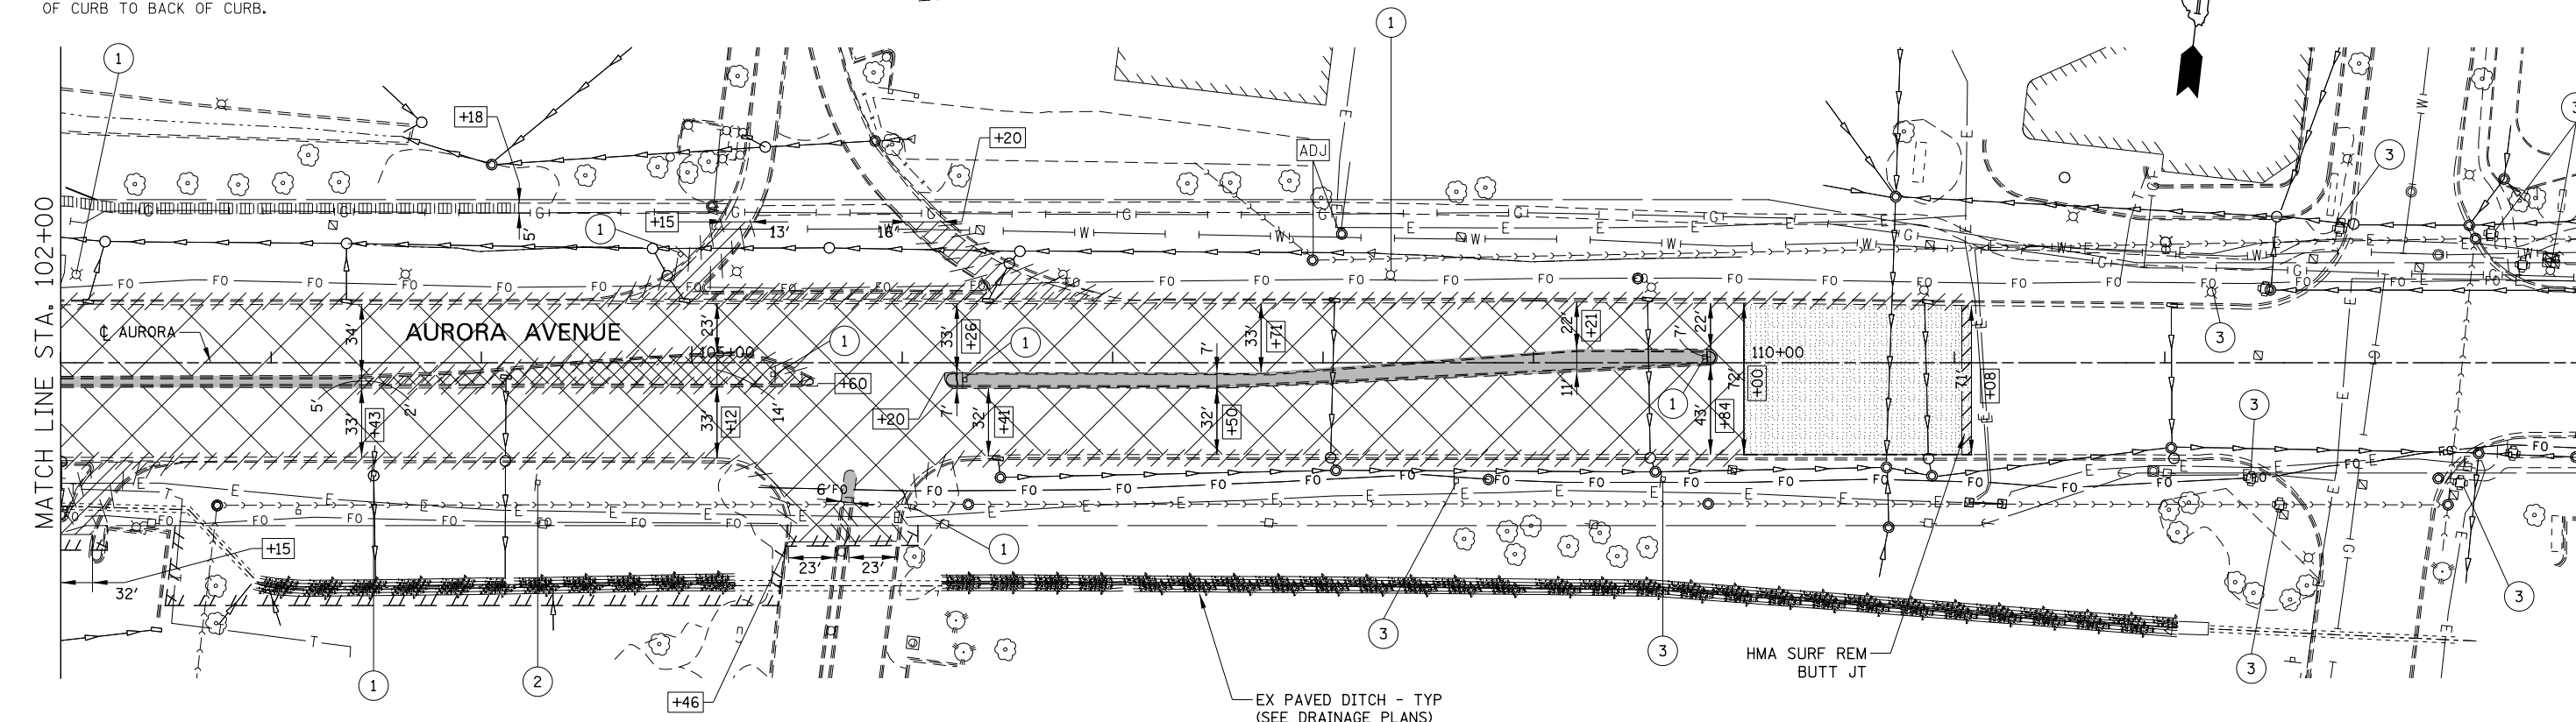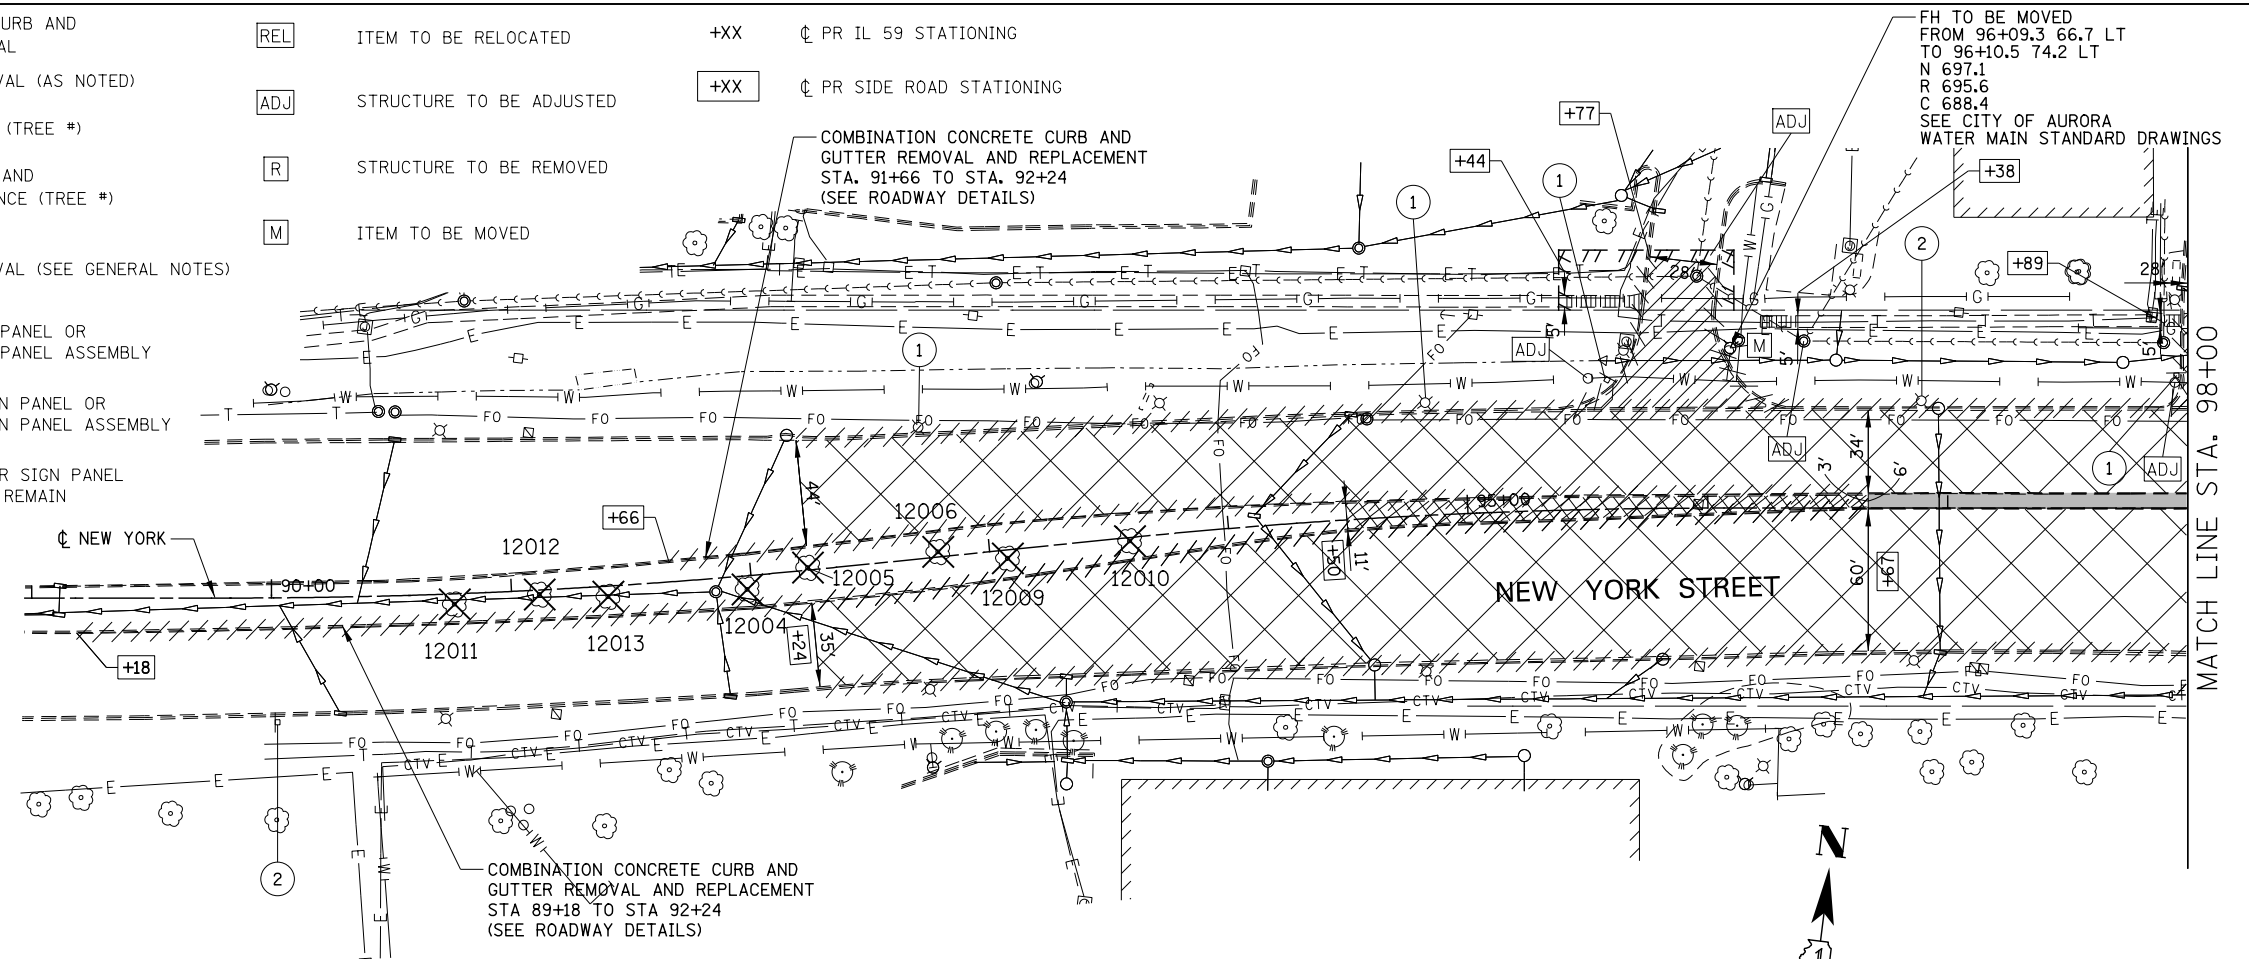

| | | | | | | | | | | | | |
|----------|------------|---------|---|---|--|--------------------------|---------------------------|---------------------------|-------------------|--------------------|--------------|-----------|
| DESIGNED | PJO | REVISED | - | STATE OF ILLINOIS DEPARTMENT OF TRANSPORTATION | REMOVAL PLANS - NEW YORK STREET / AURORA AVENUE | | | F.A.P. RTE. | SECTION | COUNTY | TOTAL SHEETS | SHEET NO. |
| DRAWN | KES | REVISED | - | | SCALE: AS SHOWN | SHEET NO. 6 OF 10 SHEETS | STA. 89+50 TO STA. 114+00 | 338 | (112 & 113) WRS-7 | DUPAGE | 1156 | 295 |
| CHECKED | JCM | REVISED | - | | | | | REM-6 | | CONTRACT NO. 60R30 | | |
| DATE | 12/14/2012 | REVISED | - | | | | | ILLINOIS FED. AID PROJECT | | | | |