



PLAN	SURVEYED	DATE
	PLOTTED	BY
	CHECKED	
	ALIGNED	
	FILED	
	NO.	

PROFILE	SURVEYED	DATE
	PLOTTED	BY
	CHECKED	
	GRADES	
	STRUCTURE	
	NOTATIONS	
	CHPO	
	NO.	

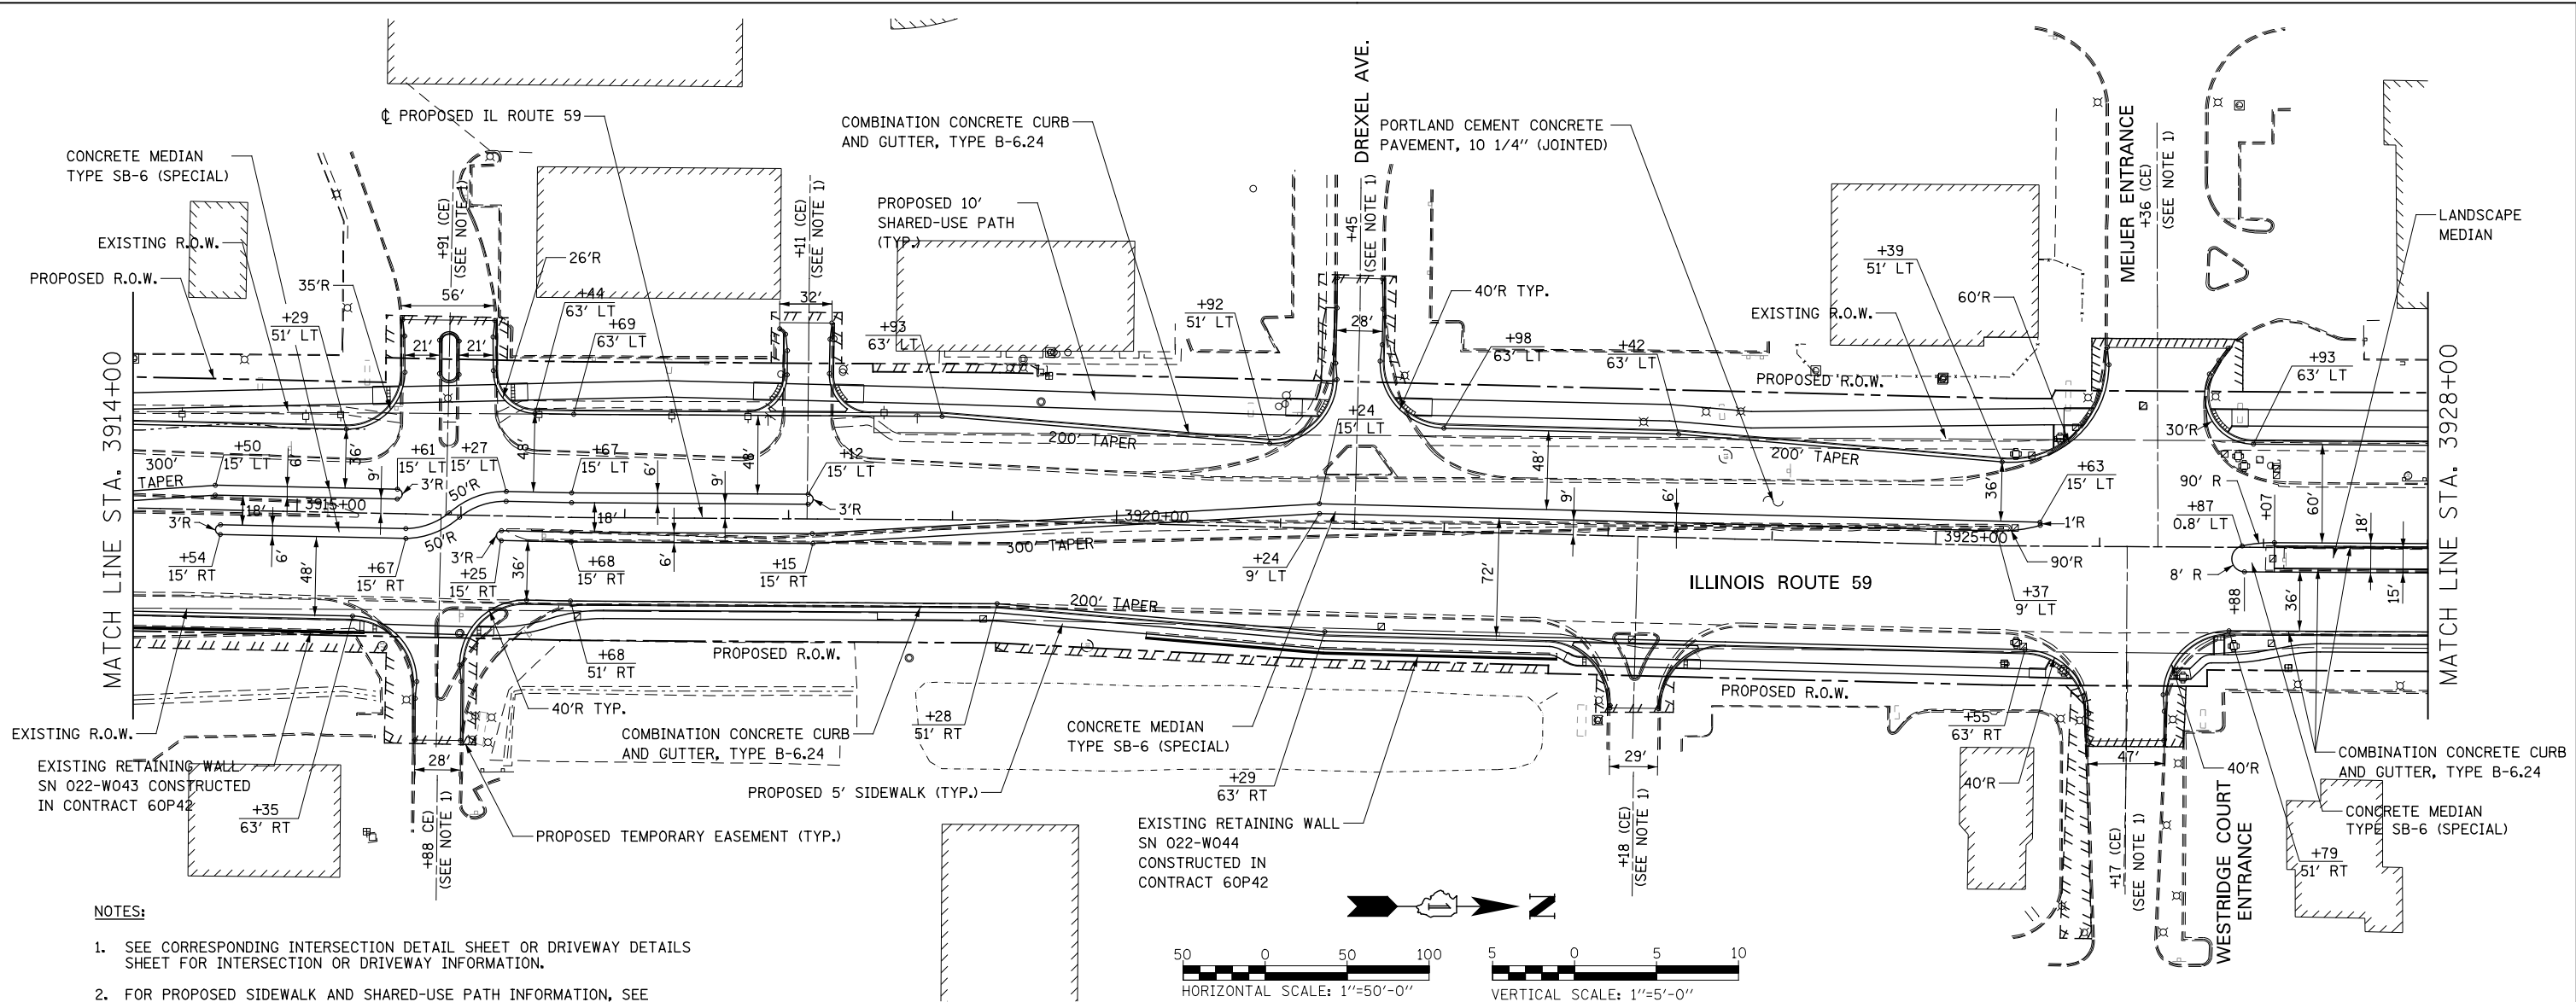

NOTES:

- SEE CORRESPONDING INTERSECTION DETAIL SHEET OR DRIVEWAY DETAILS SHEET FOR INTERSECTION OR DRIVEWAY INFORMATION.
- FOR PROPOSED SIDEWALK AND SHARED-USE PATH INFORMATION, SEE SIDEWALK/SHARED-USED PATH PLANS.
- FOR PROPOSED RETAINING WALLS INFORMATION, SEE STRUCTURAL PLANS.
- FOR LANDSCAPING INFORMATION, SEE LANDSCAPING PLANS.
- FOR PROPOSED NOISE WALLS INFORMATION, SEE NOISE WALL PLAN AND PROFILE SHEETS.
- FOR PROPOSED ILLINOIS ROUTE 59 CENTERLINE INFORMATION SEE THE ALIGNMENT, BENCHMARKS, AND TIES SHEETS.

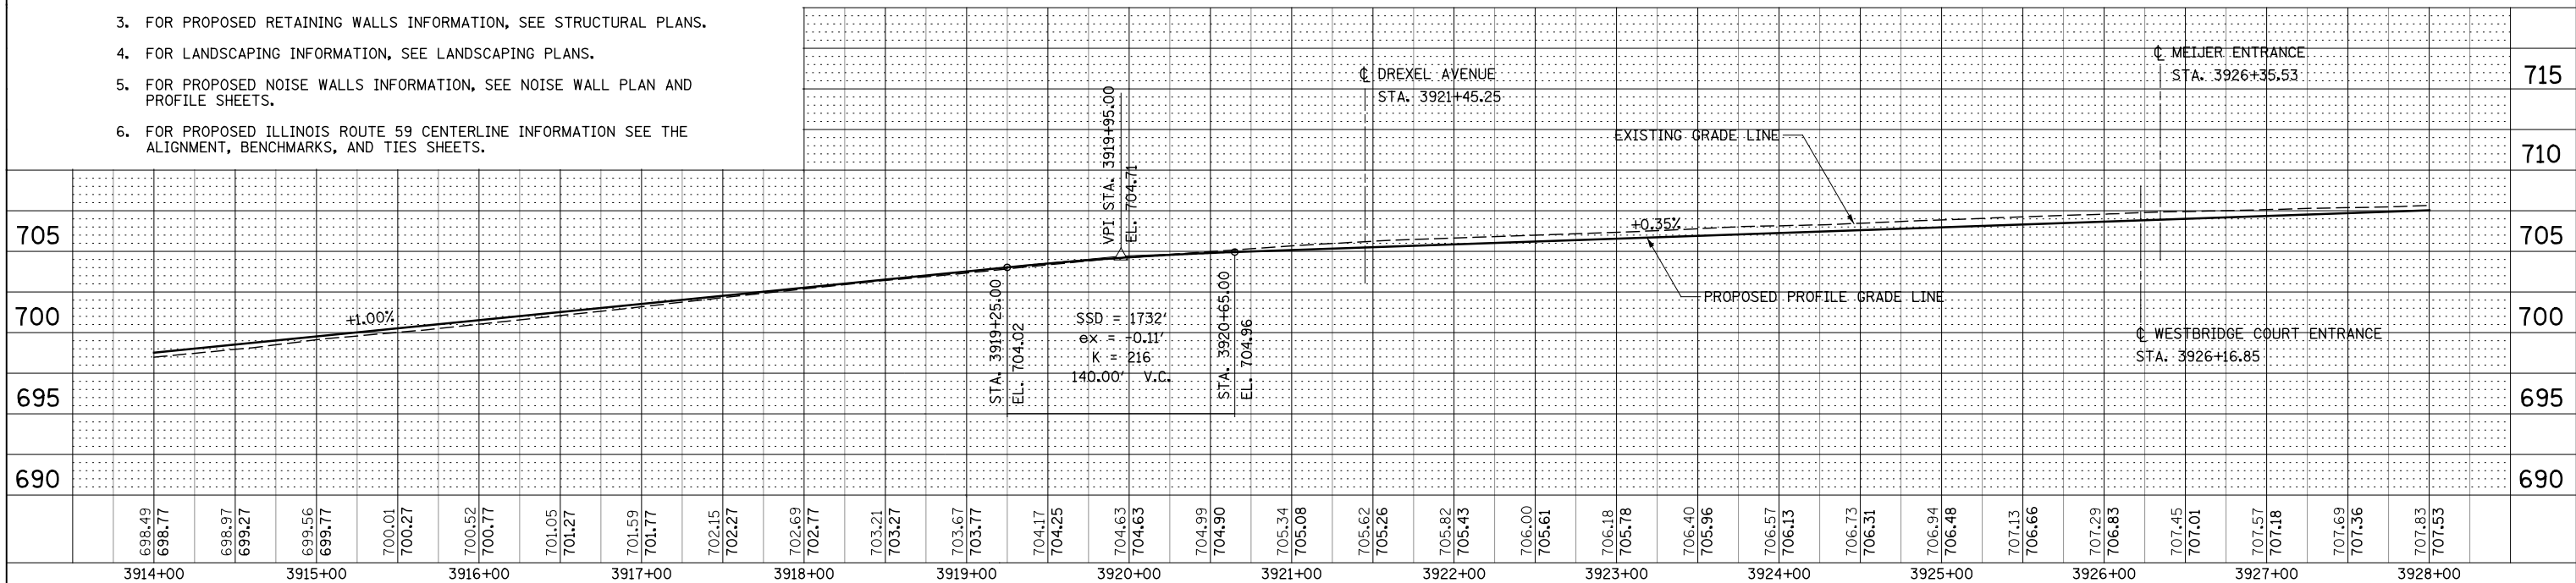

698.49	698.77	698.97	699.27	699.56	699.77	700.01	700.27	700.52	700.77	701.05	701.27	701.59	701.77	702.15	702.27	702.69	702.77	703.21	703.27	703.67	703.77	704.17	704.25	704.63	704.63	704.99	704.90	705.34	705.08	705.62	705.26	705.82	705.43	706.00	705.61	706.18	705.78	706.40	705.96	706.57	706.13	706.73	706.31	706.94	706.48	707.13	706.66	707.29	706.83	707.45	707.01	707.57	707.18	707.69	707.36	707.83	707.53
3914+00		3915+00		3916+00		3917+00		3918+00		3919+00		3920+00		3921+00		3922+00		3923+00		3924+00		3925+00		3926+00		3927+00		3928+00																													

**STATE OF ILLINOIS
DEPARTMENT OF TRANSPORTATION**

PLAN AND PROFILE - ILLINOIS ROUTE 59

F.A.P. RTE.	SECTION	COUNTY	TOTAL SHEETS	SHEET NO.
338	(112 & 113) WRS-7	DUPAGE	1156	303
CONTRACT NO. 60R30				
ILLINOIS FED. AID PROJECT				

SCALE: AS SHOWN SHEET NO. 3 OF 16 SHEETS STA. 3914+00 TO STA. 3928+00

DESIGNED	PJO	REVISED	-
DRAWN	KES	REVISED	-
CHECKED	JCM	REVISED	-
DATE	12/14/2012	REVISED	-