




DATE	
BY	
REVIEWED	
PLANNED	
ALIGNED	
CHECKED	
NO. _____	
PLAN	
NOTE BOOK	
NO. _____	
DATE	

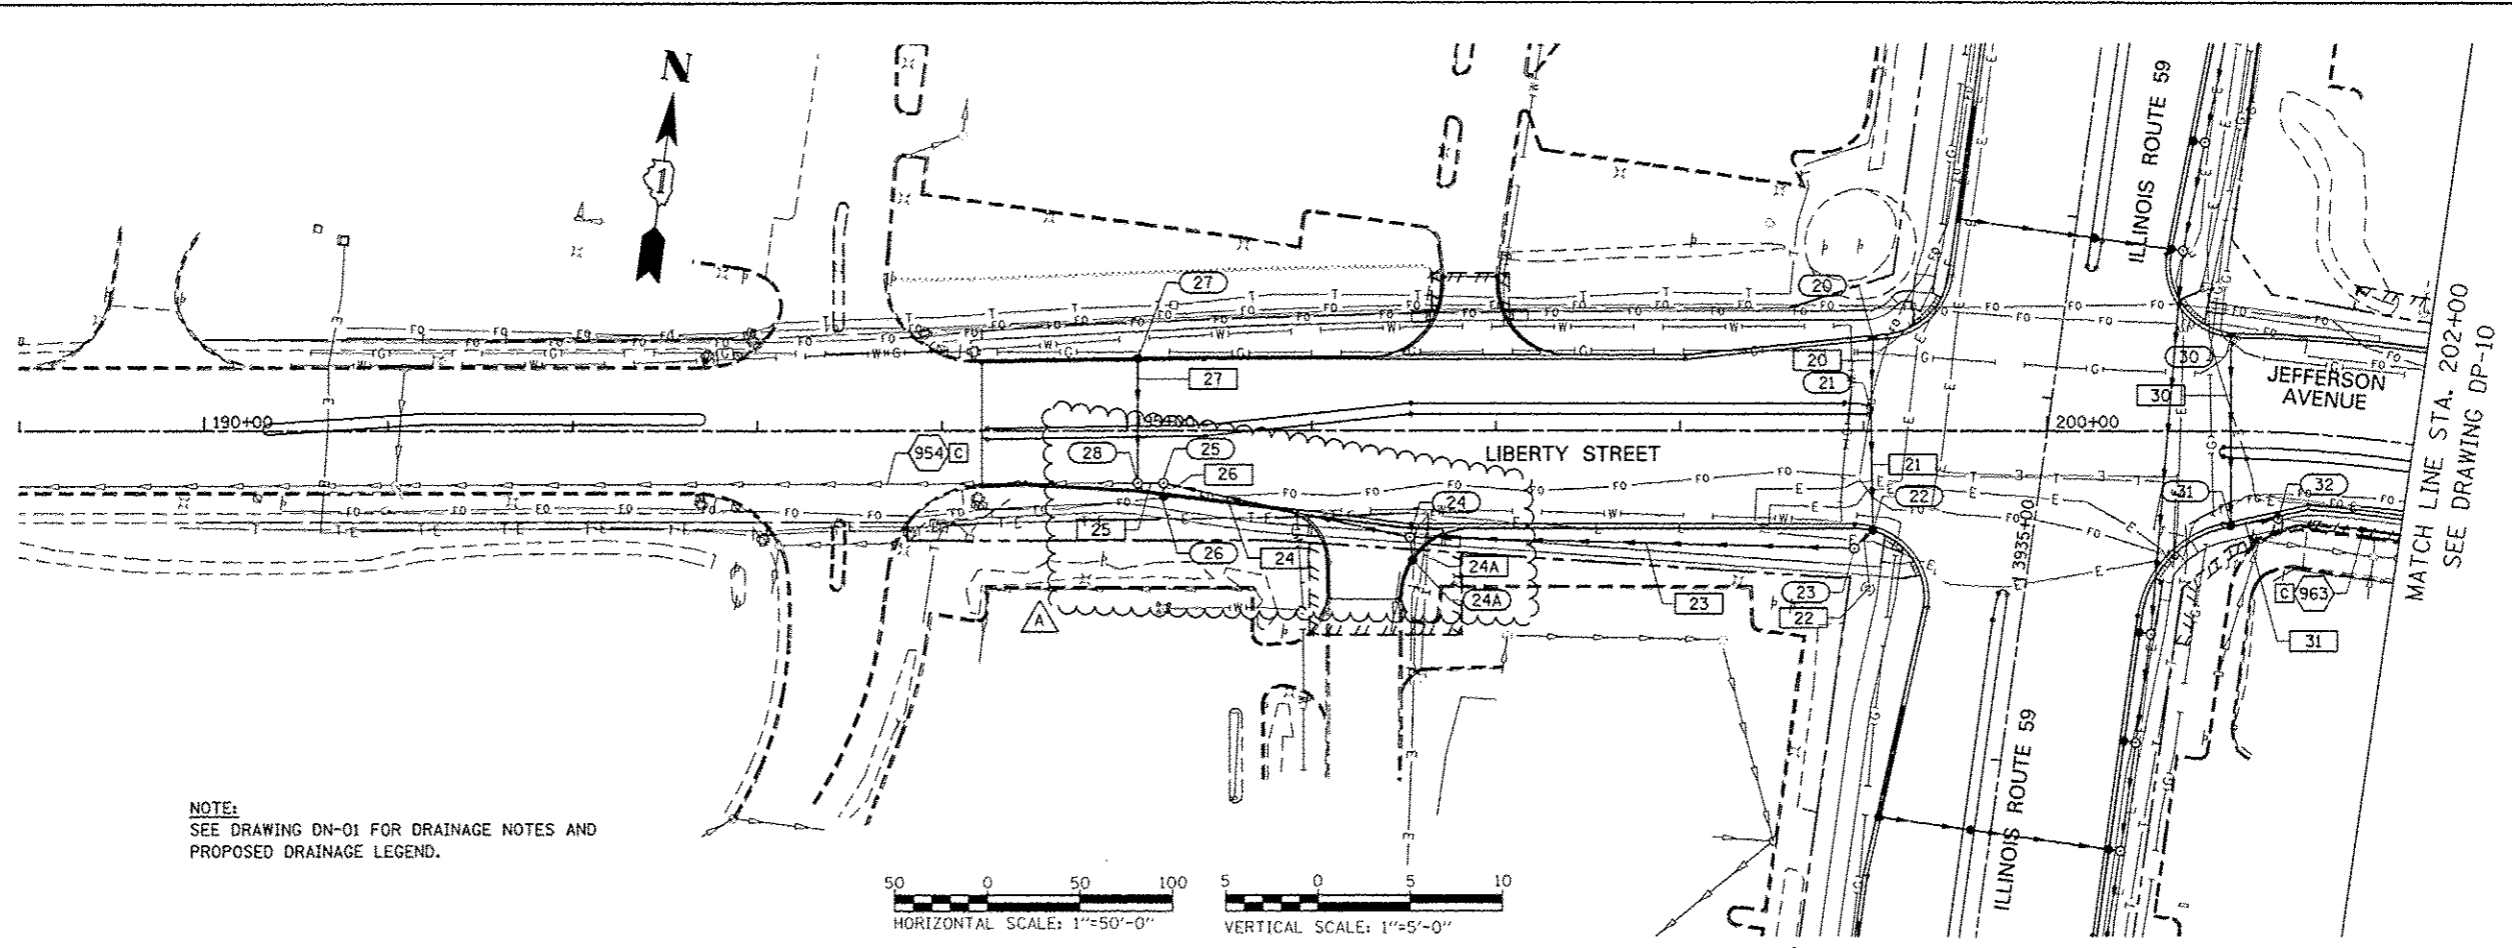

NOTE:
SEE DRAWING DN-01 FOR DRAINAGE NOTES AND
PROPOSED DRAINAGE LEGEND.

 

DATE	
BY	
REVIEWED	
PLANNED	
CHECKED	
NO. _____	
PROFILE	
NOTE BOOK	
NO. _____	
DATE	

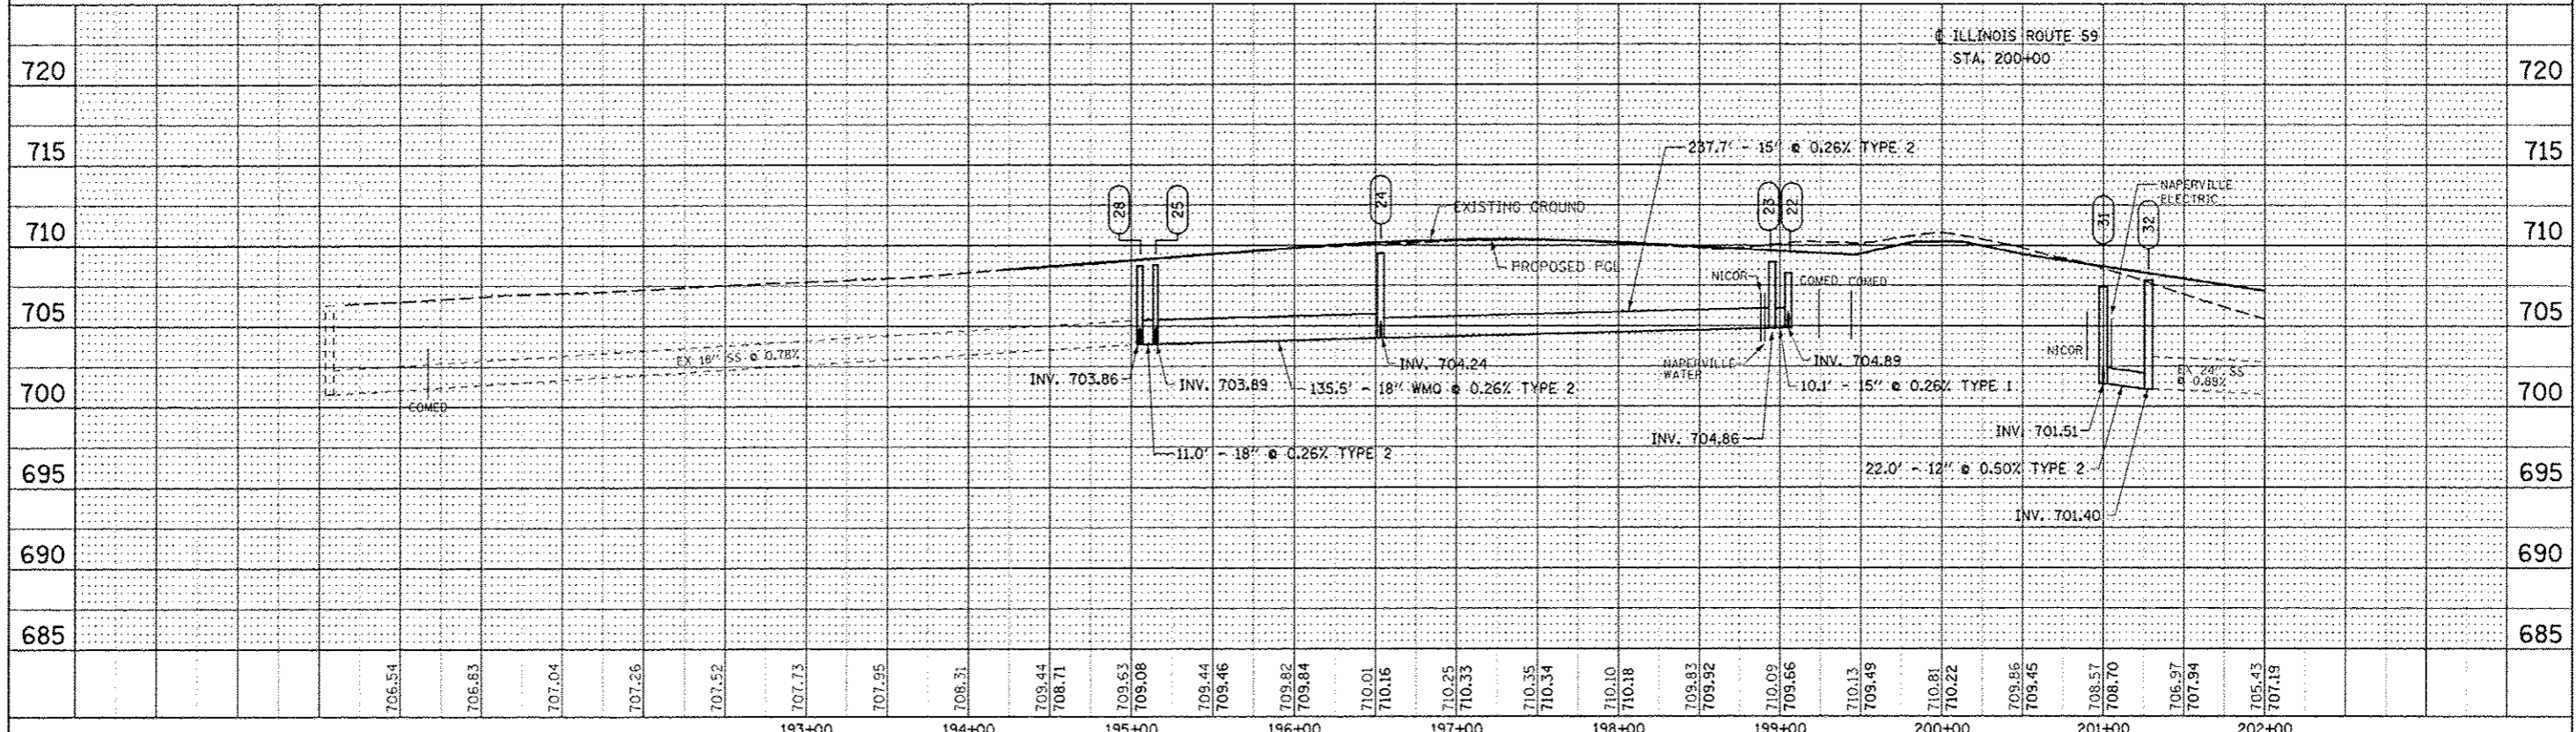

DESIGNED	JWM	REVISED - ADDENDUM A 02/20/2013
DRAWN	KES	REVISED -
CHECKED	JRS	REVISED -
DATE	12/11/2012	REVISED -

STATE OF ILLINOIS
DEPARTMENT OF TRANSPORTATION

PROPOSED DRAINAGE PLAN & PROFILE - LIBERTY STREET

SCALE: 1"=50' SHEET NO. 16 OF 25 SHEETS STA. BEGIN TO STA. 201+00

F.A.P. RTE.	SECTION	COUNTY	TOTAL SHEETS	SHEET NO.
338	(112 & 113) WRS-7	DUPAGE	1156	482
DP-09		CONTRACT NO. 60R30		
FED. ROAD DIST. NO. ILLINOIS FED. AID PROJECT				