



F.A.I. RTE.	SECTION	COUNTY	TOTAL SHEETS	SHEET NO.
55	2005-085 SG	WILL	28	6
STA.		TO STA.		
FED. ROAD DIST. NO.	ILLINOIS	FED. AID PROJECT		

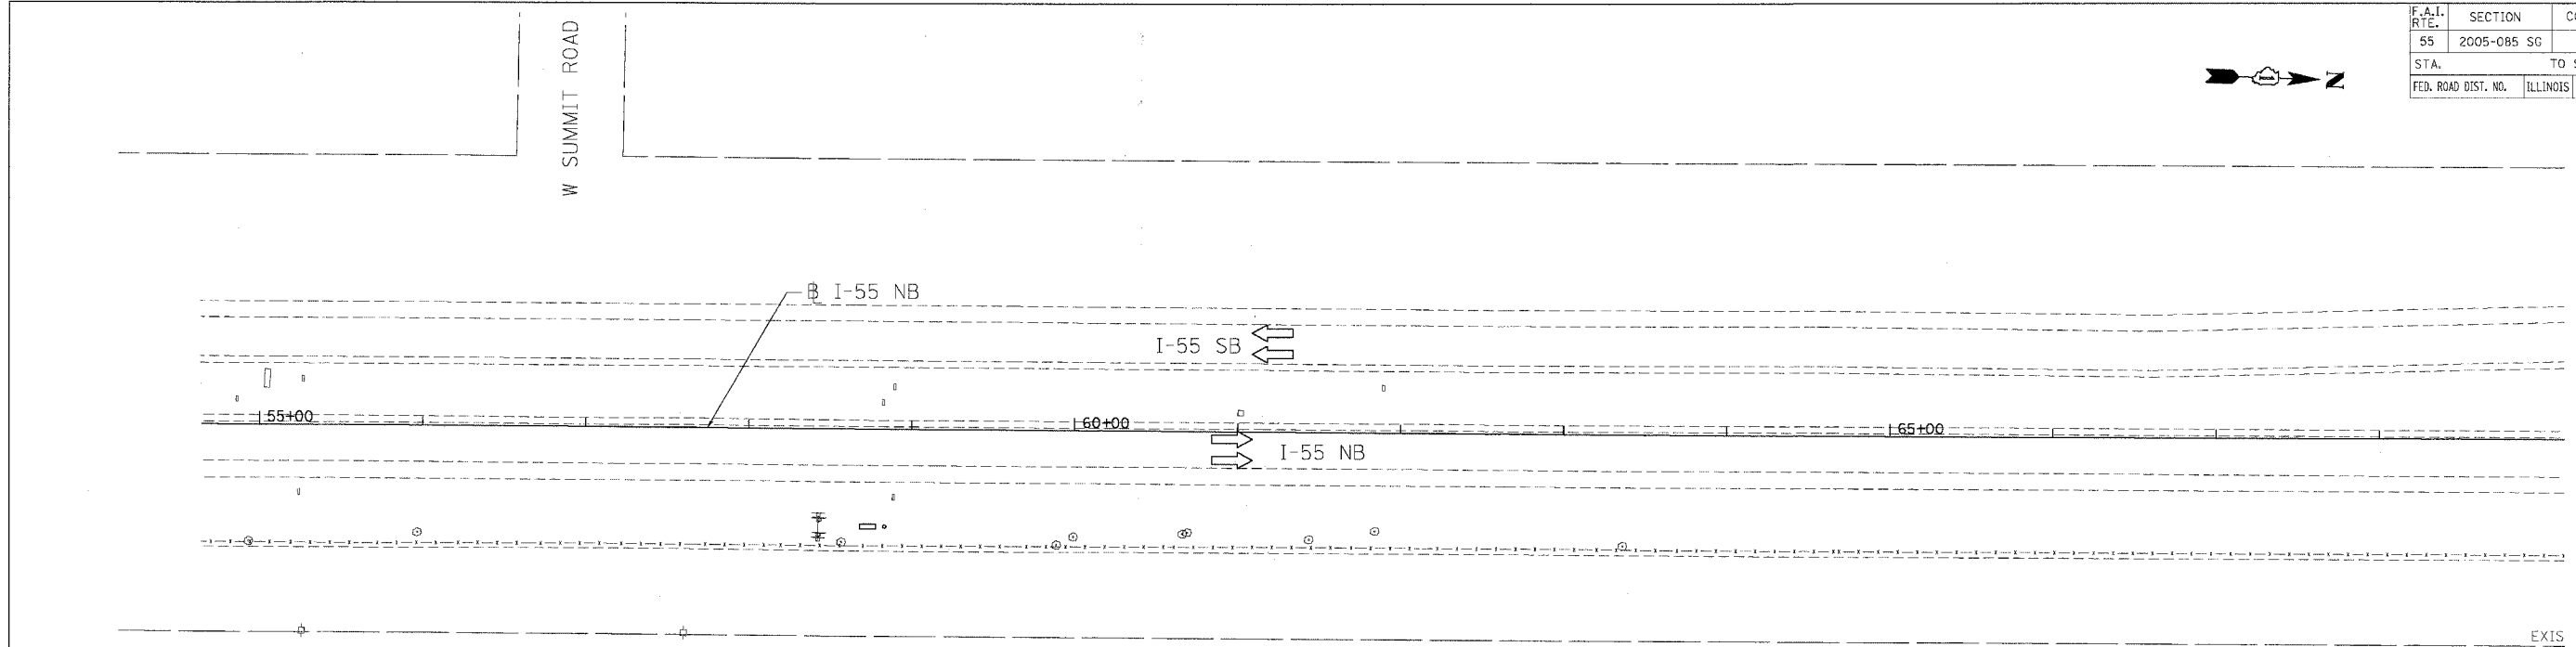

EXISTING PLAN

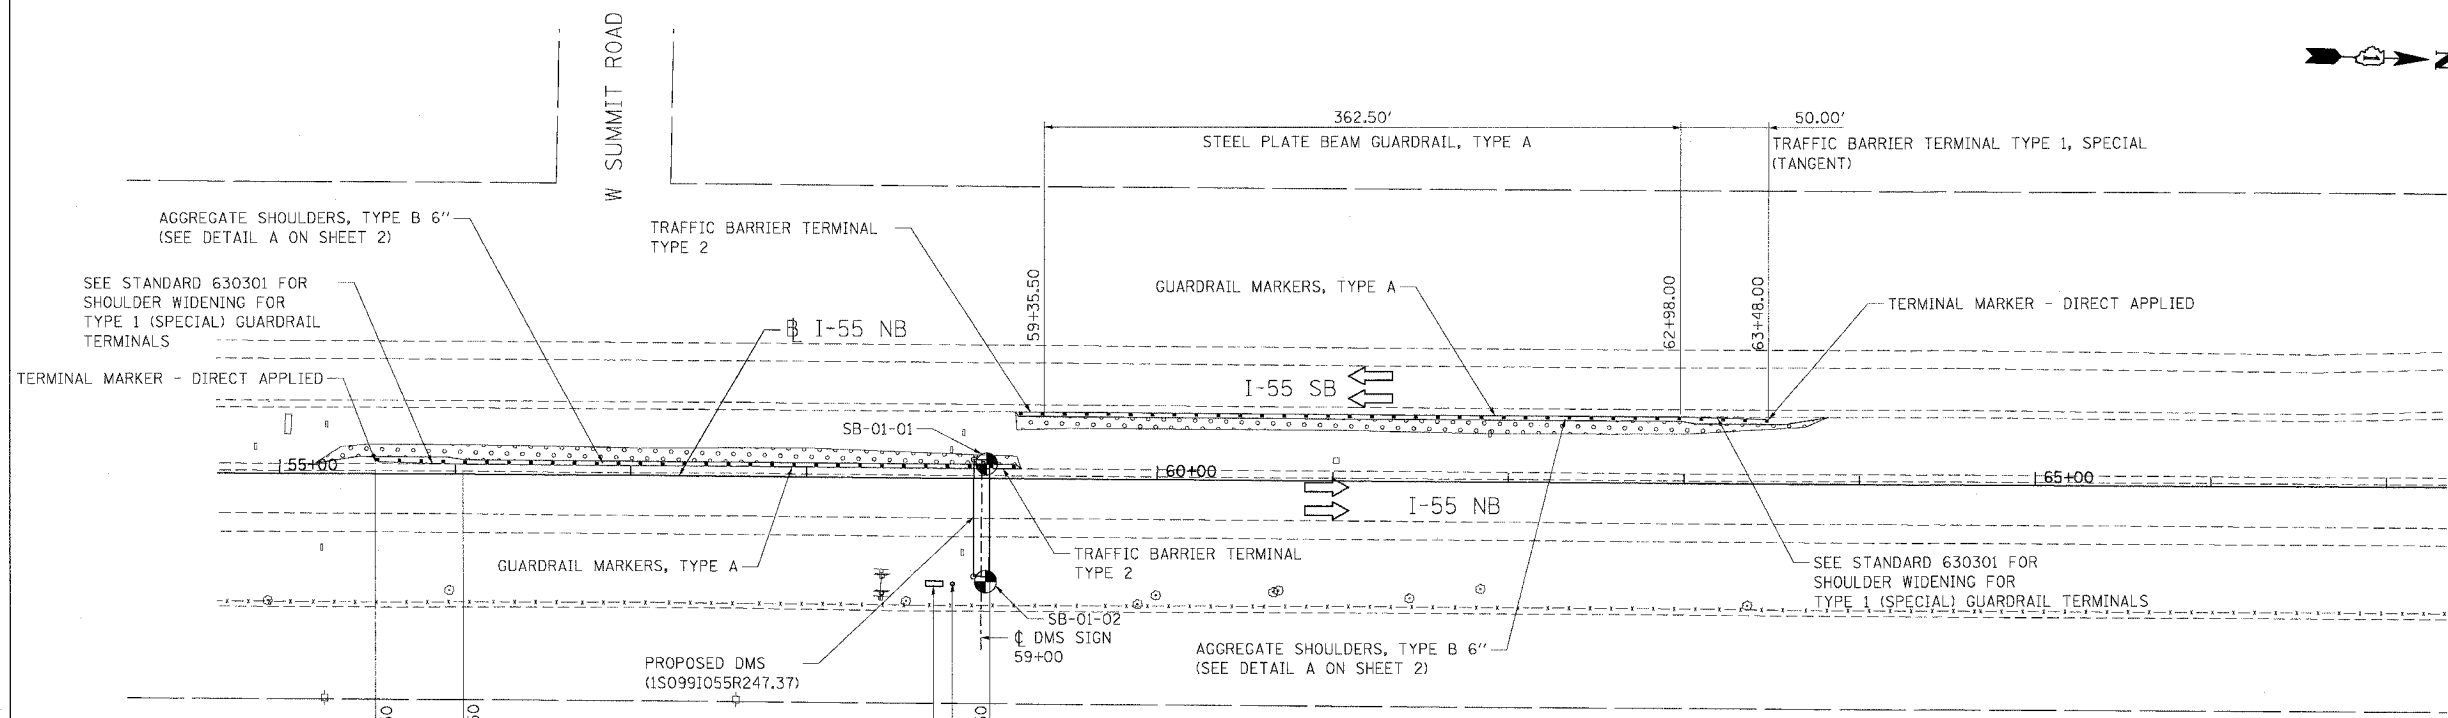

PROPOSED PLAN

NOTES

1. PROPOSED DMS SIGN STRUCTURE IS LOCATED APPROXIMATELY AT MILE 247.37
2. MAINTENANCE OF TRAFFIC AND SIGNING ACCORDING TO SPECIAL PROVISION "KEEPING THE EXPRESSWAY OPEN TO TRAFFIC".
3. UTILITIES INFORMATION AT THIS LOCATION IS NOT AVAILABLE, HENCE NOT SHOWN.

LEGEND

- SEEDING CL 2A, TOPSOIL FURNISH AND PLACE, AND EROSION CONTROL BLANKET
- BORING
- DIRECTION OF TRAFFIC

REVISIONS	
NAME	DATE
SKJ	05/05/06

ILLINOIS DEPARTMENT OF TRANSPORTATION  
 I-80 TO U.S. 30  
 DYNAMIC MESSAGING SIGNS

**PROPOSED DMS ROADWAY PLAN AT STA. 59+00**

SCALE: 1"=50'  
 DATE: 03/24/06

DRAWN BY: MRK  
 CHECKED BY: DDH

**TENG** ENGINEERS/ARCHITECTS/PLANNERS  
 CHICAGO, ILLINOIS

PLOT DATE = 05/05/06  
 PLOT SCALE = 1"=50'  
 USER NAME = AUSER