

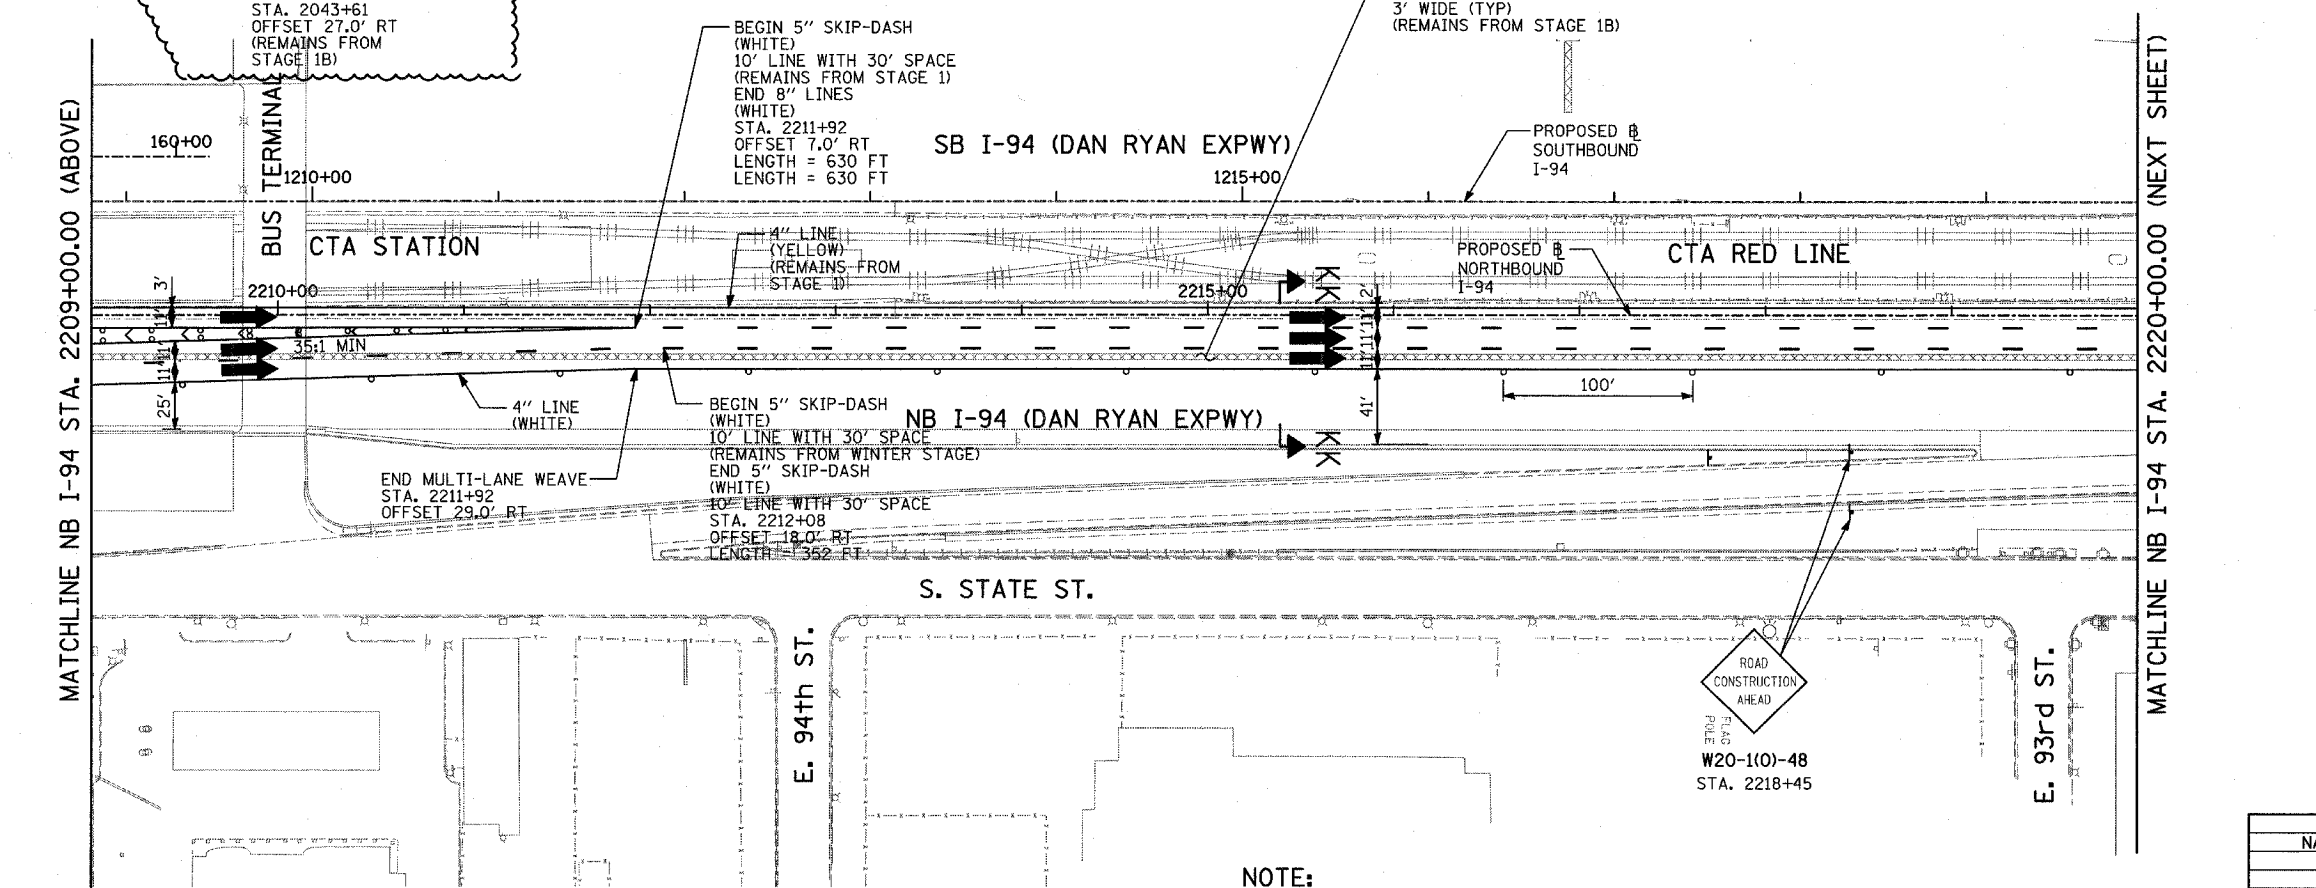
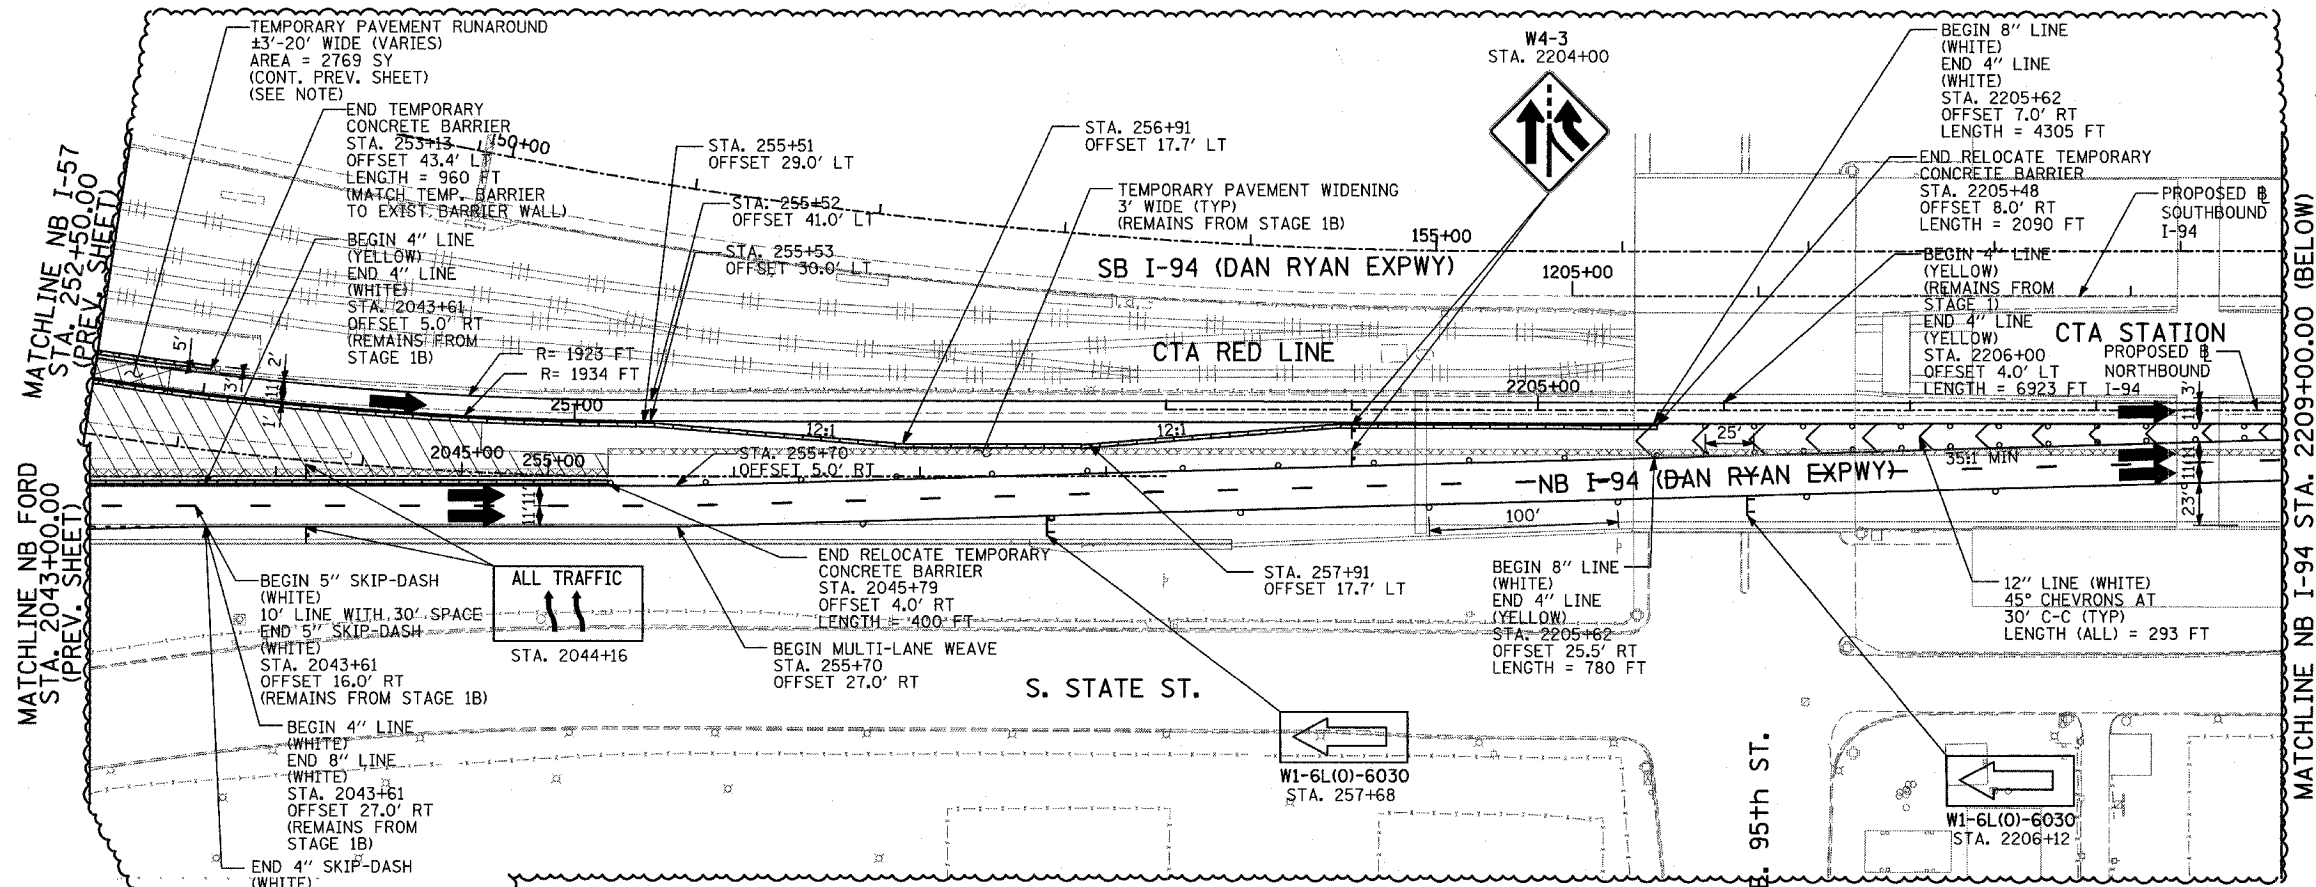


F.A.I. RTE.	SECTION	COUNTY	TOTAL SHEETS	SHEET NO.
94		COOK	916	236
STA. 190+65 (NB I-57) TO STA. 2316+00 (NB RYAN)				
FED. ROAD DIST. NO. ILLINOIS FED. AID PROJECT				
• (1516.1, 1717, & 1818) R-4 62304				

 

LEGEND:

	TEMPORARY CONCRETE BARRIER
	TRAFFIC LANE
	WORK ZONE
	BARRICADE, TYPE III
	DRUM WITH MONO-DIRECTIONAL STEADY BURNING LIGHT
	ARROW BOARD
	TEMPORARY PAVEMENT

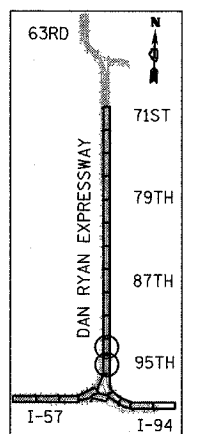

NOTE:
1. SEE DRAINAGE AND UTILITY PLANS FOR LOCATIONS OF DRAINAGE STRUCTURES THAT WILL REQUIRE ADJUSTMENT IN THE AREA OF THE TEMPORARY PAVEMENT RUNAROUND.

REVISIONS	
NAME	DATE

ILLINOIS DEPARTMENT OF TRANSPORTATION
F.A.I. 94 (DAN RYAN EXPRESSWAY)
MAINTENANCE OF TRAFFIC PLAN
STAGE 2 - NB I-94
NB FORD STA. 2043+00 TO I-94 STA. 2220+00
SHEET 7 OF 11

SCALE: 1"=50'-0"
DATE: MARCH 7, 2006
DRAWN BY: RTM
CHECKED BY: JDF

TYLIN INTERNATIONAL

ADDENDUM 1 05/08/06