


STATE OF ILLINOIS
 DEPARTMENT OF TRANSPORTATION
 DIVISION OF HIGHWAYS

**PROPOSED
 HIGHWAY PLANS**

VARIOUS ROUTES
 SECTION: 2015-0161
 VARIOUS LOCATIONS
 PEDESTRIAN RAMPS (ADA)
 COOK, KANE AND DUPAGE COUNTY
 C-91-297-15

FOR INDEX OF SHEETS, SEE SHEET NO. 2

IMPROVEMENT IS LOCATED
 IN THE VILLAGES OF
 ELBURN
 PINGREE GROVE
 ST. CHARLES
 GENEVA
 DARIEN
 WILLOWBROOK
 HOFFMAN ESTATES
 STREAMWOOD
 HANOVER PARK

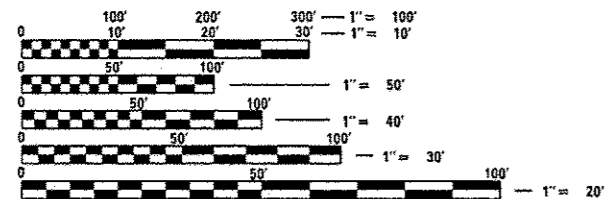

FULL SIZE PLANS HAVE BEEN PREPARED USING STANDARD
 ENGINEERING SCALES. REDUCED SIZED PLANS WILL NOT
 CONFORM TO STANDARD SCALES. IN MAKING MEASUREMENTS
 ON REDUCED PLANS, THE ABOVE SCALES MAY BE USED.


J.U.L.I.E.
 JOINT UTILITY LOCATION INFORMATION FOR EXCAVATION
 1-800-892-0123
 OR 811

PROJECT ENGINEER: KARI SMITH (847) 705-4437
 PROJECT MANAGER: KEN ENG

CONTRACT NO. 62A71

F.A. RTE.	SECTION	COUNTY	TOTAL SHEETS	SHEET NO.
VAR	2015-0161	***	*78	1
***COOK/KANE/DUPAGE		ILLINOIS	CONTRACT NO. 62A71	

D-91-297-15
 *78 * 2 = 80

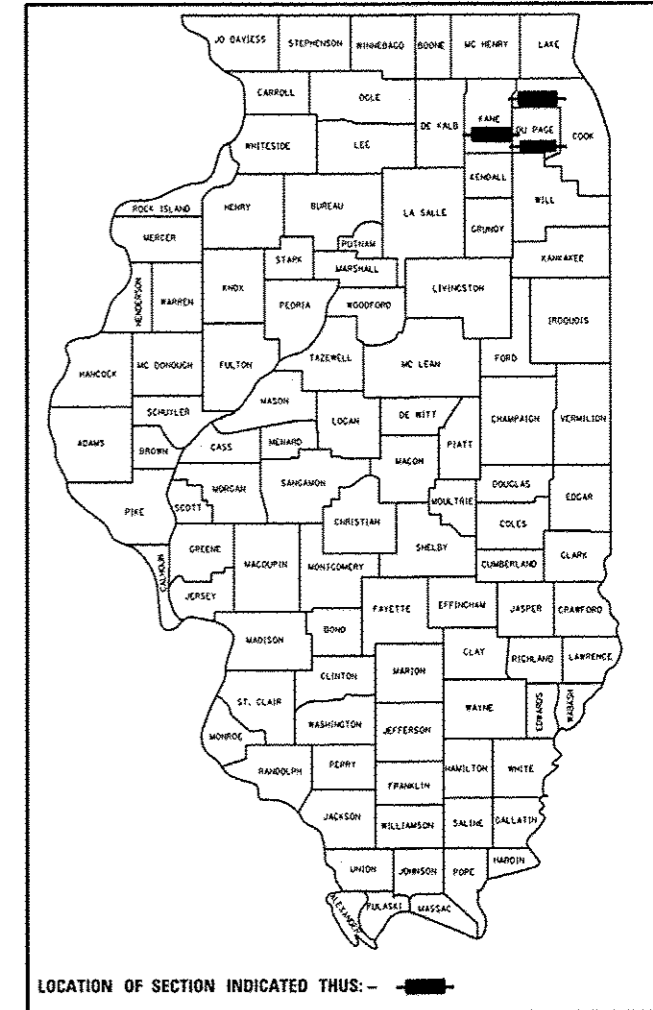

FOR LOCATION MAP SEE SHEET NO. 3

STATE OF ILLINOIS
 DEPARTMENT OF TRANSPORTATION
 DIVISION OF HIGHWAYS

SUBMITTED MARCH 24, 2016
[Signature]
 DEPUTY DIRECTOR OF HIGHWAYS, REGION ENGINEER

May 6, 2016
Maxwell M. Addis, PE, Esq.
 ENGINEER OF DESIGN AND ENVIRONMENT

May 6, 2016
Omer Osman, PE, Esq.
 DIRECTOR OF HIGHWAYS, CHIEF ENGINEER

PRINTED BY THE AUTHORITY
 OF THE STATE OF ILLINOIS

Rev. Rev. 6-1-16

INDEX OF SHEETS

STATE STANDARDS

GENERAL NOTES

SHEET NO.	DESCRIPTION	STANDARD NO.	DESCRIPTION
1	COVER SHEET	000001-06	STANDARD SYMBOLS, ABBREVIATIONS AND PATTERNS
2	INDEX OF SHEETS, STATE STANDARDS & GENERAL NOTES	424001-08	PERPENDICULAR CURB RAMPS FOR SIDEWALKS
3	LOCATION MAP	424006-02	DIAGONAL CURB RAMPS FOR SIDEWALKS
4-5	SUMMARY OF QUANTITIES	424011-02	CORNER PARALLEL CURB RAMPS FOR SIDEWALKS
6	SCHEDULE OF QUANTITIES	424016-02	MID-BLOCK CURB RAMPS FOR SIDEWALKS
7-19	ROADWAY PLAN - BARRINGTON RD (ST ALEXIAN MEDICAL DRIVE TO BRISTOL LN)	424021-03	DEPRESSED CORNER FOR SIDEWALKS
20-21	ROADWAY PLAN - IL 72 (WESTER BLVD TO RICHARD J. BROWN BLVD)	424031-01	MEDIAN PEDESTRIAN CROSSINGS
22-55	ROADWAY PLAN - IL 38 (1ST ST TO 4TH ST)	442201-03	CLASS C AND D PATCHES
56-74	ROADWAY PLAN - IL 83 (91ST ST TO 63RD ST)	604091-03	FRAME AND GRATE, TYPE 24
75	CURB OR CURB AND GUTTER REMOVAL AND REPLACEMENT (BD-24)	606001-06	CONCRETE CURB TYPE B AND COMBINATION CONCRETE CURB AND GUTTER
76	TRAFFIC CONTROL AND PROTECTION FOR SIDE ROADS, INTERSECTIONS AND DRIVEWAYS (TC-10)	606301-04	PC CONCRETE ISLANDS AND MEDIANS
77	DISTRICT ONE TYPICAL PAVEMENT MARKINGS (TC-13)	701101-05	OFF-RD OPERATIONS, MULTILANE, 15' TO 24" FROM PAVEMENT EDGE
78	ARTERIAL ROAD INFORMATION SIGN (TC-22)	701421-07	LANE CLOSURE, MULTILANE, DAY OPERATIONS ONLY, FOR SPEEDS > 45 MPH TO 55 MPH
		701606-10	URBAN SINGLE LANE CLOSURE, MULTILANE, 2W WITH MOUNTABLE MEDIAN
		701701-10	URBAN LANE CLOSURE, MULTILANE INTERSECTION
		701801-06	SIDEWALK, CORNER OR CROSSWALK CLOSURE
		701901-05	TRAFFIC CONTROL DEVICES
		720001-01	SIGN PANEL MOUNTING DETAILS
		720006-04	SIGN PANEL ERECTION DETAILS
		720011-01	METAL POSTS FOR SIGNS, MARKERS AND DELINEATORS
		728001-01	TELESCOPING STEEL SIGN SUPPORT
		729001-01	APPLICATIONS OF TYPES A AND B METAL POSTS (FOR SIGNS & MARKERS)
		814001-03	HANDHOLES

- BEFORE STARTING ANY EXCAVATION, THE CONTRACTOR SHALL CALL "JULIE" AT (800) 892-0123 OR 811 FOR FIELD LOCATIONS OF BURIED ELECTRIC, TELEPHONE, AND GAS FACILITIES. (48 HOUR NOTIFICATION REQUIRED)
- THE CONTRACTOR SHALL COORDINATE CONSTRUCTION ACTIVITIES WITH UTILITY COMPANIES, THE VILLAGES OF PINGREE GROVE, SCHAUMBURG, STREAMWOOD, HANOVER PARK, EAST DUNDEE, WILLOWBROOK AND THE CITIES OF ST. CHARLES, HOFFMAN ESTATES, BATAVIA, GENEVA, AND DARIEN.
- THE CONTRACTOR WILL NOT BE ALLOWED TO SET UP A YARD OR FIELD OFFICE ON STATE PROPERTY WITHOUT THE WRITTEN PERMISSION OF THE DEPARTMENT.
- THE CONTRACTOR SHALL CONTACT DISTRICT ONE ARTERIAL TRAFFIC CONTROL SUPERVISOR AT (847) 705-4470 A MINIMUM OF 72 HOURS IN ADVANCE OF BEGINNING WORK.
- IT SHALL BE THE CONTRACTOR'S RESPONSIBILITY TO VERIFY ALL DIMENSIONS AND CONDITIONS EXISTING IN THE FIELD PRIOR TO CONSTRUCTION AND ORDERING OF MATERIALS.
- DO NOT SCALE PLANS FOR CONSTRUCTION DIMENSIONS.
- UNLESS OTHER CONDITIONS WARRANT EXTENDED LANE CLOSURE AS DETERMINED AND APPROVED IN WRITING BY THE RESIDENT ENGINEER OR AS PROVIDED FOR IN THE CONTRACT SPECIFICATIONS, OVERNIGHT CLOSURES SHALL NOT BE ALLOWED FOR REHABILITATION PROJECTS INVOLVING DAYTIME MILLING AND RESURFACING OPERATIONS AND CLASS D PATCHING.
- ALL PAVEMENT PATCHING LOCATIONS WILL BE DETERMINED IN THE FIELD BY THE RESIDENT ENGINEER.
- WHEN EXISTING SIDEWALK IS TO BE REMOVED WITHOUT PROPOSED SIDEWALK REPLACEMENT, IT SHALL BE REPLACED WITH TOPSOIL AND SOD.
- ALL PROPOSED SIDE CURB QUANTITIES ARE INCLUDED IN THE PCC SIDEWALK 5" AND SHALL BE PAID AS SUCH.
- BEFORE BEGINNING ANY WORK, THE CONTRACTOR SHALL RETAIN AND RECORD FOR FUTURE REFERENCE, ALL EXISTING PAVEMENT MARKING LINES (AND RAISED REFLECTIVE PAVEMENT MARKERS) IN ORDER THAT THESE LOCATIONS CAN BE RE-ESTABLISHED FOR STRIPING. EXACT LOCATIONS OF ALL PAVEMENT MARKINGS SHALL BE AS DIRECTED BY THE ENGINEER.
- THE RESIDENT ENGINEER SHALL CONTACT JIM STONER, AREA TRAFFIC FIELD ENGINEER VIA E-MAIL AT JAMES.STONER@ILLINOIS.GOV, A MINIMUM OF 2 WEEKS PRIOR TO PLACEMENT OF PERMANENT PAVEMENT MARKINGS.
- MATCH EXISTING PAVEMENT MARKINGS AT PROJECT LIMITS
- FULL DEPTH SAWCUT OF REMOVAL ITEMS AS NOTED ON THE PLANS, SPECIFIED IN THE STANDARD SPECIFICATIONS, OR AS REQUIRED BY THE RESIDENT ENGINEER SHALL BE INCLUDED IN THE COST OF THE ITEM BEING REMOVED.
- TEN (10) FOOT TRANSITIONS SHALL BE USED TO MATCH PROPOSED CURB AND GUTTER AND MEDIAN ITEMS OF WORK TO EXISTING CURBS AND GUTTER AND MEDIANS IN THE FIELD, UNLESS OTHERWISE SHOWN. THE TRANSITIONS SHALL BE PAID FOR AT THE CONTRACT UNIT PRICE FOR THE PROPOSED ITEMS OF WORK SPECIFIED.
- THE GENERAL CONTRACTOR IS REQUIRED TO HIRE AN ENVIRONMENT FIRM TO CONTINUOUSLY MONITOR FOR WORKER SAFETY AND SOIL CONTAMINATION AT SEVERAL LOCATIONS. SEE SPECIAL PROVISION AND SUPPLEMENTAL SPECIFICATIONS FOR DETAILS.

17. LANDSCAPED AREAS AFFECTED BY SIDEWALK CONSTRUCTION, EXCEPT IN THE CITY OF GENEVA, SHALL BE RESTORED WITH 18-INCH STRIP OF "SODDING, SALT TOLERANT" AND "TOPSOIL FURNISH AND PLACE, 4-INCH" INSTALLED FROM THE BACK OF THE SIDEWALK, OR AS DETERMINED BY THE RESIDENT ENGINEER.

18. LANDSCAPED AREAS IN THE CITY OF GENEVA AFFECTED BY SIDEWALK CONSTRUCTION SHALL BE RESTORED WITH 18-INCH WIDE STRIP OF "SEEDING CLASS 2A" AND "EROSION CONTROL BLANKET" AND "TOPSOIL FURNISH AND PLACE, 4-INCH" INSTALLED FROM THE BACK OF THE SIDEWALK, OR AS DETERMINED BY THE RESIDENT ENGINEER.



SUMMARY OF QUANTITIES			URBAN CONSTRUCTION TYPE CODE			
CODE NO	ITEM	UNIT	TOTAL QUANTITIES	0021 COOK COUNTY 100% STATE	0021 KANE COUNTY 100% STATE	0021 DUPAGE COUNTY 100% STATE
20200100	EARTH EXCAVATION	CU YD	104	21	57	26
21101615	TOPSOIL FURNISH AND PLACE, 4"	SO YD	797	69	578	150
25000400	NITROGEN FERTILIZER NUTRIENT	POUND	92	9	66	17
25000500	PHOSPHORUS FERTILIZER NUTRIENT	POUND	92	9	66	17
25000600	POTASSIUM FERTILIZER NUTRIENT	POUND	92	9	66	17
25100630	EROSION CONTROL BLANKET	SQ YD	431		431	
25200110	SODDING, SALT TOLERANT	SQ YD	366	69	147	150
25000210	SEEDING, CLASS 2A		0.09		0.09	
25200200	SUPPLEMENTAL WATERING	UNIT	9	1	6	2
42001300	PROTECTIVE COAT	SO YD	2886	422	1819	645
42400200	PORTLAND CEMENT CONCRETE SIDEWALK 5 INCH	SO FT	15,435	2136	9387	3912
42400800	DETECTABLE WARNINGS	SO FT	1791	197	1048	546
44000100	PAVEMENT REMOVAL	SO YD	182	98	68	16
44000600	SIDEWALK REMOVAL	SO FT	15,333	2136	9285	3912
44201761	CLASS D PATCHES, TYPE I, 10 INCH	SO YD	31	2	24	5
44201765	CLASS D PATCHES, TYPE II, 10 INCH	SO YD	14			14

SUMMARY OF QUANTITIES			URBAN CONSTRUCTION TYPE CODE			
CODE NO	ITEM	UNIT	TOTAL QUANTITIES	0021 COOK COUNTY 100% STATE	0021 KANE COUNTY 100% STATE	0021 DUPAGE COUNTY 100% STATE
60300105	FRAMES AND GRATES TO BE ADJUSTED	EACH	33	2	24	7
60300305	FRAMES AND LIDS TO BE ADJUSTED	EACH	9	2	7	
60300405	VALVE BOX FRAMES TO BE ADJUSTED	EACH	9		5	4
60404950	FRAMES AND GRATES, TYPE 24	EACH	7	1	6	
60618300	CONCRETE MEDIAN SURFACE, 4 INCH	SQ FT	2789		1309	1480
* 66900200	NON-SPECIAL WASTE DISPOSAL	CU YD	110	16	65	29
* 66900450	SPECIAL WASTE PLANS AND REPORTS	LSUM	1	0.25	0.5	0.25
* 66900530	SOIL DISPOSAL ANALYSIS	EACH	20	3	13	4
67000400	ENGINEER'S FIELD OFFICE, TYPE A	CAL MO	6	1.5	3.5	1
67100100	MOBILIZATION	LSUM	1	0.25	0.5	0.25
70102635	TRAFFIC CONTROL AND PROTECTION, STANDARD 701701	LSUM	1	0.25	0.5	0.25
70102640	TRAFFIC CONTROL AND PROTECTION, STANDARD 701801	LSUM	1	0.25	0.5	0.25
* 72400100	REMOVE SIGN PANEL ASSEMBLY - TYPE A	EACH	21	2	12	7
* 72400500	RELOCATE SIGN PANEL ASSEMBLY - TYPE A	EACH	21	2	12	7


14 *Specialty Items

Rev. 6-1-16






LINCOLN AVE.

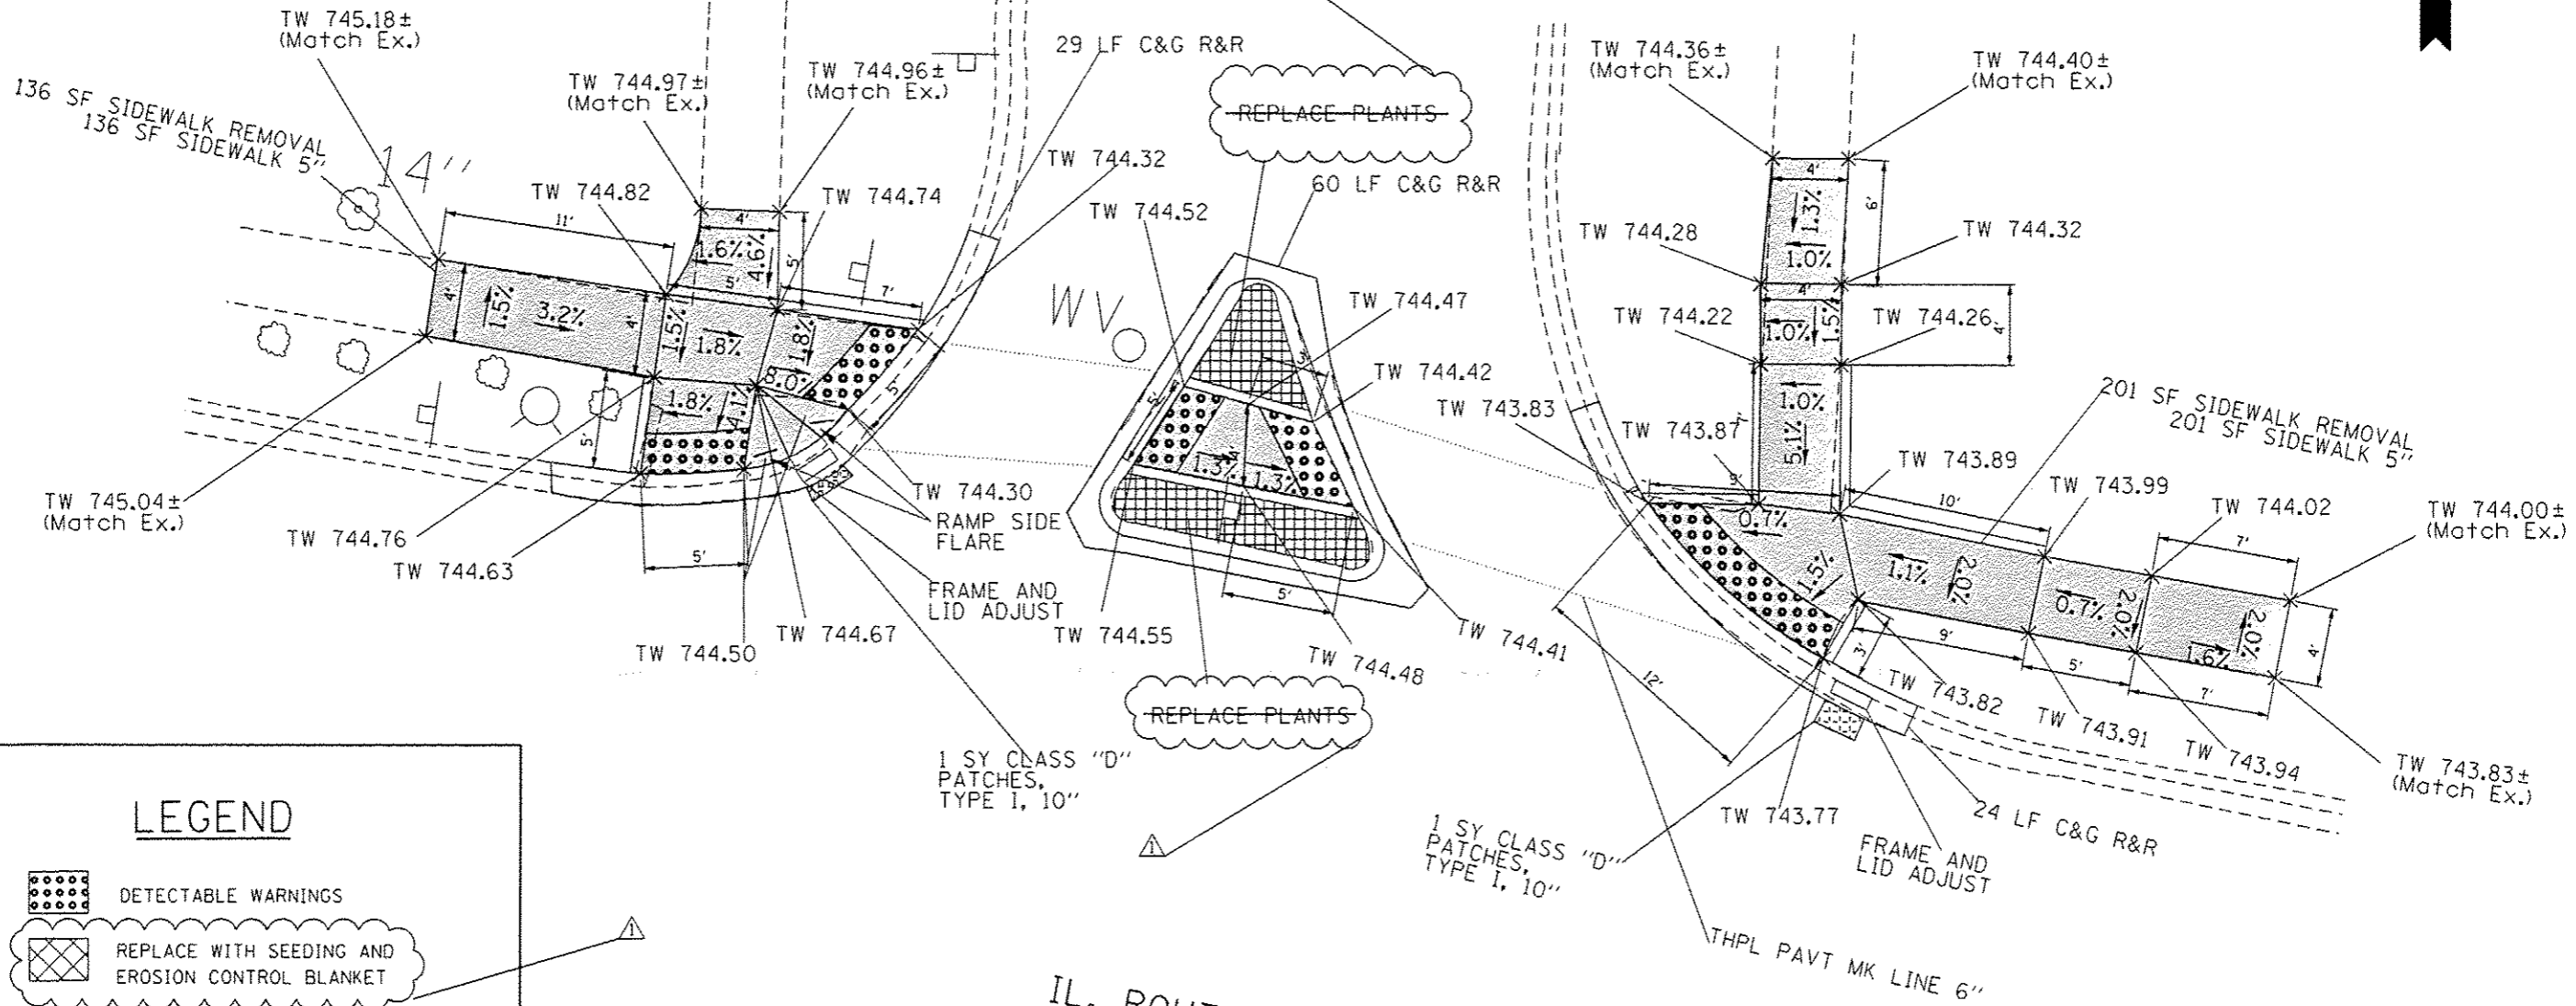IL. ROUTE 38



LEGEND

 -  DETECTABLE WARNINGS
-  REPLACE WITH SEEDING AND EROSION CONTROL BLANKET
-  CLASS D PATCH
- TW TOP OF WALK PROPOSED ELEVATION
- TC TOP OF CURB PROPOSED ELEVATION
- FL PROPOSED FLOW LINE ELEVATION
- EXISTING POINT ELEVATION


REF: BM ELEV. 746.74
 NW FLANGE BOLT AT NW CORNER OF
 IL 38 AND N LINCOLN AVE

FILE NAME: g:\N\IL084\CB\INTEG.ILLINOIS.GOV\PROJECT\Documents\1001 Offices\District 1\Projects\12127\12127.dwg	USER NAME: kangrad	DESIGNED: -	REVISED: 5/24/16	STATE OF ILLINOIS DEPARTMENT OF TRANSPORTATION	ROADWAY PLAN IL 38 AT LINCOLN AVE		F.A. RTE. VAR: 2015-161	COUNTY: ***	TOTAL SHEETS: 78	SHEET NO.: 42	
Default	PLOT SCALE: -	CHECKED: -	REVISED: -		SCALE: -	SHEET OF SHEETS: -	STA. TO STA.:	CONTRACT NO. 62A71			
	PLOT DATE: 5/25/2016	DATE: -	REVISED: -		ILLINOIS FED. AID PROJECT						






IL. ROUTE 38

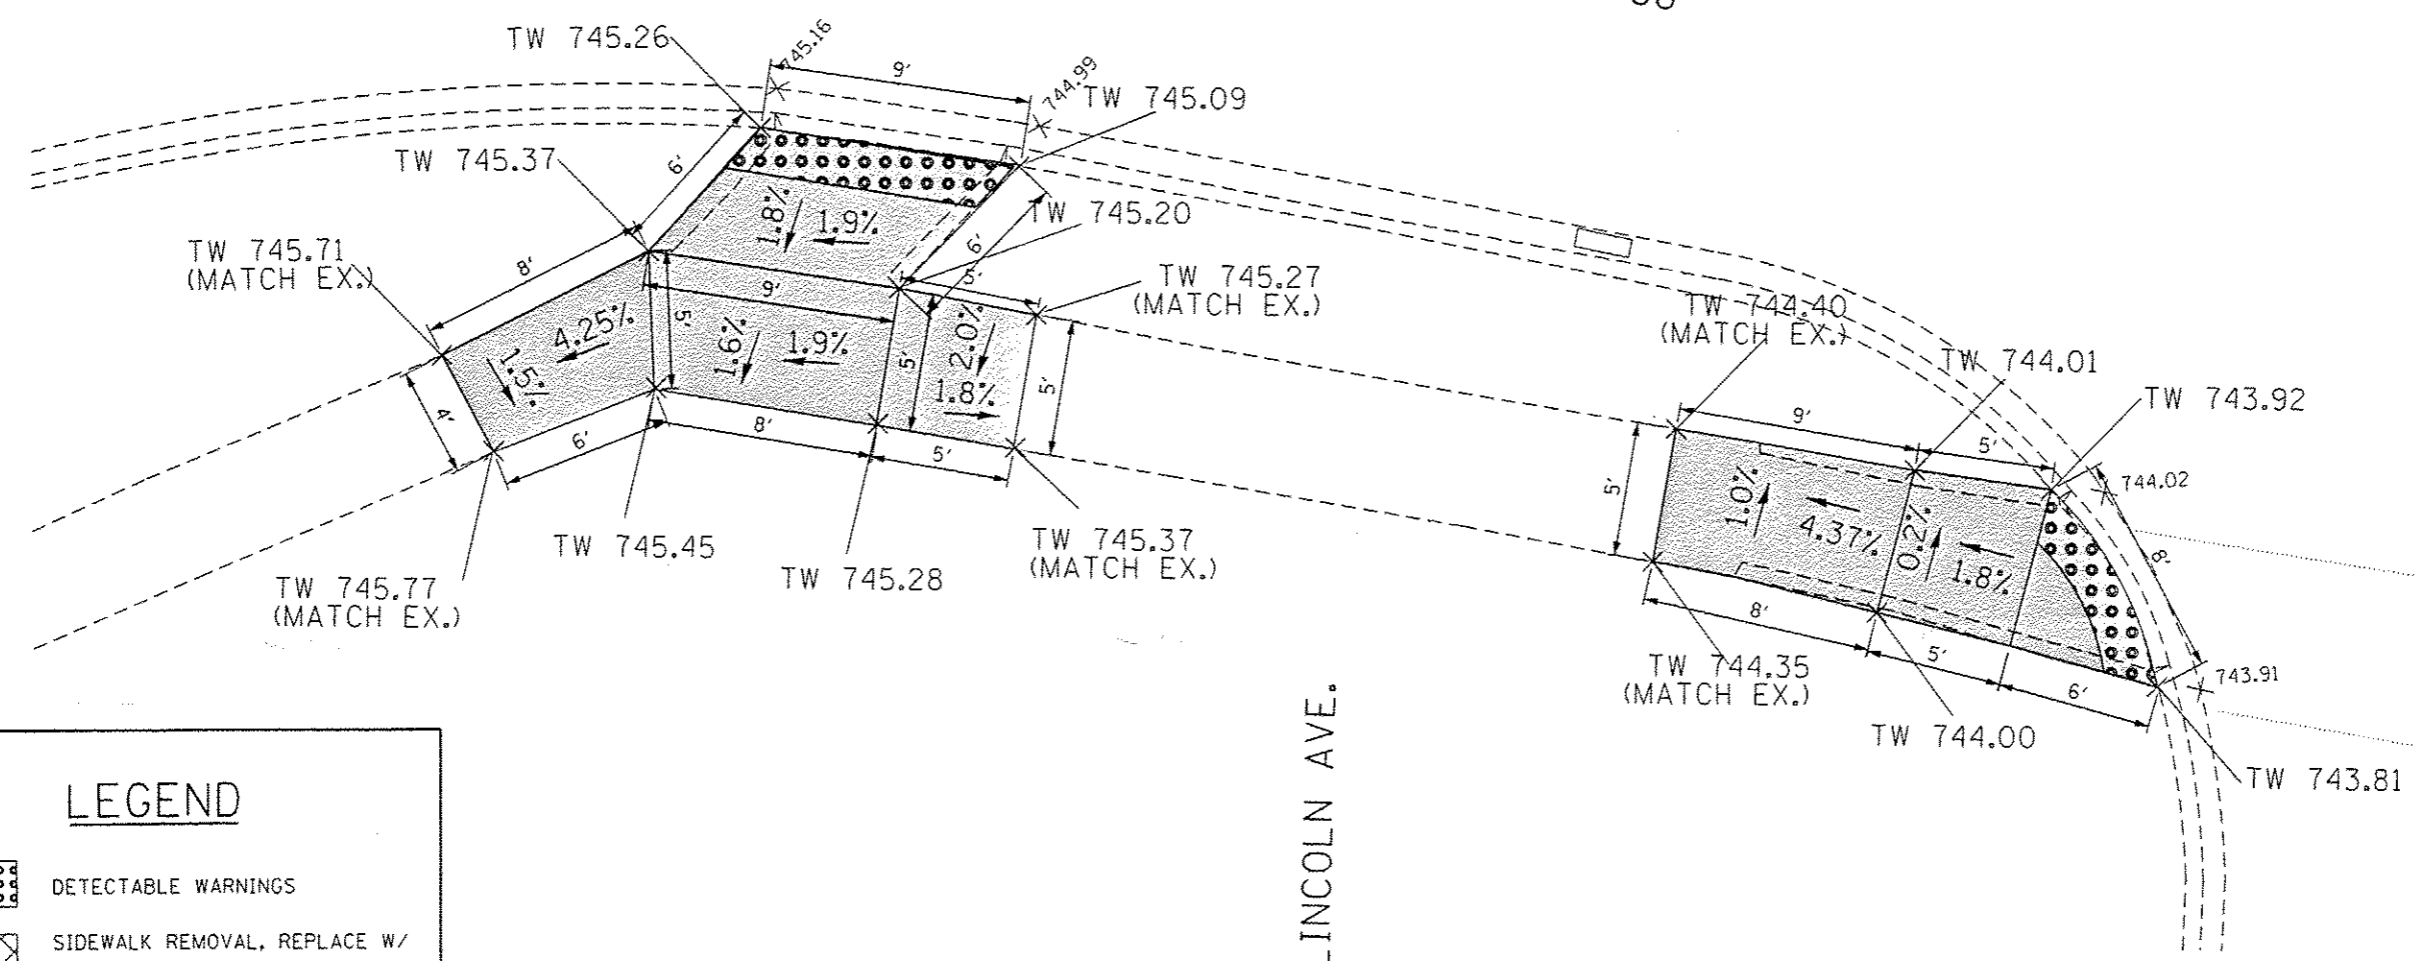
LINCOLN AVE.

 

LEGEND

-  DETECTABLE WARNINGS
-  SIDEWALK REMOVAL, REPLACE W/ TOP SOIL & SOD
-  CLASS D PATCH
- TW TOP OF WALK PROPOSED ELEVATION
- TC TOP OF CURB PROPOSED ELEVATION
- FL PROPOSED FLOW LINE ELEVATION EXISTING POINT ELEVATION

REF: BM ELEV. 746.74
 NW FLANGE BOLT AT NW CORNER OF
 IL 38 AND N LINCOLN AVE


FILE NAME :	USER NAME : kongrged	DESIGNED -	REVISED  5/24/16	STATE OF ILLINOIS DEPARTMENT OF TRANSPORTATION	ROADWAY PLAN IL 38 AT LINCOLN AVE		F.A. RTE.	SECTION	COUNTY	TOTAL SHEETS	SHEET NO.	
Default	Documents\DOT Offices\District 1\Projects\DI27\BRAND\Design\DI2715 - Kane County	CHECKED -	REVISED -		SCALE:	SHEET	OF	SHEETS	STA.	TO STA.	***COOK/KANE/DUPAGE	78 42A
	PLOT SCALE :	DATE -	REVISED -		ILLINOIS FED. AID PROJECT							
	PLOT DATE : 5/25/2016				CONTRACT NO. 62A71							





 
IL. ROUTE 38

LINCOLN AVE.


20 LF C&G R&R

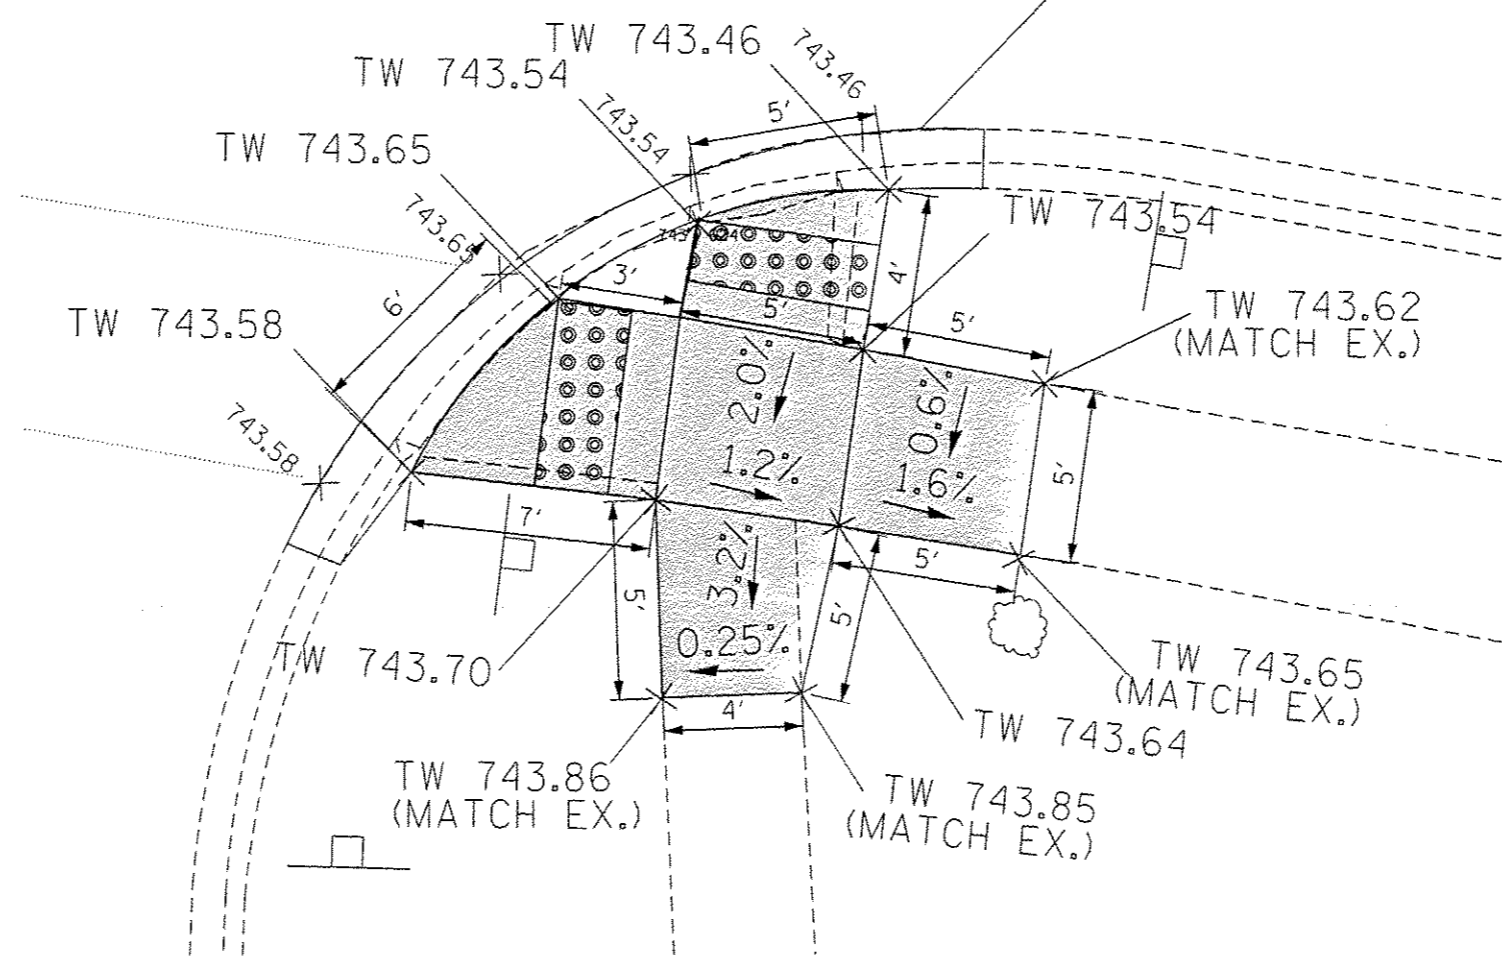

LEGEND

 -  DETECTABLE WARNINGS
-  SIDEWALK REMOVAL, REPLACE W/
TOP SOIL & SOD
-  CLASS D PATCH
- TW TOP OF WALK
PROPOSED ELEVATION
- TC TOP OF CURB
PROPOSED ELEVATION
- FL PROPOSED FLOW LINE ELEVATION
EXISTING POINT ELEVATION


REF: BM ELEV. 746.74
NW FLANGE BOLT AT NW CORNER OF
IL 38 AND N LINCOLN AVE

FILE NAME *	USER NAME * kangrod	DESIGNED -	REVISED  5/24/16	STATE OF ILLINOIS DEPARTMENT OF TRANSPORTATION	ROADWAY PLAN IL 38 AT LINCOLN AVE				F.A. RTE.	SECTION	COUNTY	TOTAL SHEETS	SHEET NO.
pw\N\LB4E01DINTEG.illinois.gov\PI\DOT\Do	ments\DOT Offices\District 1\Projects\0127	BRAND\Date\Design\012715 - Kane County	REVISED -		SCALE:	SHEET	OF	SHEETS	STA.	TO STA.	***COOK/KANE/DUPAGE	78	42B
Default	PLT SCALE *	CHECKED -	REVISED -						CONTRACT NO. 62A71				
	PLT DATE * 5/25/2016	DATE -	REVISED -	ILLINOIS FED. AID PROJECT									





 
MCKINLEY AVE.

104 SF SIDEWALK REMOVAL
104 SF SIDEWALK 5"

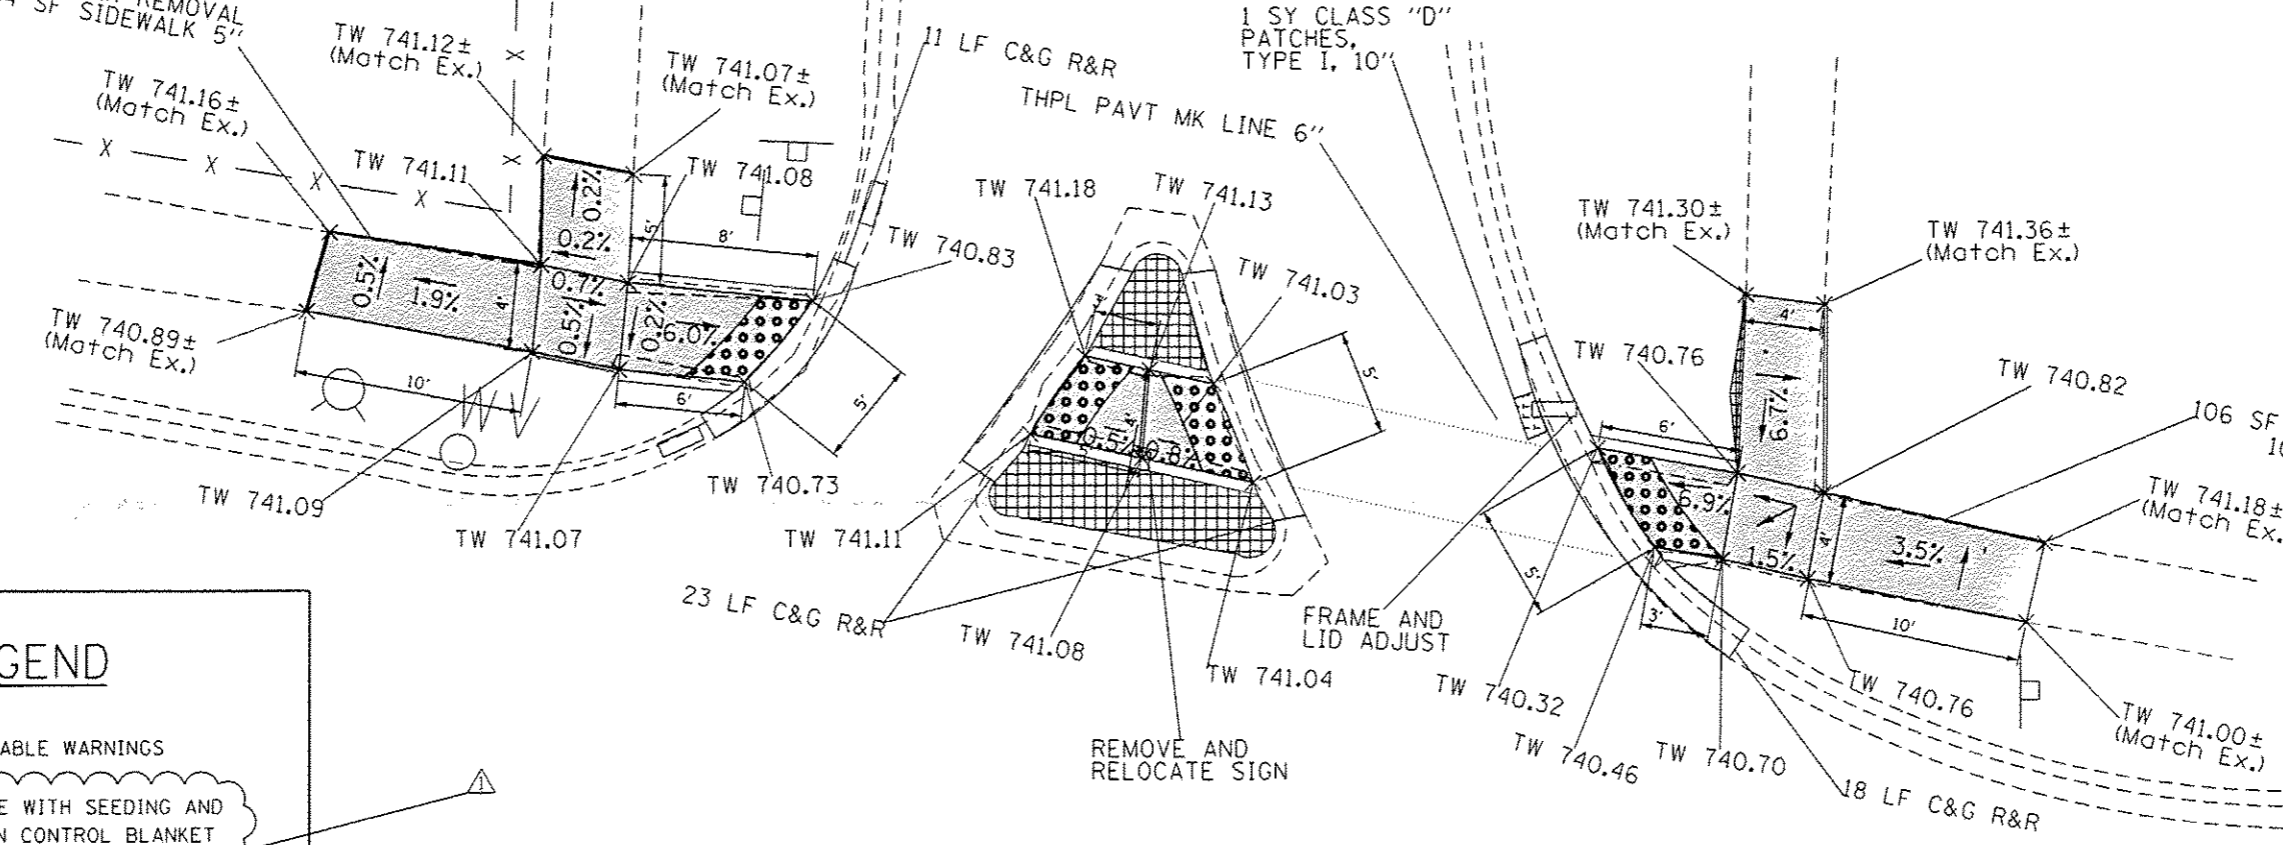

106 SF SIDEWALK REMOVAL
106 SF SIDEWALK 5"

LEGEND

 -  DETECTABLE WARNINGS
-  REPLACE WITH SEEDING AND EROSION CONTROL BLANKET
-  CLASS D PATCH

- TW TOP OF WALK PROPOSED ELEVATION
- TC TOP OF CURB PROPOSED ELEVATION
- FL PROPOSED FLOW LINE ELEVATION
- EXISTING POINT ELEVATION

IL. ROUTE 38


REF: BM ELEV. 742.44
NW FLANGE BOLT NW CORNER OF
IL 38 AND MCKINLEY AVE

FILE NAME *	USER NAME = kongrged	DESIGNED -	REVISED - 5/24/2016	STATE OF ILLINOIS DEPARTMENT OF TRANSPORTATION	ROADWAY PLAN IL 38 AT MCKINLEY AVE			F.A. RTE.	SECTION	COUNTY	TOTAL SHEETS	SHEET NO.		
Default	Documents\1001 Offices\District IN\Projects\0127\Drawings\Design\0127715 - Kane County	CHECKED -	REVISED -		SCALE:	SHEET	OF	SHEETS	STA.	TO STA.	VAR.	2015-161	78	43
	PLOT SCALE *	DATE -	REVISED -								***COOK/KANE/DUPAGE			
	PLOT DATE = 5/25/2016										CONTRACT NO, 62A71			




ILLINOIS FED. AID PROJECT

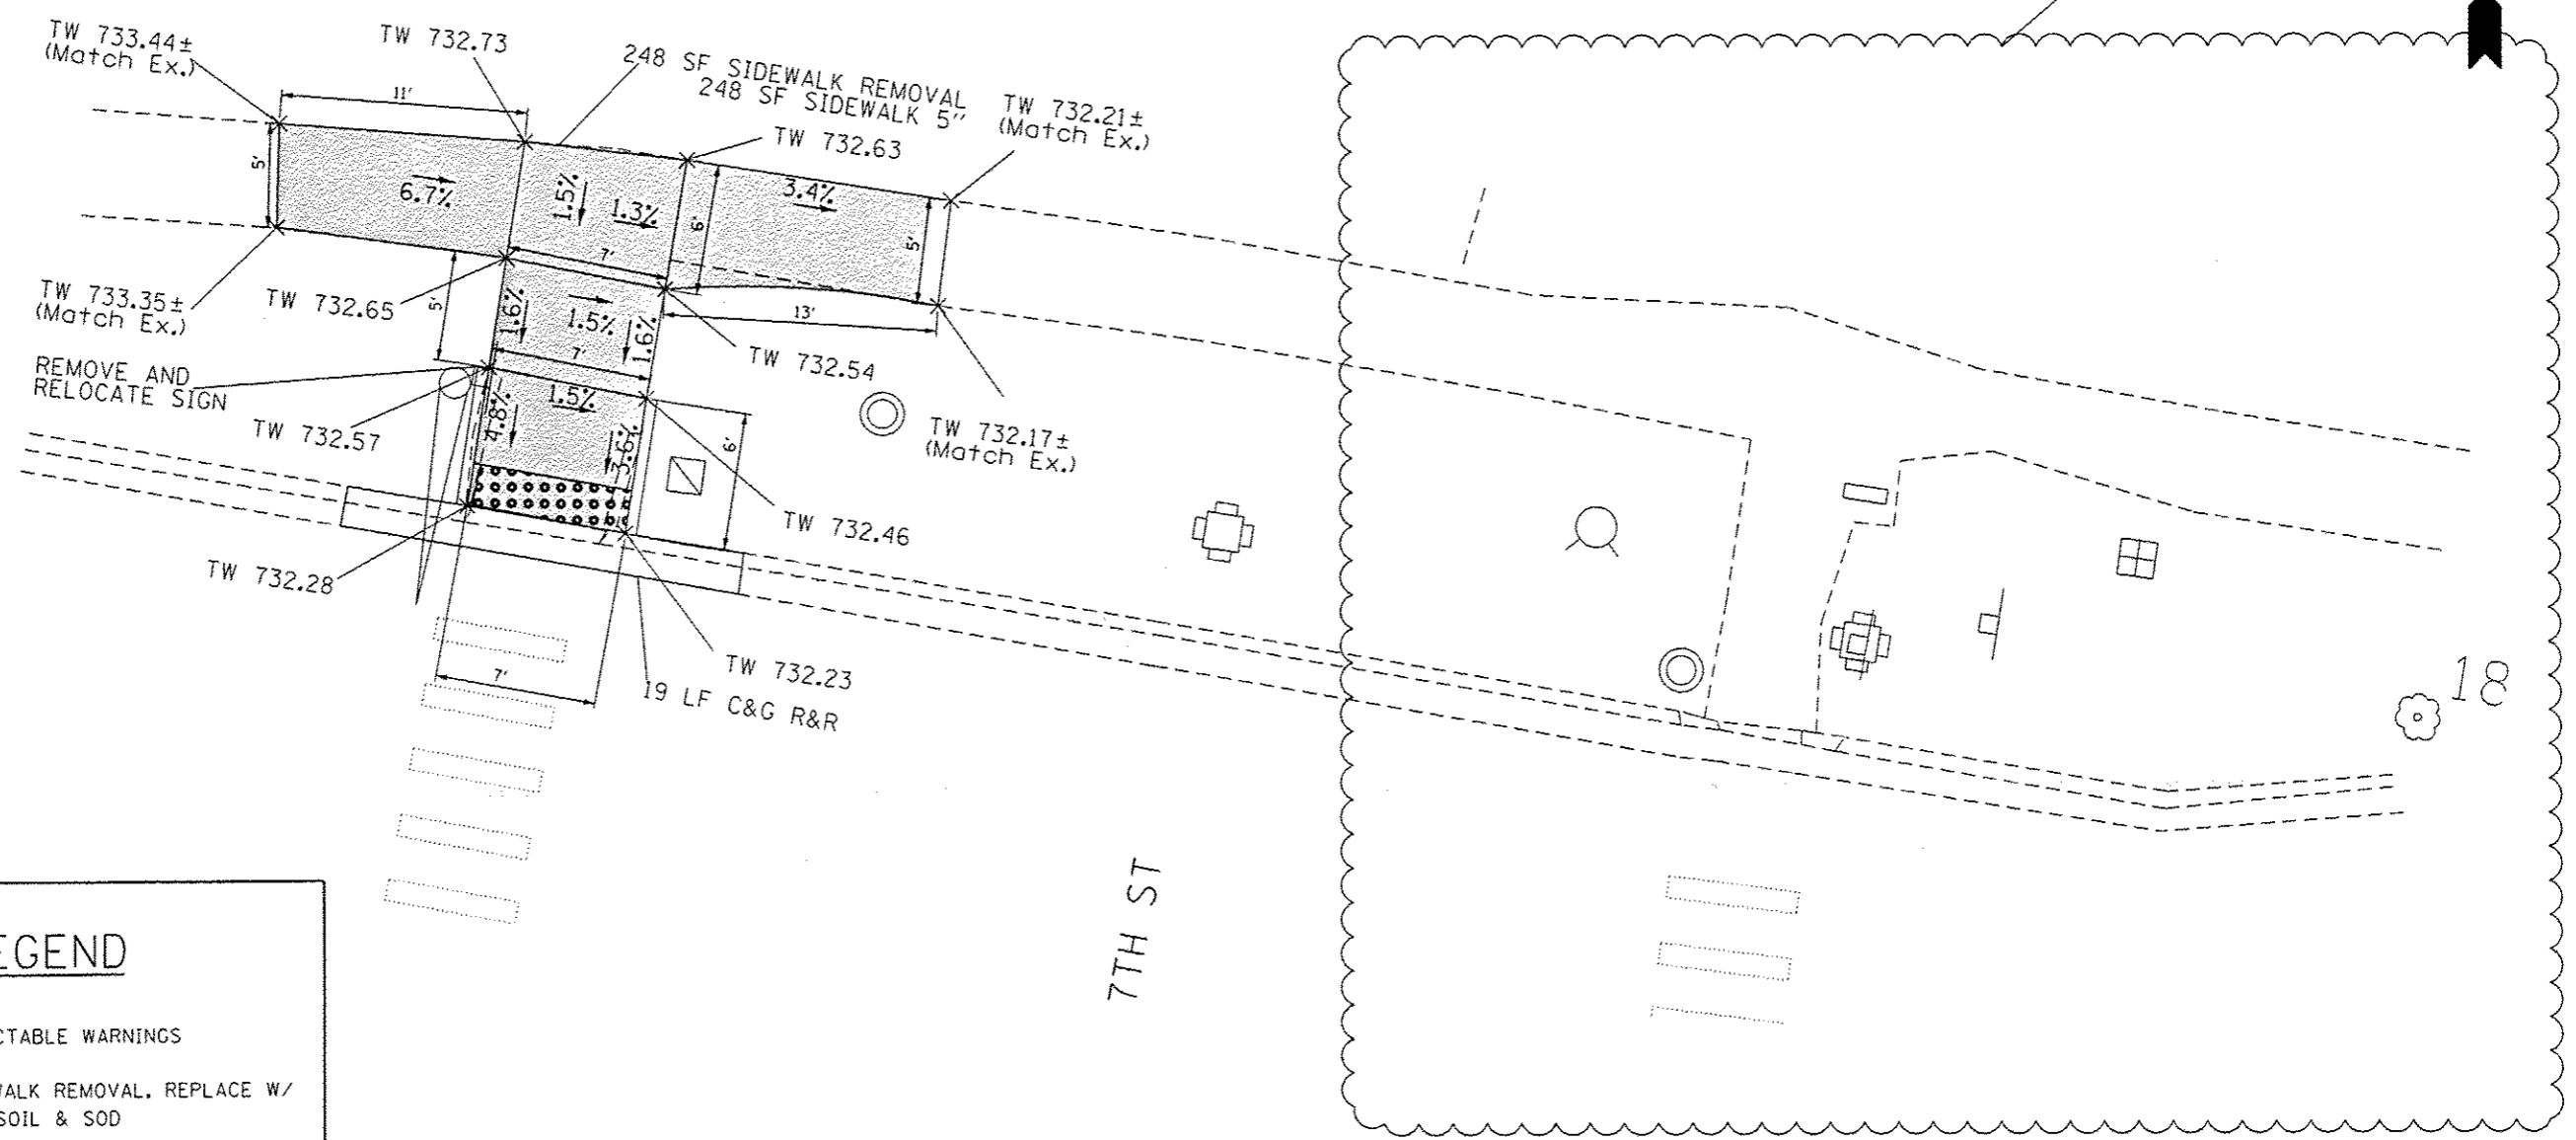


IL. ROUTE 38



LEGEND

 -  DETECTABLE WARNINGS
-  SIDEWALK REMOVAL, REPLACE W/ TOP SOIL & SOD
-  CLASS D PATCH
- TW TOP OF WALK PROPOSED ELEVATION
- TC TOP OF CURB PROPOSED ELEVATION
- FL PROPOSED FLOW LINE ELEVATION
- EXISTING POINT ELEVATION


REF: BM ELEV. 733.19
 NW FLANGE BOLT ON NORTH SIDE OF
 IL 38 AT 7TH STREET

 FILE NAME :	USER NAME : kangged	DESIGNED -	REVISED  5/24/16	STATE OF ILLINOIS DEPARTMENT OF TRANSPORTATION	ROADWAY PLAN IL 38 AT 7TH ST				F.A. RTE.	SECTION	COUNTY	TOTAL SHEETS	SHEET NO.
p:\11\188\EBID\INTEG\Illinois.gov\PWID01\Docu		PROJECT: 2015-161	DESIGNER: Kane County		REVISED -	VAR	2015-161	...	78	48			
PLOT SCALE :		CHECKED -	REVISED -		SCALE:	SHEET	OF	SHEETS	STA.	TO STA.	CONTRACT NO. 62A71	ILLINOIS FED. AID PROJECT	
PLOT DATE : 5/25/2016		DATE -	REVISED -										



 


6th ST.

PROPOSED SIDE CURB
(COST TO BE INCLUDED IN
PCC SIDEWALK 5")

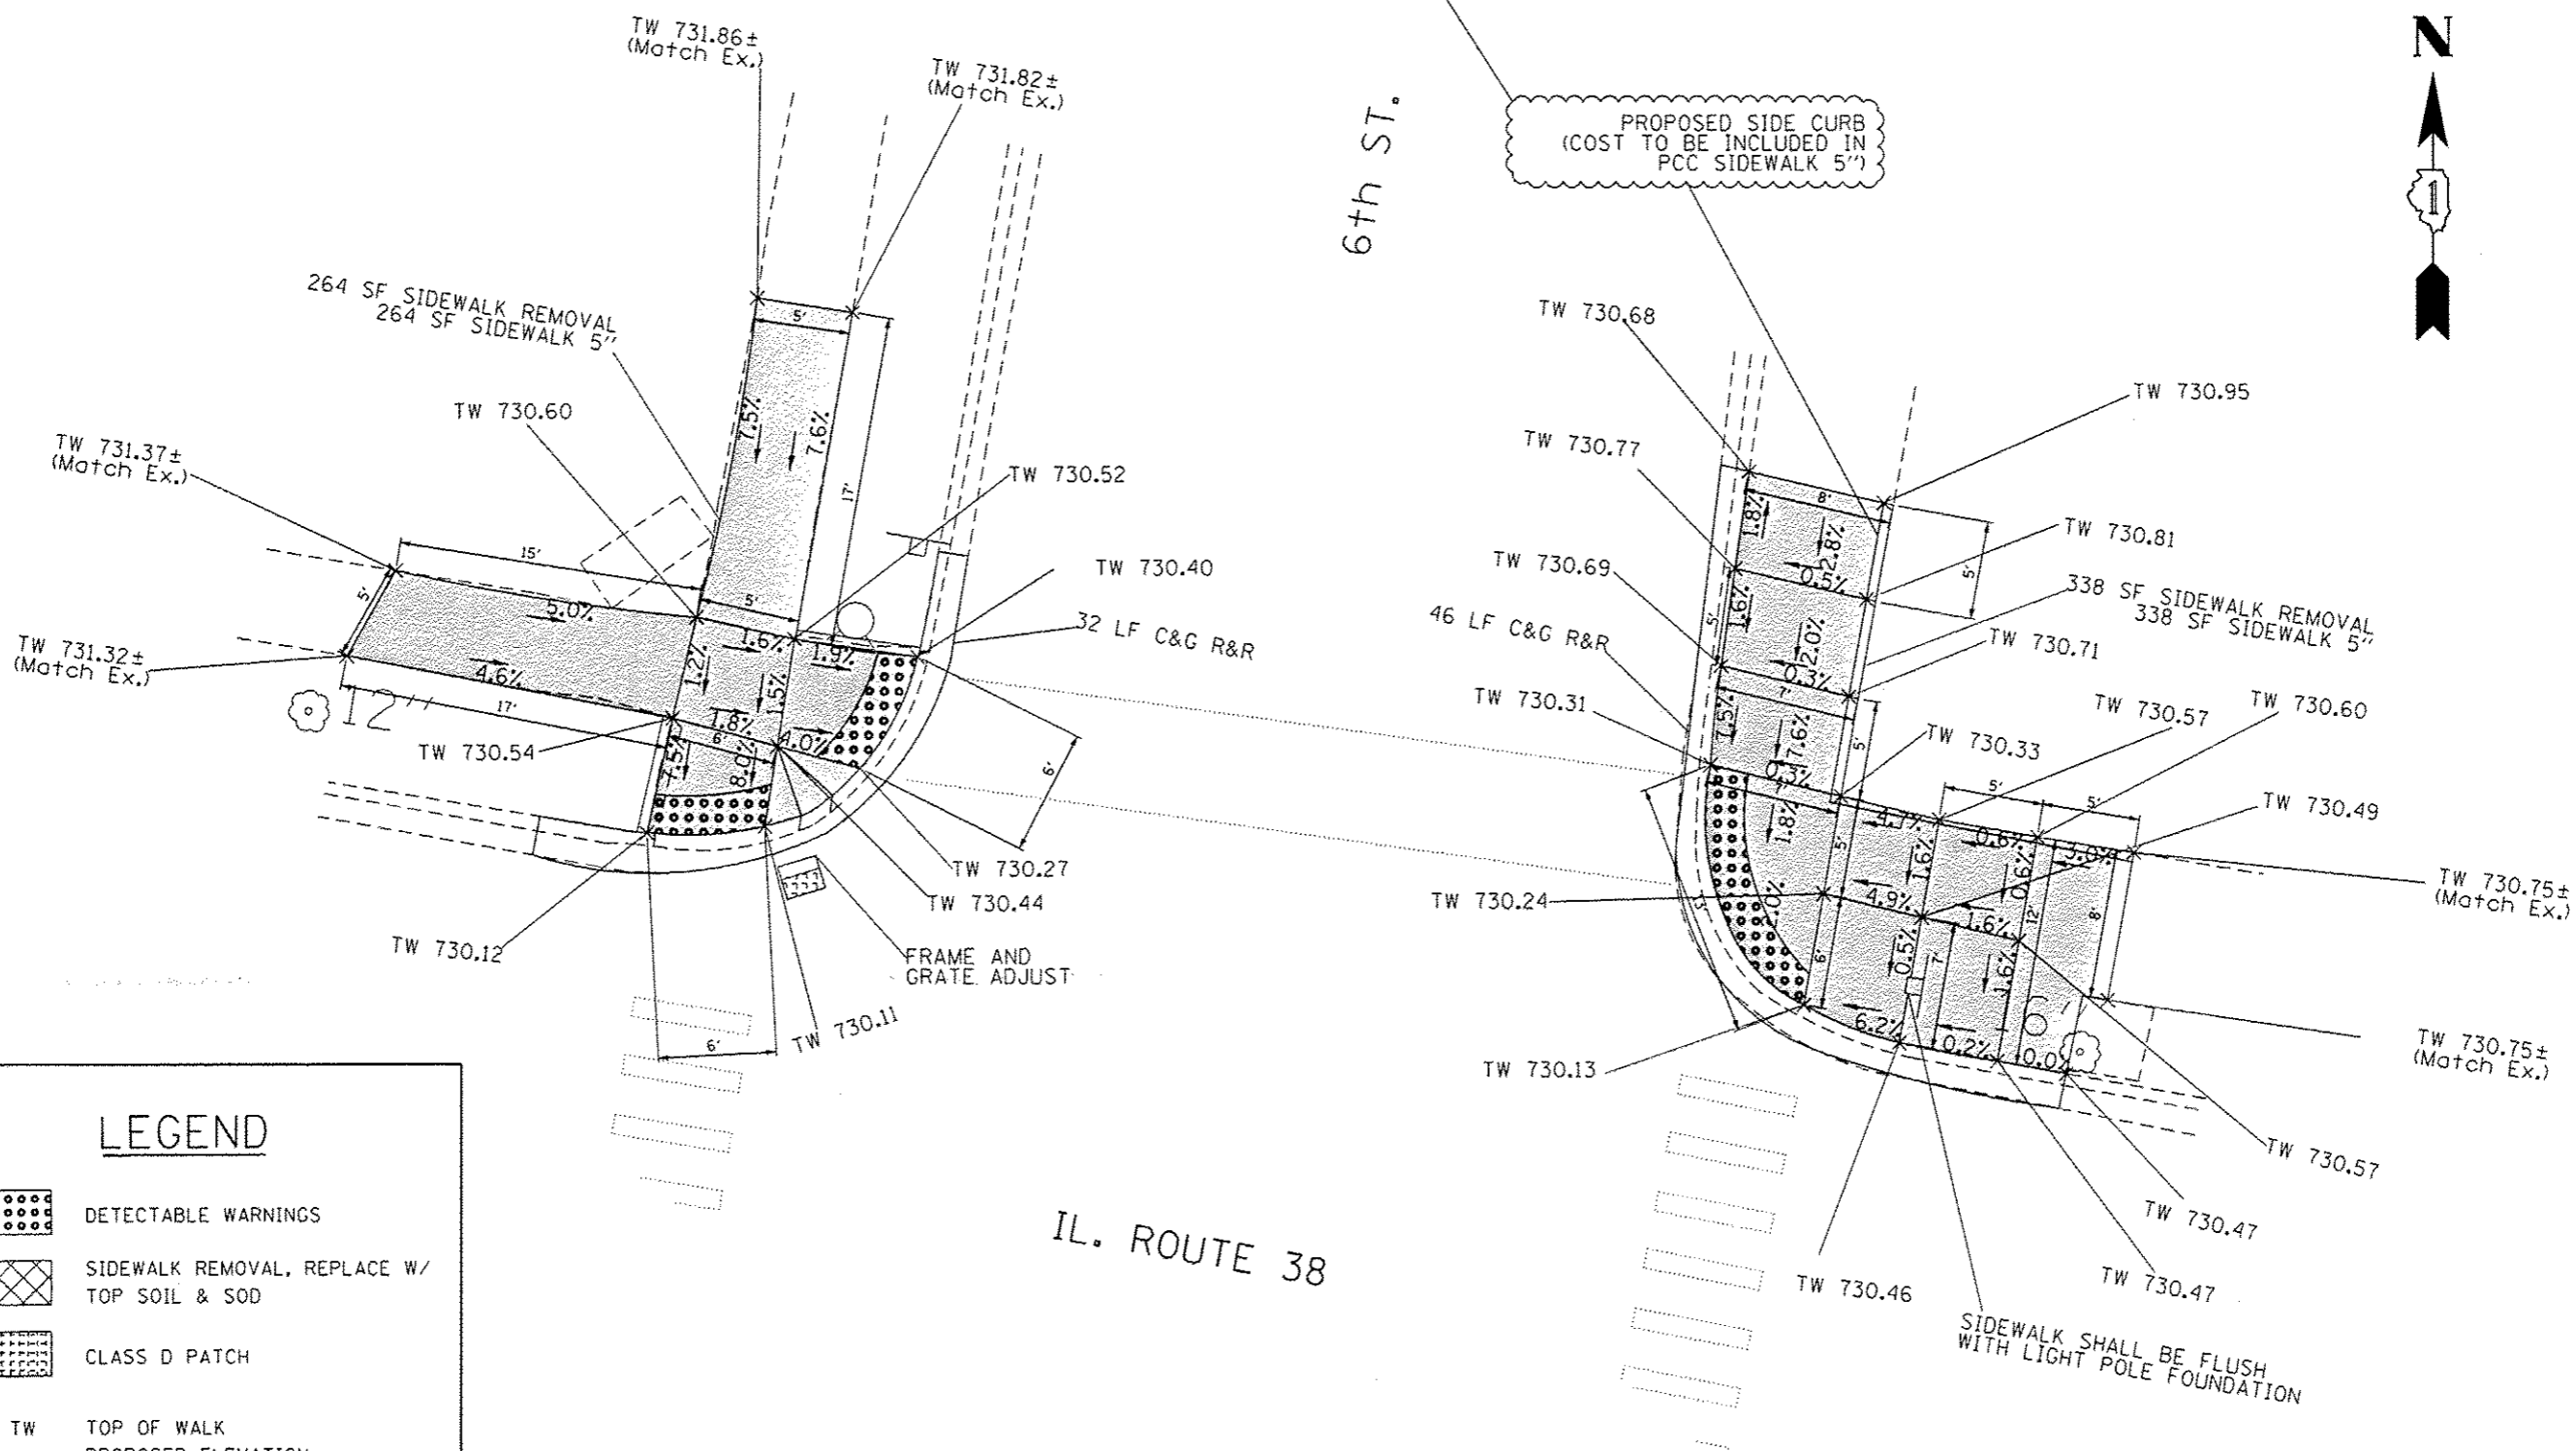

LEGEND


 
-  DETECTABLE WARNINGS
-  SIDEWALK REMOVAL, REPLACE W/
TOP SOIL & SOD
-  CLASS D PATCH
- TW TOP OF WALK
PROPOSED ELEVATION
- TC TOP OF CURB
PROPOSED ELEVATION
- FL PROPOSED FLOW LINE ELEVATION
EXISTING POINT ELEVATION

REF: BM ELEV. 733.67
OPERATING NUT AT NW CORNER OF
IL 38 AND 6TH STREET

FILE NAME :	USER NAME : kangrod	DESIGNED -	REVISED : 5/24/16	STATE OF ILLINOIS DEPARTMENT OF TRANSPORTATION	ROADWAY PLAN IL 38 AT 6TH ST		F.A. RTE.	SECTION	COUNTY	TOTAL SHEETS	SHEET NO.				
Default	Projects\DOT Offices\District 1\Projects\127\Drawings\Design\125715 - Kane County	CHECKED -	REVISED -		SCALE:	SHEET	OF	SHEETS	STA.	TO STA.	VAR	2015-161	...	78	50
	PLOT SCALE *	DATE -	REVISED -				***COOK/KANE/DUPAGE		CONTRACT NO. 62A71		ILLINOIS FED. AID PROJECT				
	PLOT DATE : 5/25/2016														



 


6th ST.

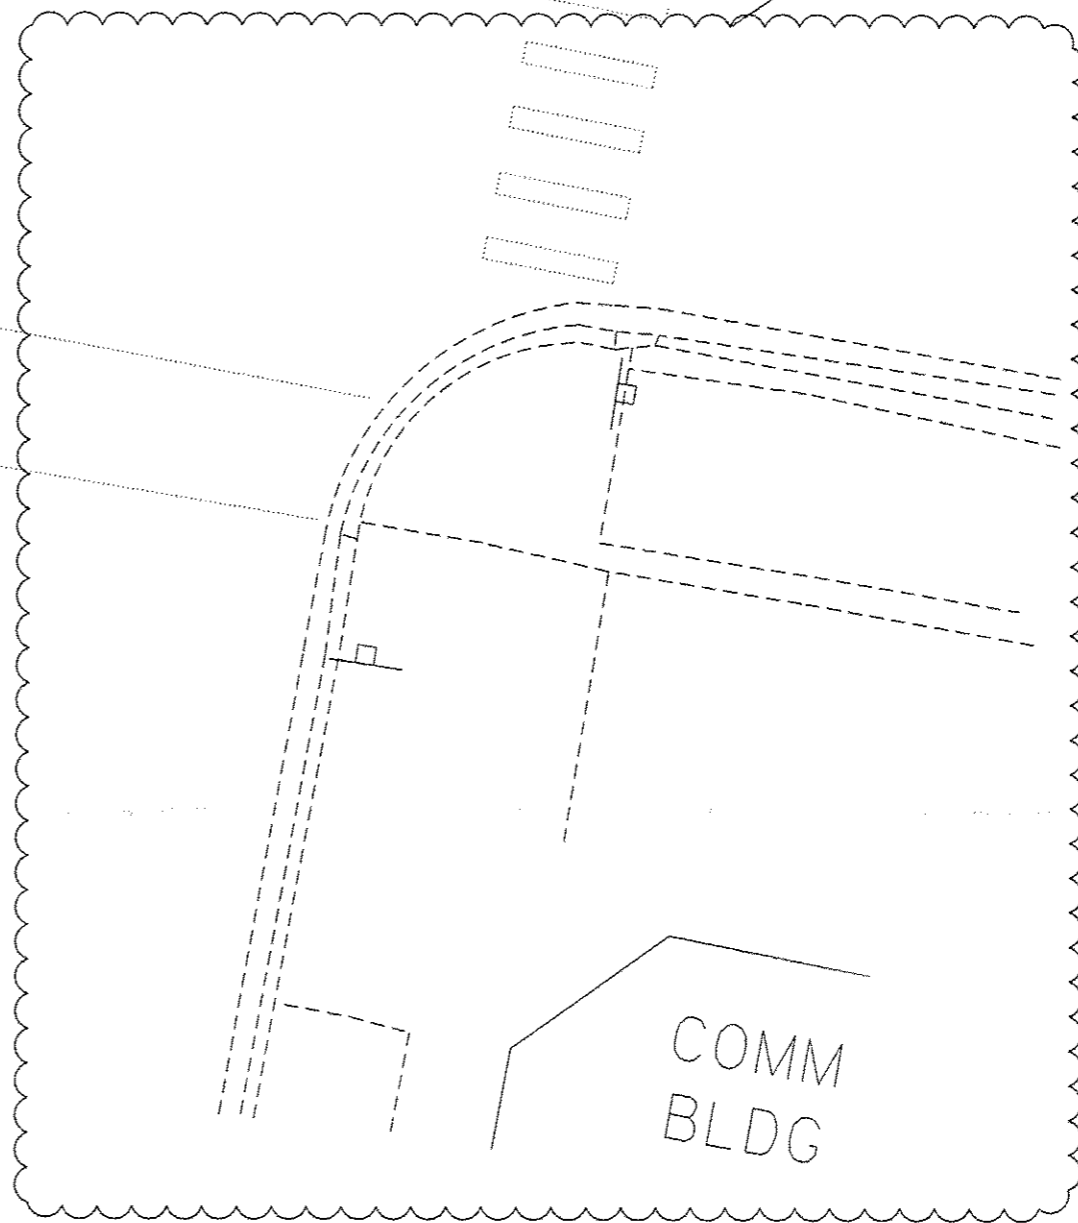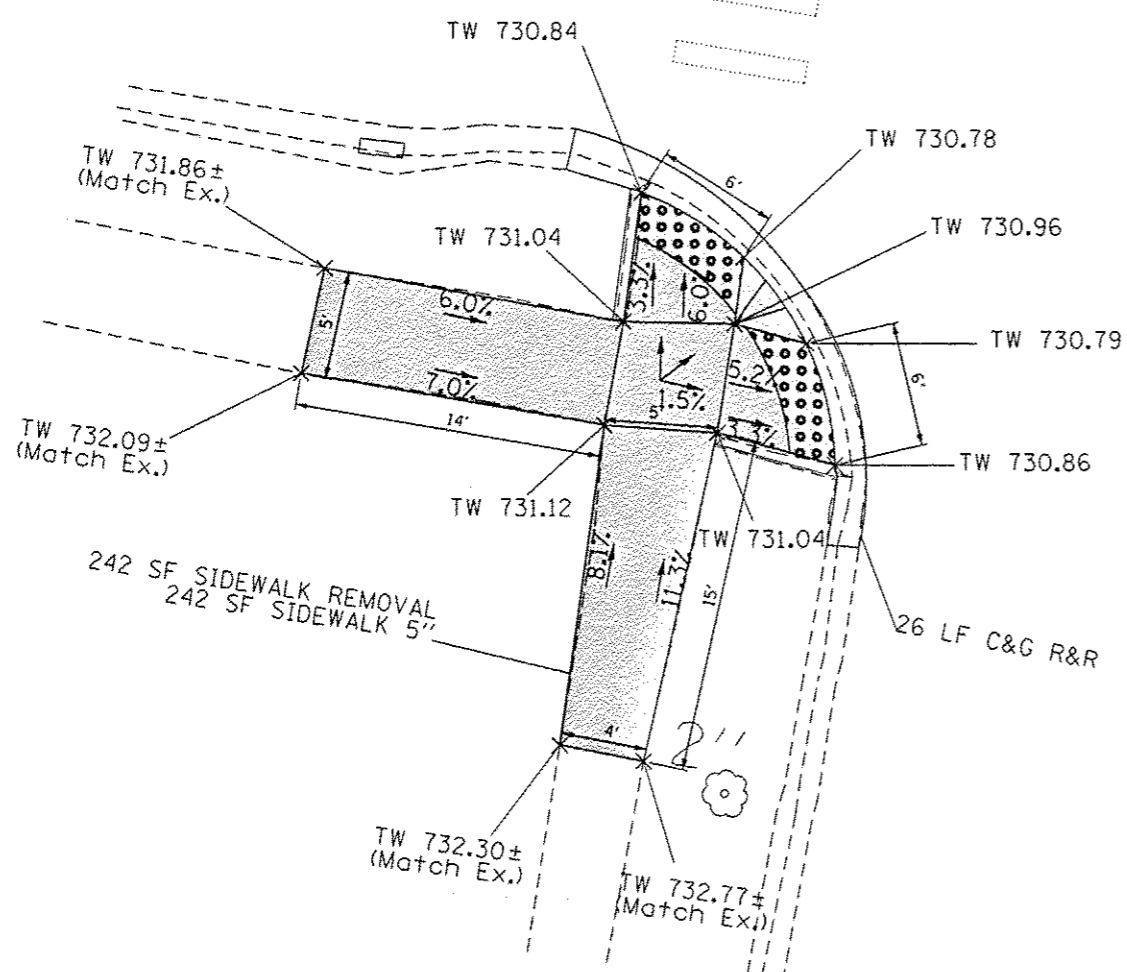

IL. ROUTE 38

LEGEND

 -  DETECTABLE WARNINGS
-  SIDEWALK REMOVAL, REPLACE W/ TOP SOIL & SOD
-  CLASS D PATCH
- TW TOP OF WALK PROPOSED ELEVATION
- TC TOP OF CURB PROPOSED ELEVATION
- FL PROPOSED FLOW LINE ELEVATION
- EXISTING POINT ELEVATION

REF: BM ELEV. 733.67
 OPERATING NUT AT NW CORNER OF
 IL 38 AND 6TH STREET

FILE NAME *	USER NAME = kengrgd	DESIGNED -	REVISED Δ 5/24/16	STATE OF ILLINOIS DEPARTMENT OF TRANSPORTATION	ROADWAY PLAN IL 38 AT 6TH ST		F.A. RTE.	SECTION	COUNTY	TOTAL SHEETS	SHEET NO.
pu\N\LB4EDID\TCG.illinois.gov\PWIDOT\Documents\DOT Offices\District 1\Projects\DI29715 - Kane County	DRWING	CHECKED -	REVISED -				VAR.	2015-161	...	78	51
Default	PLOT SCALE *	DATE -	REVISED -		SCALE: SHEET OF SHEETS STA. TO STA.		***COOK/KANE/DUPAGE		CONTRACT NO. 62A71		
	PLOT DATE = 5/25/2016						ILLINOIS FED. AID PROJECT				