

 


DATE	
BY	
PROJECT	
PLANNING	
DESIGN	
CONSTRUCTION	
OPERATION	
MAINTENANCE	
REVISIONS	
NO.	

DATE	
BY	
PROJECT	
PLANNING	
DESIGN	
CONSTRUCTION	
OPERATION	
MAINTENANCE	
REVISIONS	
NO.	

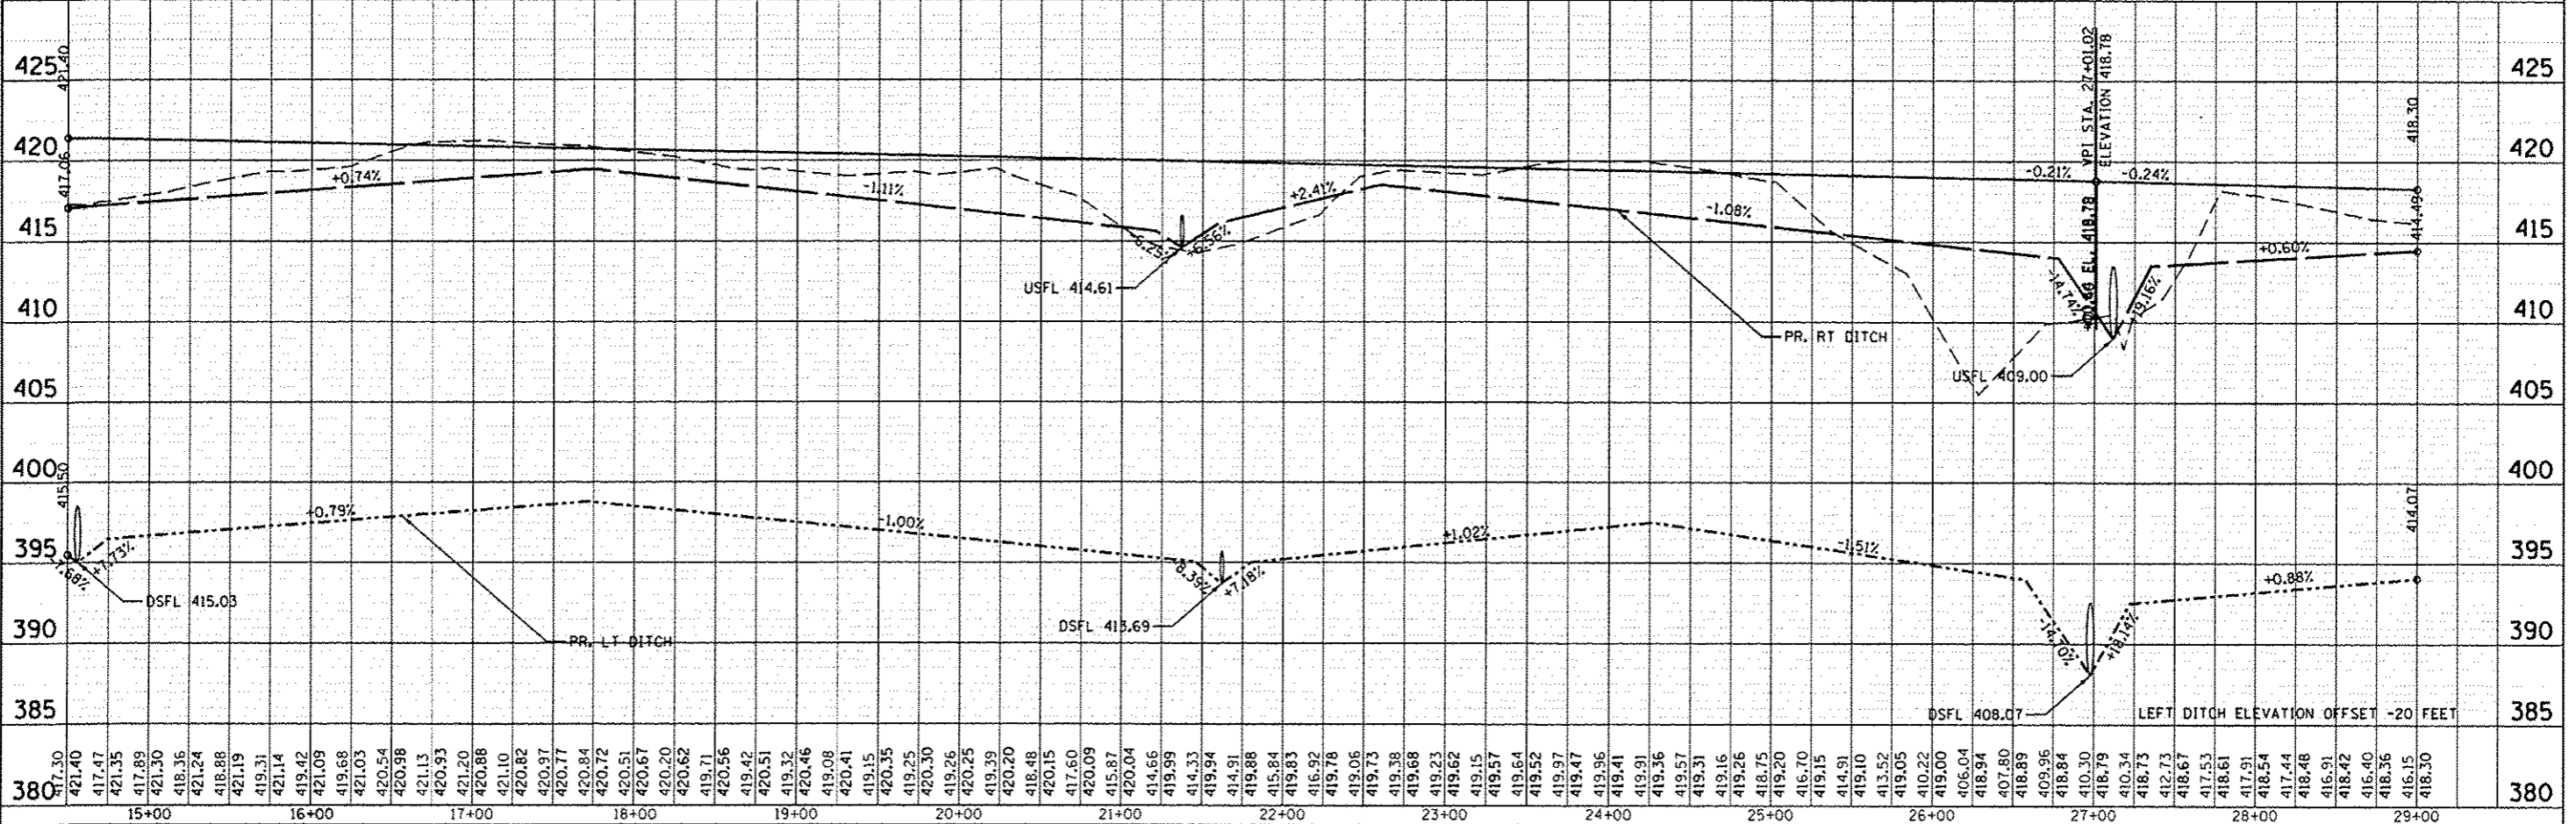


- - - PERMIT EASEMENT
 - - - HIGH VISIBILITY TEMP. FENCING
 - - - PROP. CONSTRUCTION LIMITS
 WETLAND
 TREE REMOVAL AREAS
 * SEE TREE REMOVAL SCHEDULE FOR INDIVIDUAL TREE REMOVAL LOCATIONS


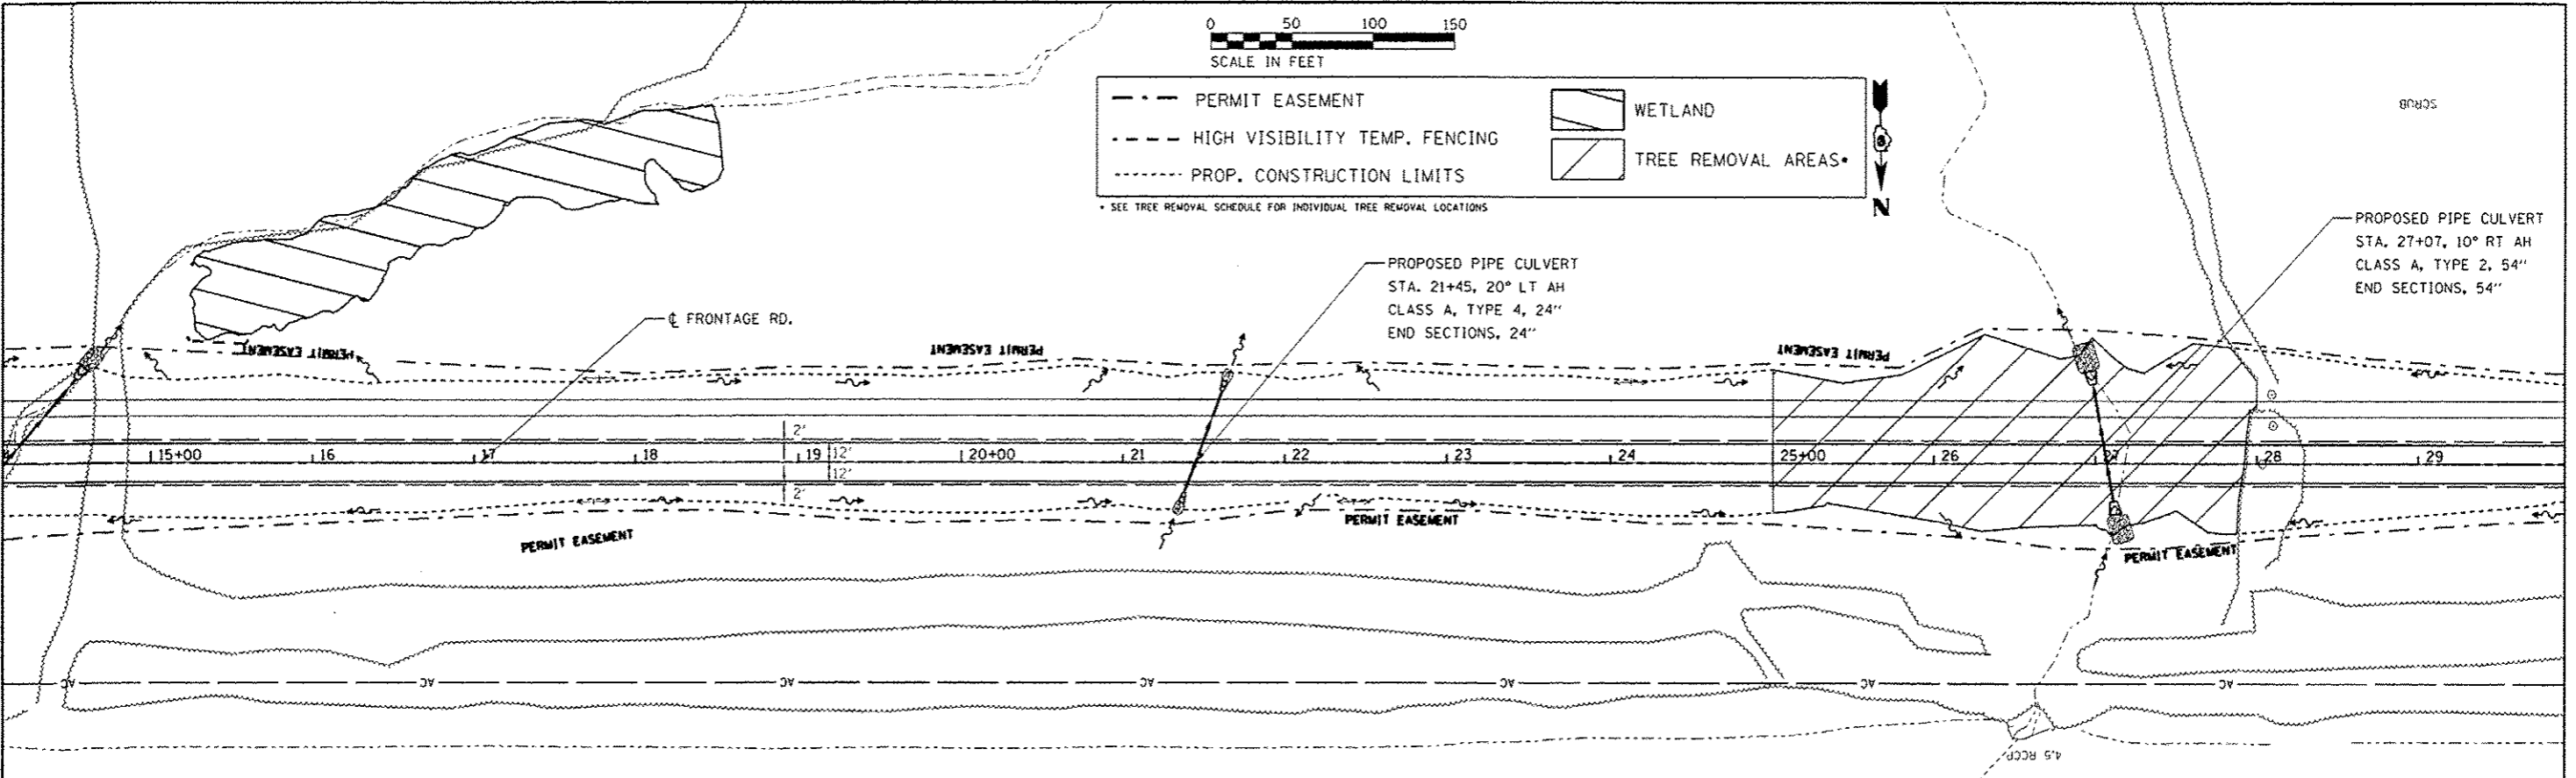


FILE NAME	USER NAME	DESIGNED	REVISIONS	STATE OF ILLINOIS DEPARTMENT OF TRANSPORTATION		ROADWAY PLAN AND PROFILE FRONTAGE ROAD		F.A.P. RTE.	SECTION	COUNTY	TOTAL SHEETS	SHEET NO.
pr:\1108\EBID\INTEG\Illinois.gov\PKIDOT\Documents\1101\Offices\District 9\Projects\13.g... C:\BrandyRoad	mansbl	7/24/16	5-31-16	78452		331		331	(1-4) R-6	WILLIAMSON	120	38
PLG: SCALE = 1/8" = 1' / 3/4"	PLG: DATE = 5/27/2016	CHECKED	DATE			SCALE: SHEET 2 OF 5 SHEETS STA. TO STA.		ILLINOIS FED. AID PROJECT CONTRACT NO. 78452				

▲ REVISED SHEET 5-31-16

 

--- PERMIT EASEMENT
 - - - - PROP. CONSTRUCTION LIMITS
 [Hatched Box] WETLAND
 [Diagonal Line Box] TREE REMOVAL AREAS
 * SEE TREE REMOVAL SCHEDULE FOR INDIVIDUAL TREE REMOVAL LOCATIONS

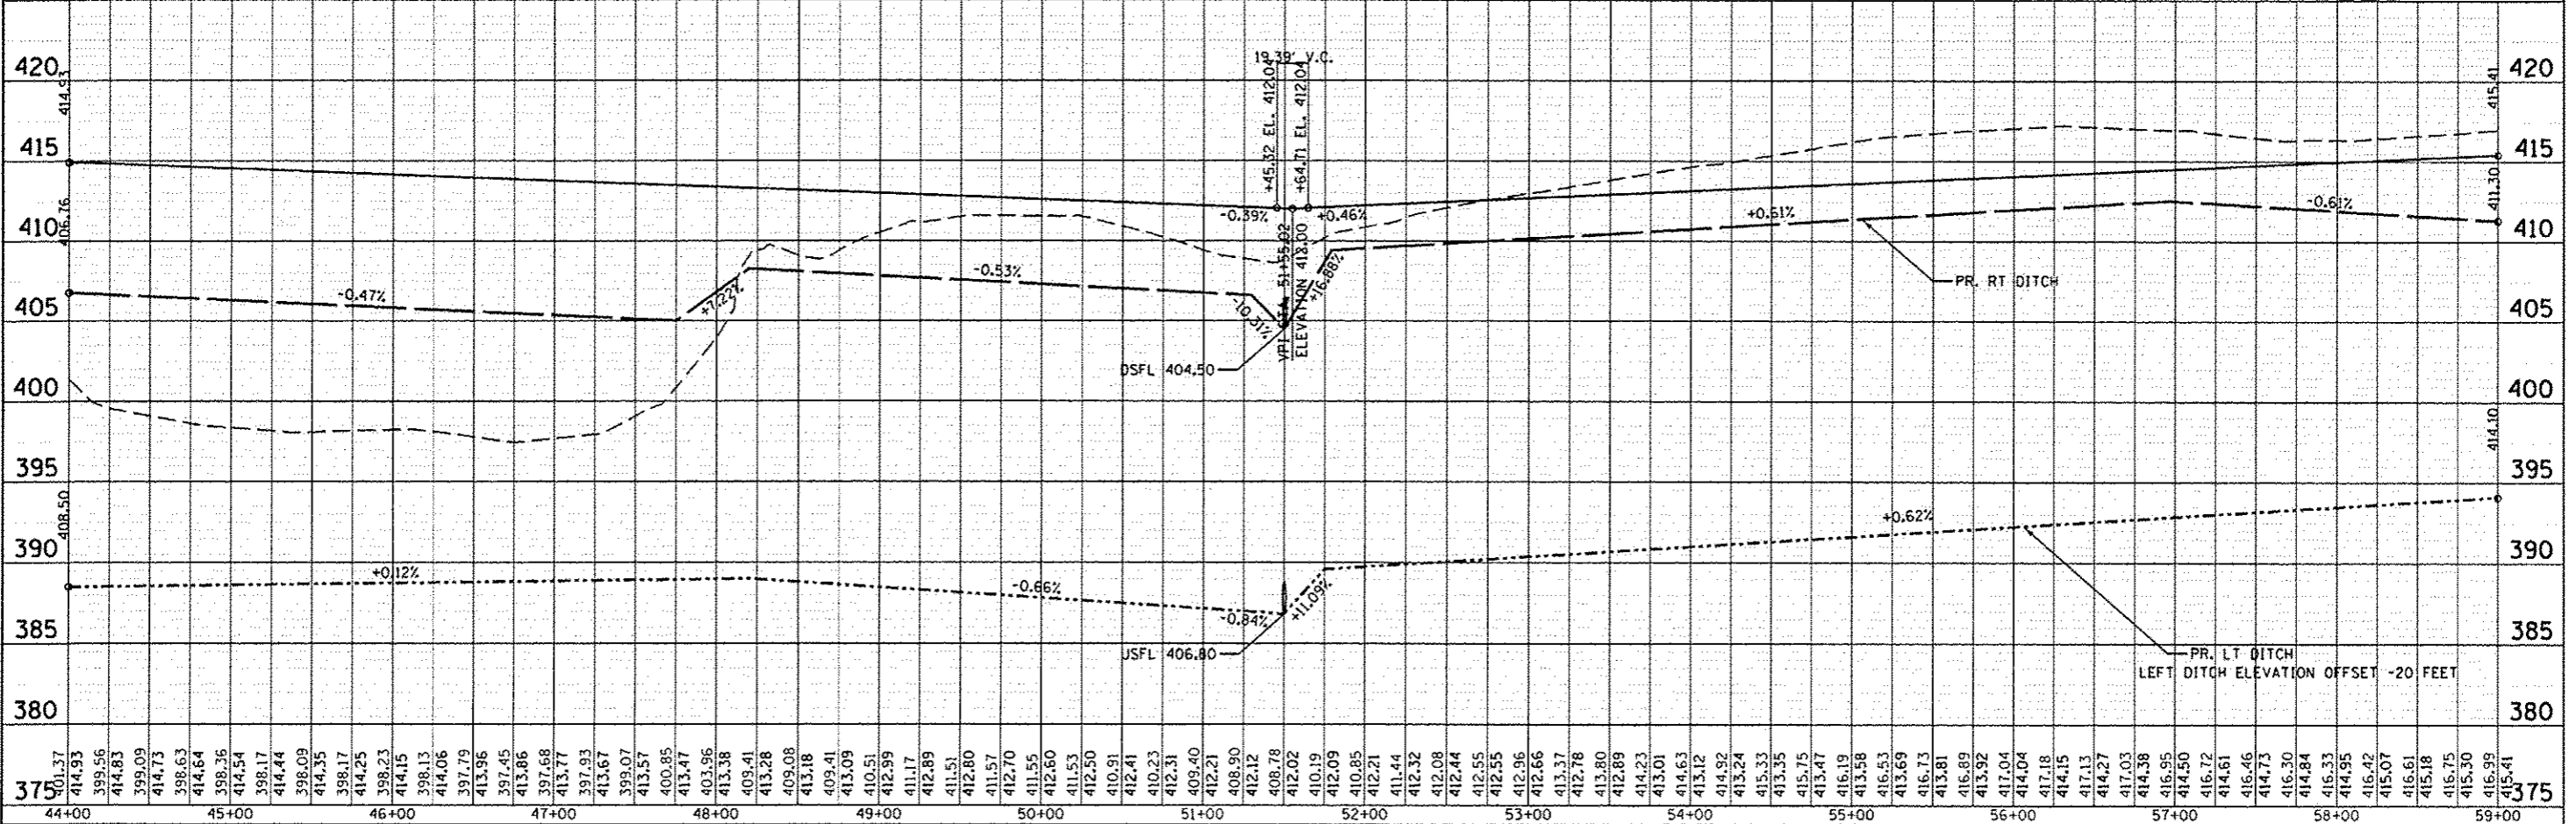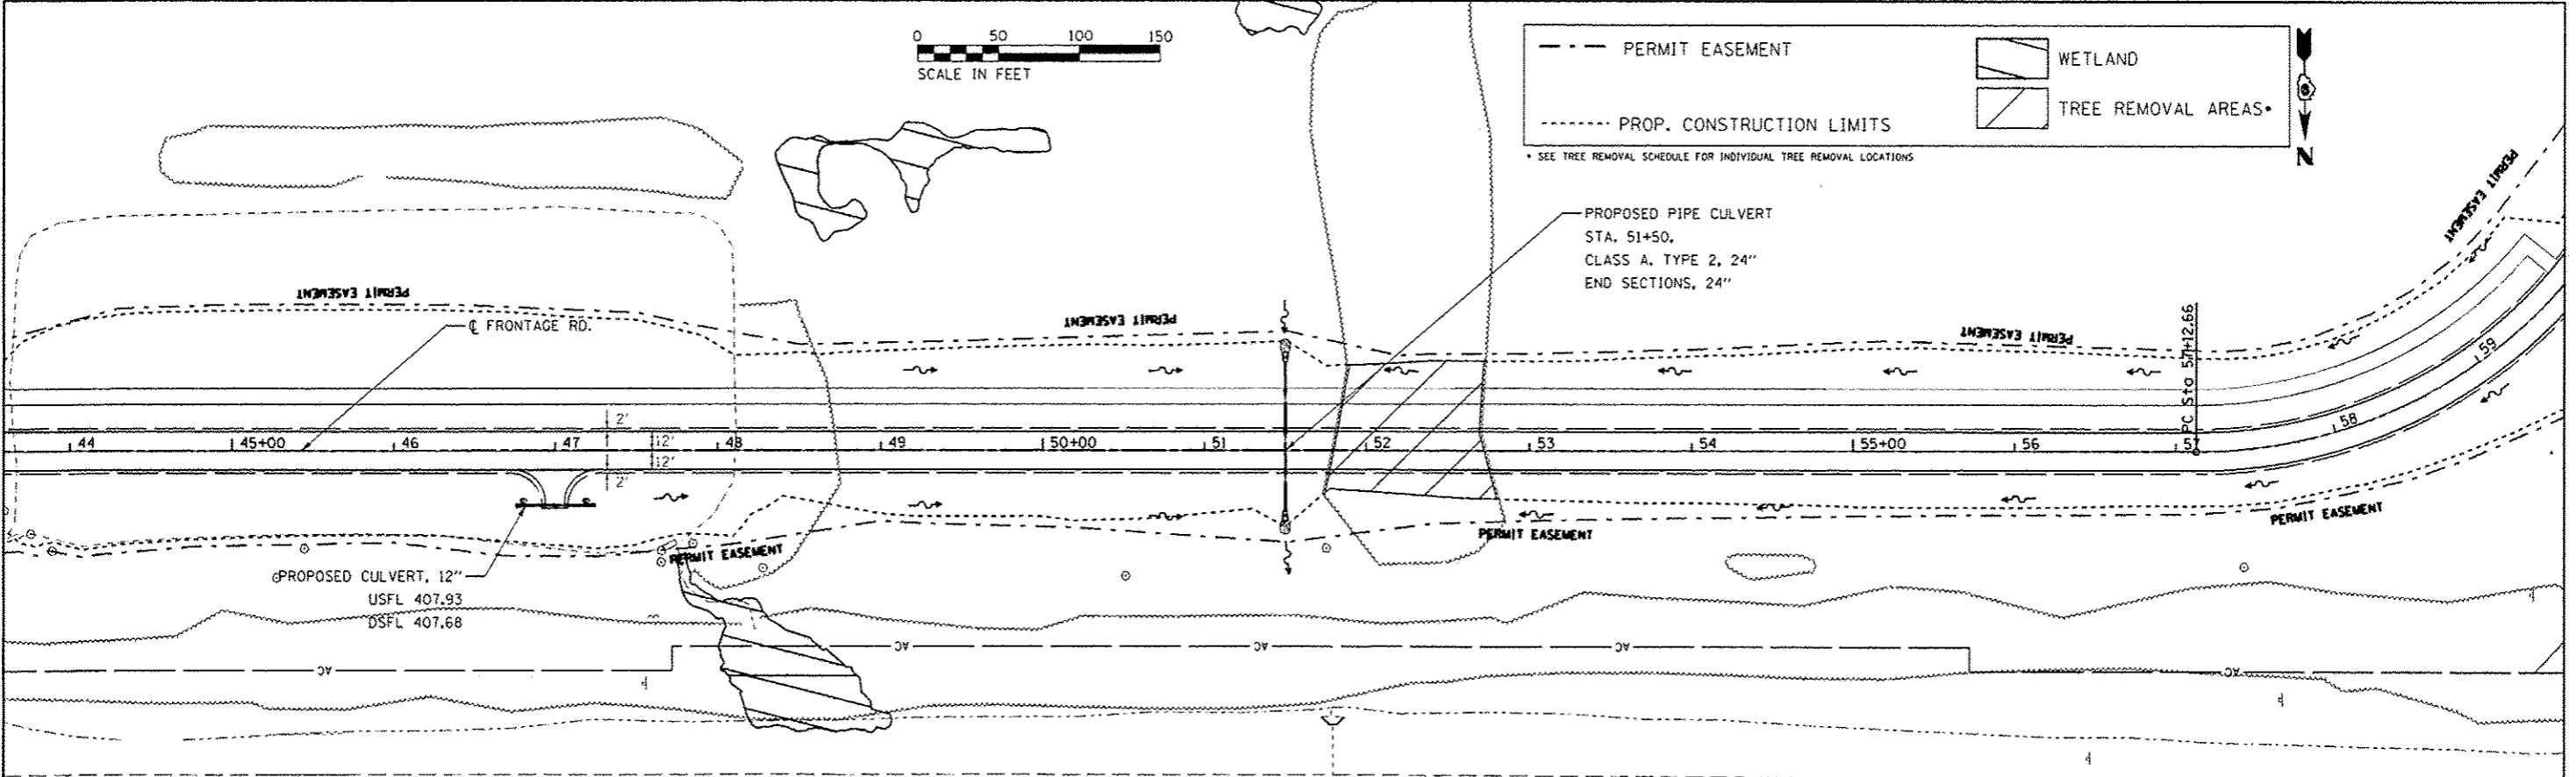

DATE	
BY	
PROJECT	
NOTED	
REVISIONS	
DATE	
BY	
DESCRIPTION	

DATE	
BY	
PROJECT	
NOTED	
REVISIONS	
DATE	
BY	
DESCRIPTION	

FILE NAME	USER NAME	DESIGNED	REVISIONS	STATE OF ILLINOIS DEPARTMENT OF TRANSPORTATION		ROADWAY PLAN AND PROFILE FRONTAGE ROAD		F.A.P. RTE.	SECTION	COUNTY	TOTAL SHEETS	SHEET NO.
...		331	(1-4) R-6	WILLIAMSON	120	40
...		CONTRACT NO. 78452		ILLINOIS FED. AID PROJECT		

▲ REVISED SHEET 5-31-10

