


ROOF PLAN

SECTION 1-1
SCALE: 0 1 2 4 FT.

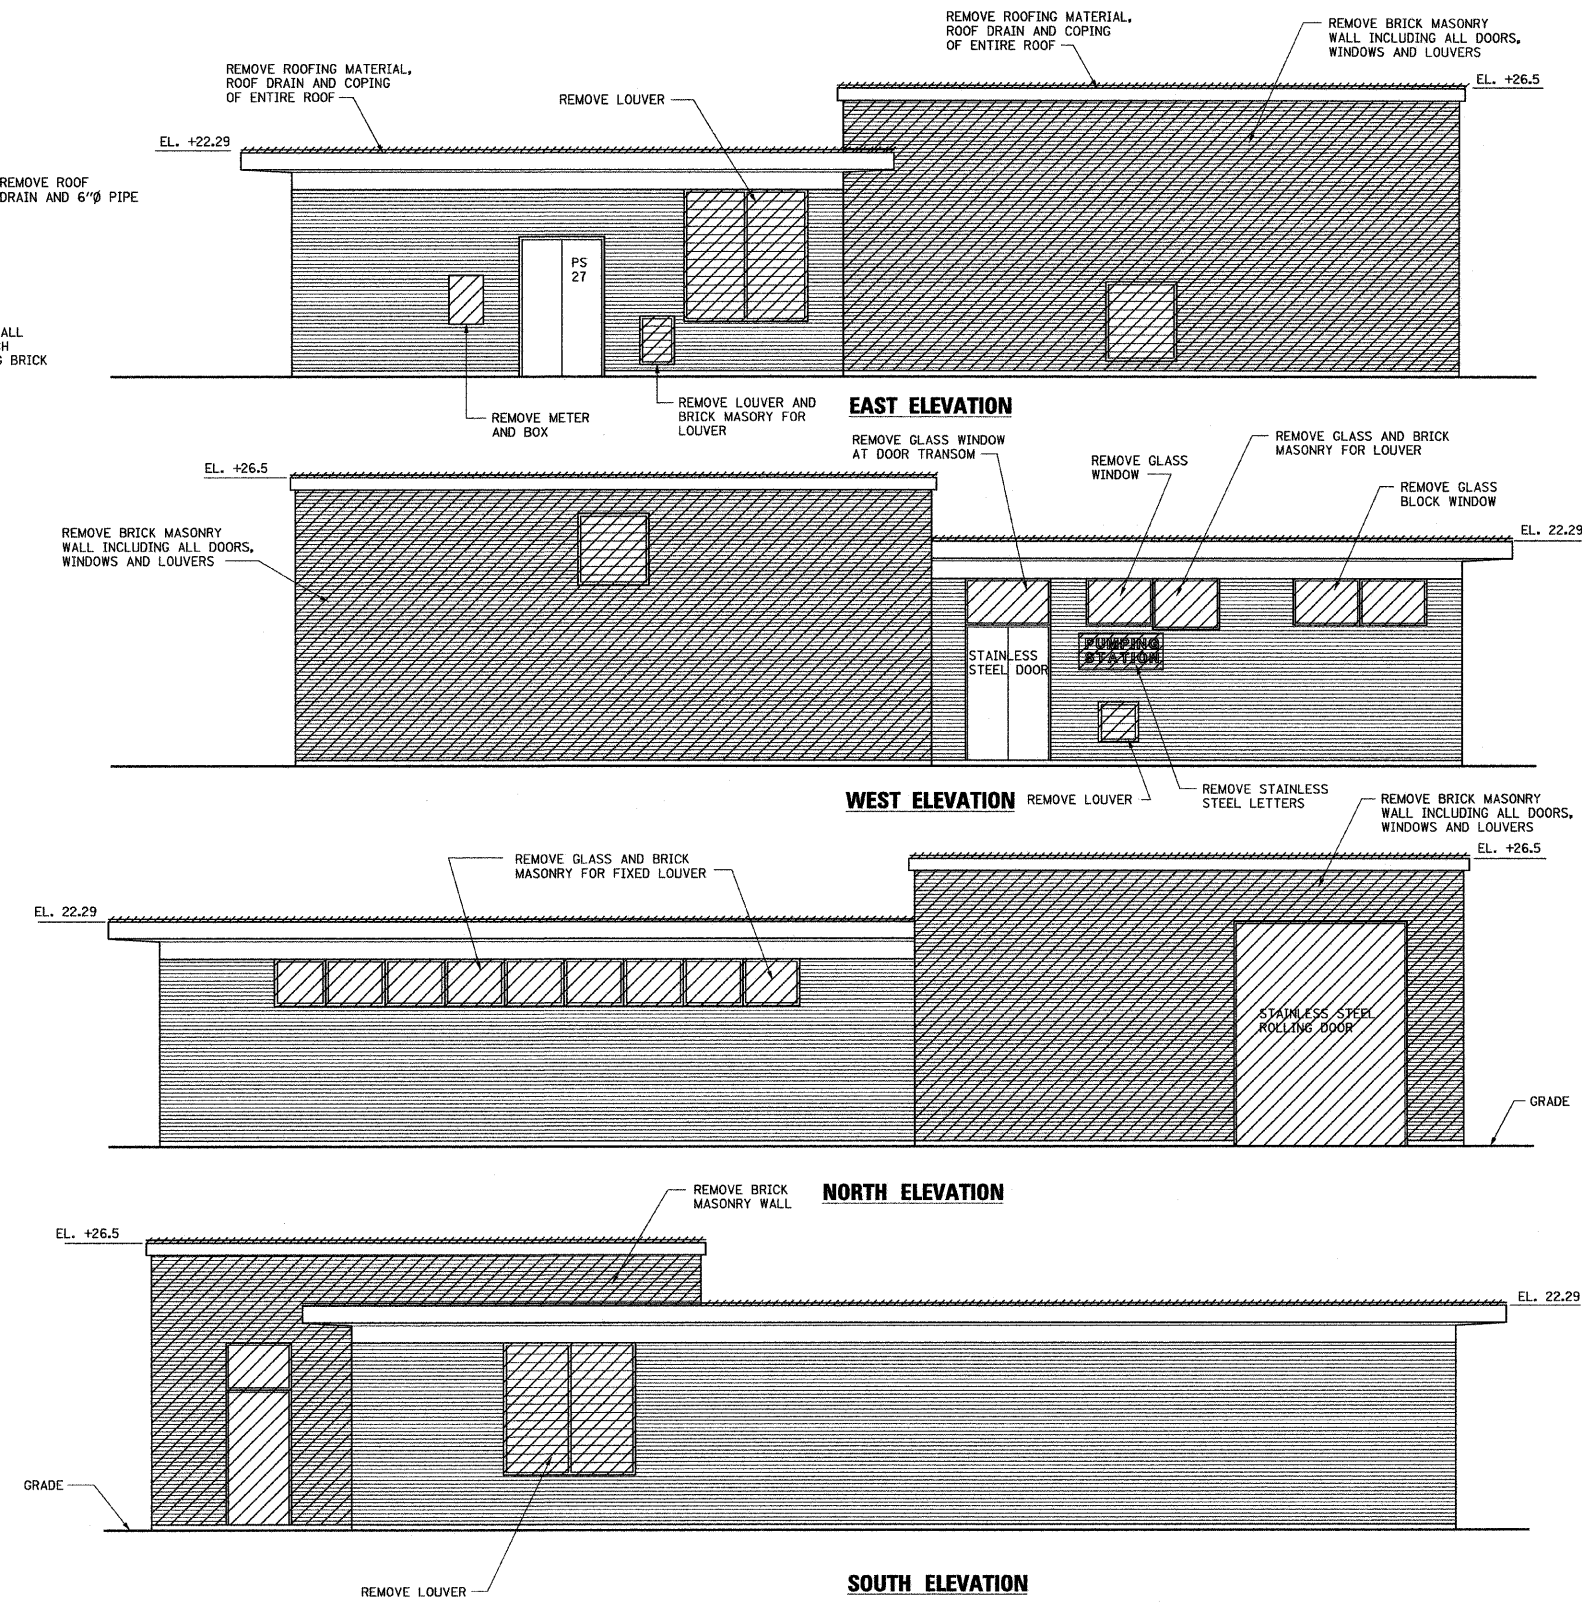

EAST ELEVATION

WEST ELEVATION


NORTH ELEVATION

SOUTH ELEVATION

- NOTE:**
1. FOR STRUCTURAL, MECHANICAL AND ELECTRICAL DEMOLITION, SEE DWGS. DM1, DM2, DM3, DM5 AND DM6.
 2. DM4 INDICATES ARCHITECTURAL DEMOLITION AND REMOVAL OF MAJOR ITEMS.
 3. FOR NEW LOUVER AND GLASS BLOCK SIZE AND LOCATION SEE DWG. A1.

LEGEND:

REMOVAL

 

DM4

REVISIONS	
NAME	DATE

ILLINOIS DEPARTMENT OF TRANSPORTATION

**PUMP STATION NO. 27
REHABILITATION
DEMOLITION PLAN
AND ELEVATIONS**

SCALE: AS SHOWN DRAWN BY: CTM
DATE: 04-23-10 CHECKED BY: MW

