

FILE NAME = D:\G0C31-SHT LNDSCP05.dgn
 USER NAME = jlatour
 PLOT SCALE = 1:50
 PLOT DATE = 1/19/2010

DESIGNED - MJT
 DRAWN - MJT
 CHECKED - DLT
 DATE - 12/18/09


REVISED -
 REVISED -
 REVISED -
 REVISED -

**STATE OF ILLINOIS
 DEPARTMENT OF TRANSPORTATION**

LANDSCAPE PLAN

SCALE: 1"=50' SHEET NO. 5 OF 15 SHEETS STA. TO STA.


| F.A.I. RTE. | SECTION | COUNTY | TOTAL SHEETS | SHEET NO. |
|--------------------|--------------|--------|---------------------------|-----------|
| 55 | (99-1&2)AC-3 | WILL | 524 | 269 |
| CONTRACT NO. 60C31 | | | ILLINOIS FED. AID PROJECT | |

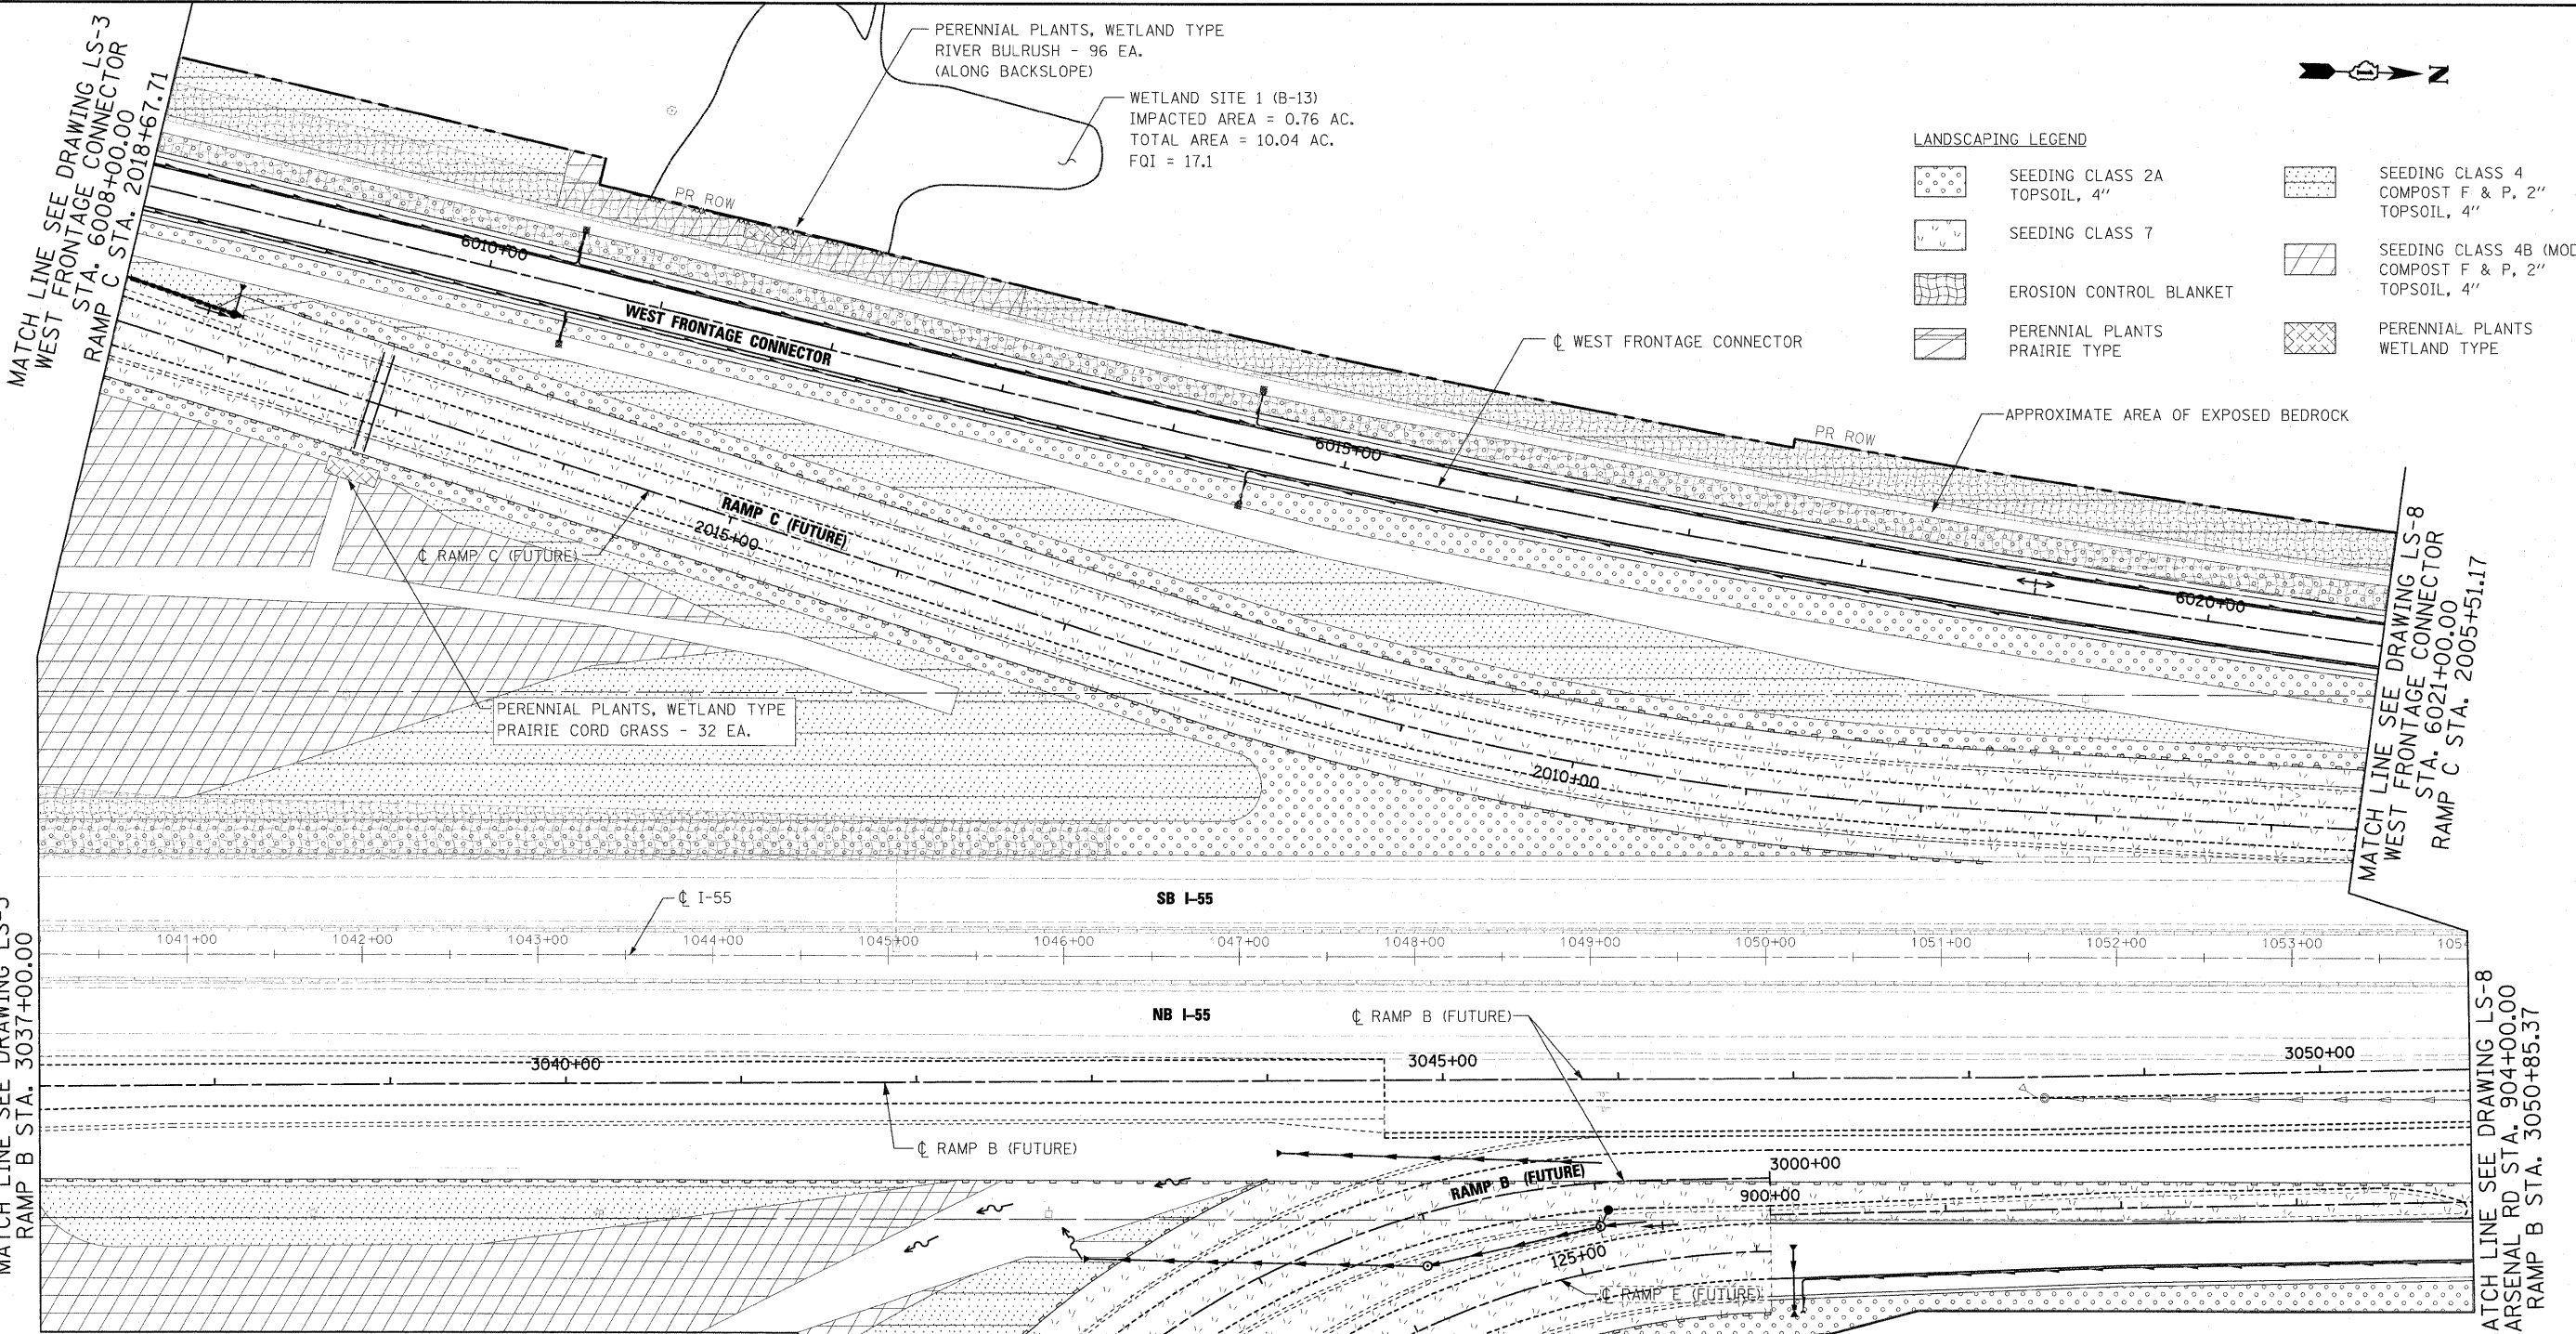

LANDSCAPING LEGEND

| | | | |
|--|----------------------------------|--|---|
| | SEEDING CLASS 2A TOPSOIL, 4" | | SEEDING CLASS 4 COMPOST F & P, 2" TOPSOIL, 4" |
| | SEEDING CLASS 7 | | SEEDING CLASS 4B (MODIFIED) COMPOST F & P, 2" TOPSOIL, 4" |
| | EROSION CONTROL BLANKET | | PERENNIAL PLANTS PRAIRIE TYPE |
| | PERENNIAL PLANTS WETLAND TYPE | | |

- NOTES:**
1. PLAN VIEW BREAKS BETWEEN SEEDING TYPES ARE APPROXIMATE. SEE PROPOSED CROSS SECTIONS FOR DETAILS.
 2. MULCH METHOD 2 SHALL BE USED AT ALL SEEDING LOCATIONS NOT PROTECTED BY EROSION CONTROL BLANKET. HATCHING HAS BEEN OMITTED FOR CLARITY.
 3. TOPSOIL AND SEEDING WILL NOT BE REQUIRED WHERE BEDROCK WILL BE EXPOSED IN THE FINAL CONDITION. SEE CROSS SECTIONS FOR DETAILS.
 4. ALL PERENNIAL PLANTS SHALL BE SPACED 12" O.C. AND INTERPLANTED.
 5. SEE SHEET EN-2 FOR LANDSCAPING TYPICAL SECTIONS.

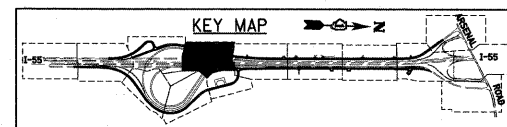

MATCH LINE SEE DRAWING LS-3
 WEST FRONTAGE CONNECTOR
 STA. 6008+00.00
 RAMP C STA. 2018+67.71

MATCH LINE SEE DRAWING LS-8
 WEST FRONTAGE CONNECTOR
 STA. 6021+00.00
 RAMP C STA. 2005+51.17

MATCH LINE SEE DRAWING LS-3
 RAMP B STA. 3037+00.00

MATCH LINE SEE DRAWING LS-8
 ARSENAL RD STA. 904+00.00
 RAMP B STA. 3050+85.37

MATCH LINE SEE DRAWING LS-15

MATCH LINE SEE DRAWING LS-6
 RAMP B STA. 3005+00.00
 RAMP E STA. 121+62.75

MATCH LINE SEE DRAWING LS-7