



STATE OF ILLINOIS
DEPARTMENT OF TRANSPORTATION

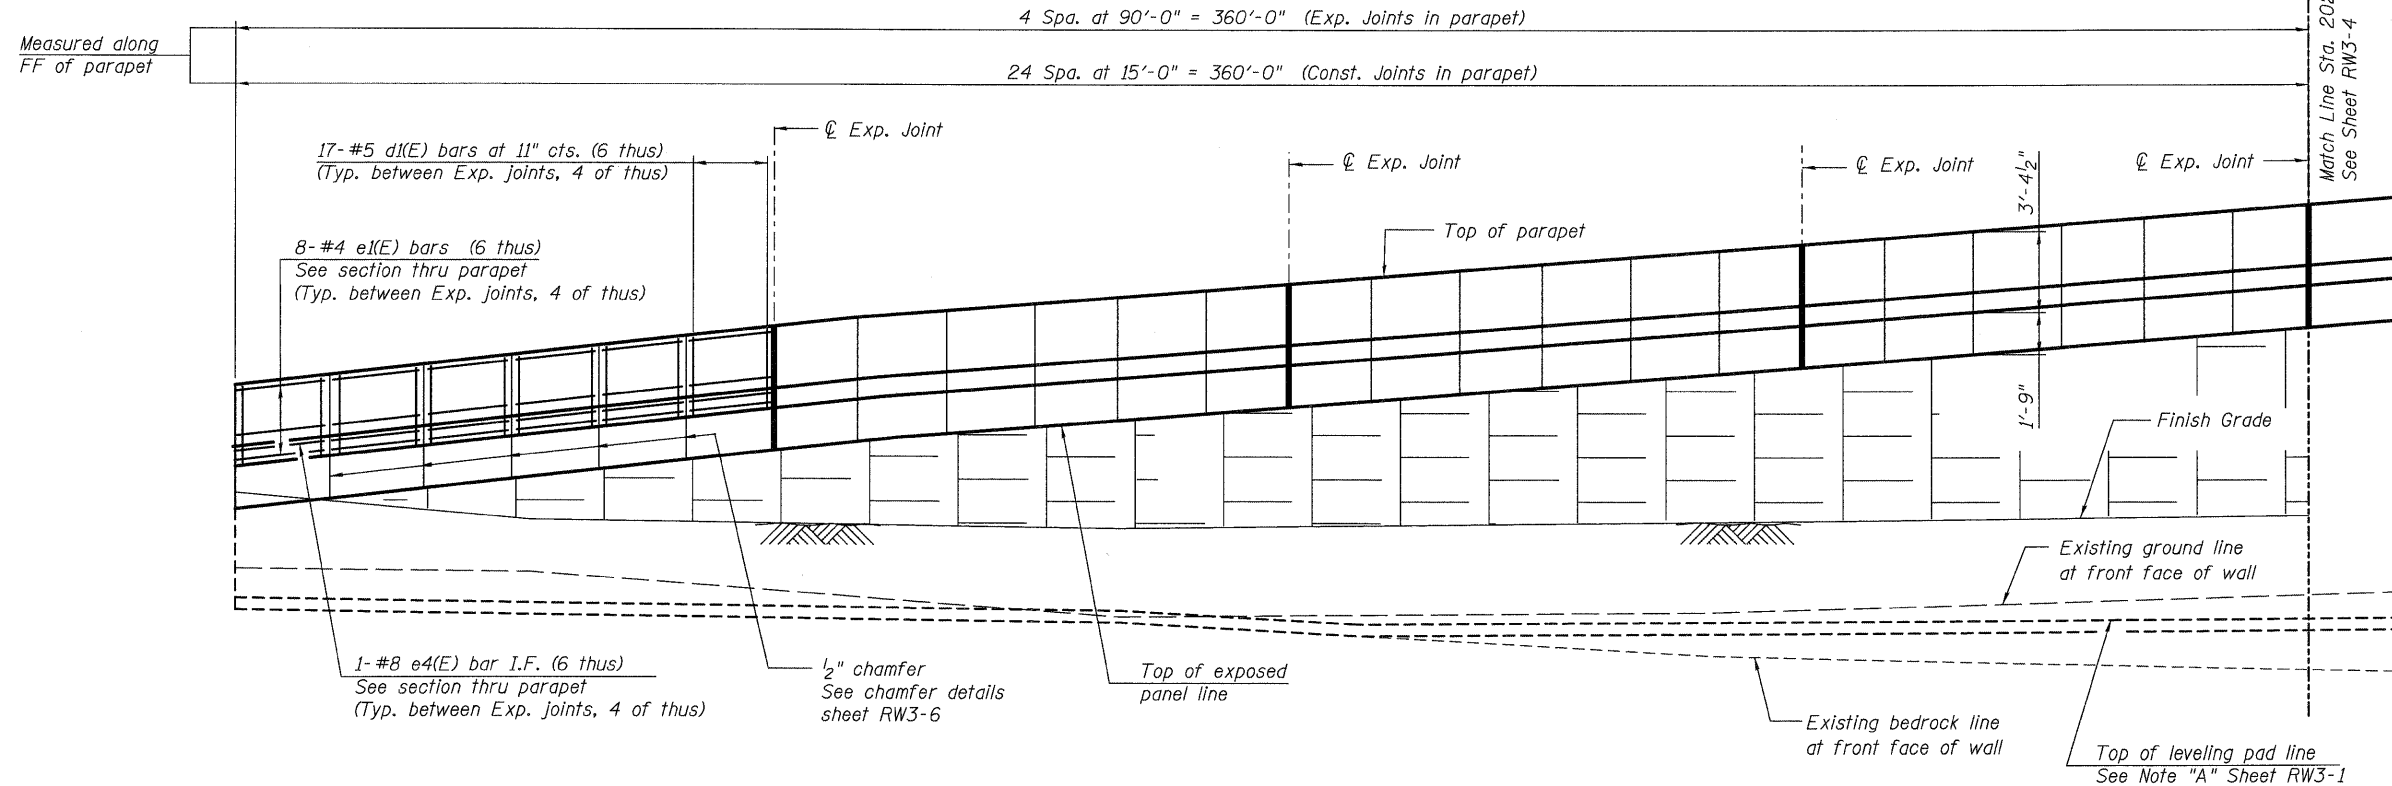

ELEVATION
(showing reinforcement in parapet)

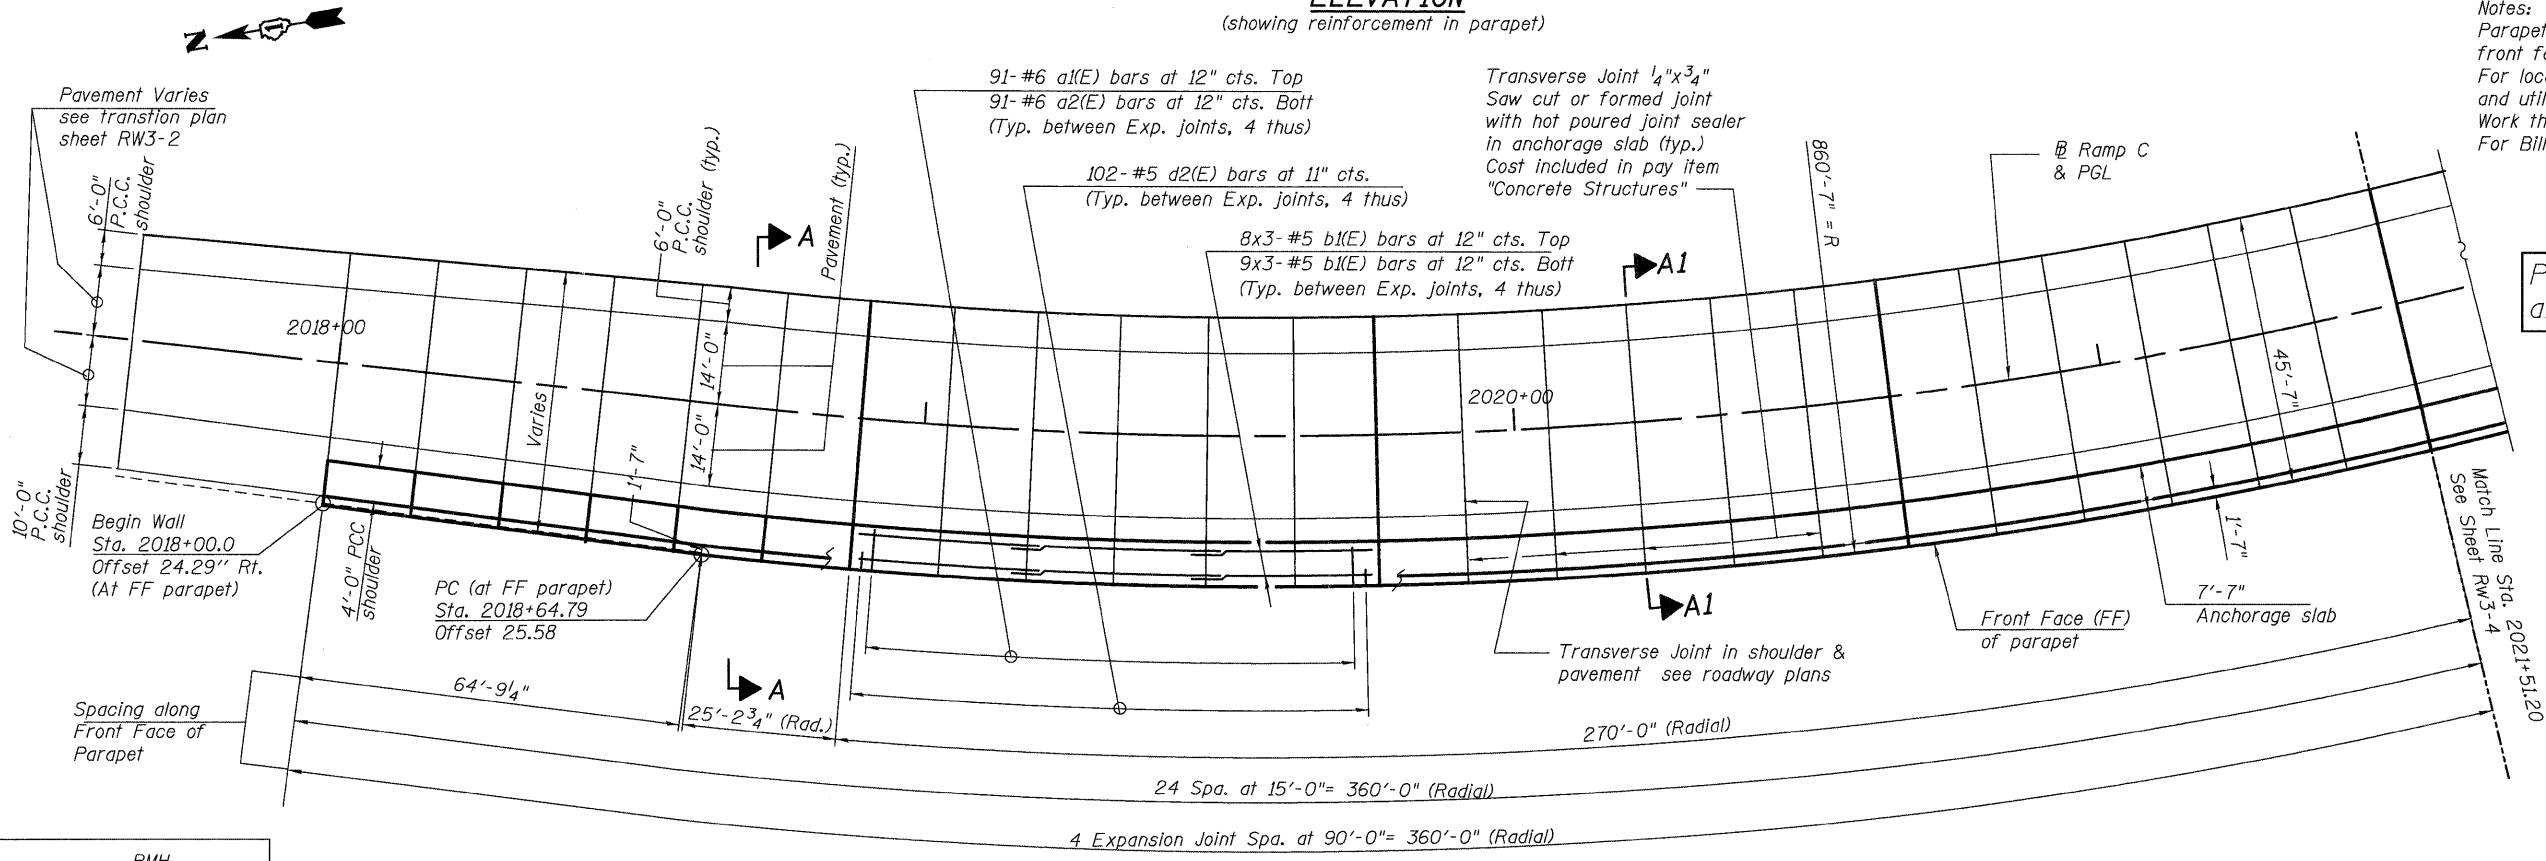

PLAN
(showing reinforcement in anchorage slab)

Notes:
Parapet offsets are measured from the @ Ramp C to the front face of parapet.
For locations and sizes of manholes and pipes see drainage and utility plans.
Work this sheet with sheets RW3-1 & RW3-4.
For Bill of Material see sheet RW3-7.

Parapet and Anchorage Slab are not part of this Contract

| | |
|----------|-----|
| DESIGNED | PMH |
| CHECKED | MJL |
| DRAWN | RJ |
| CHECKED | BKB |

MIN. LAP
#4 bar = 1'-4"
#5 bar = 1'-8"
#8 bar = 3'-8"

McDonough Associates Inc.
Engineers / Architects
130 East Randolph Street
Chicago, Illinois 60601
(312) 946-8600

| | | | | | |
|-------------------------------------------------|------------------|---------------|--------|-----------------|--------------|
| SHEET NO. RW3-3 SHEETS RW3-12 | F.A.I. R.T.E. | SECTION | COUNTY | TOTAL SHEETS | SHEET NO. |
| | 55 | (99-1&2) AC-3 | WILL | 524 | 313 |
| CONTRACT NO. 60C31 | | | | | |
| FED. ROAD DIST. NO. 1 ILLINOIS FED. AID PROJECT | | | | | |

MSE WALL - PLAN & ELEVATION
STRUCTURE NO. 099-W028