


ROUTE VARIOUS	SECTION 2009-101 I	COUNTY VARIOUS	TOTAL SHEETS 36	SHEET NUMBER 25
------------------	-----------------------	-------------------	-----------------------	-----------------------

Contract 60163


R 14 E

T 39 N

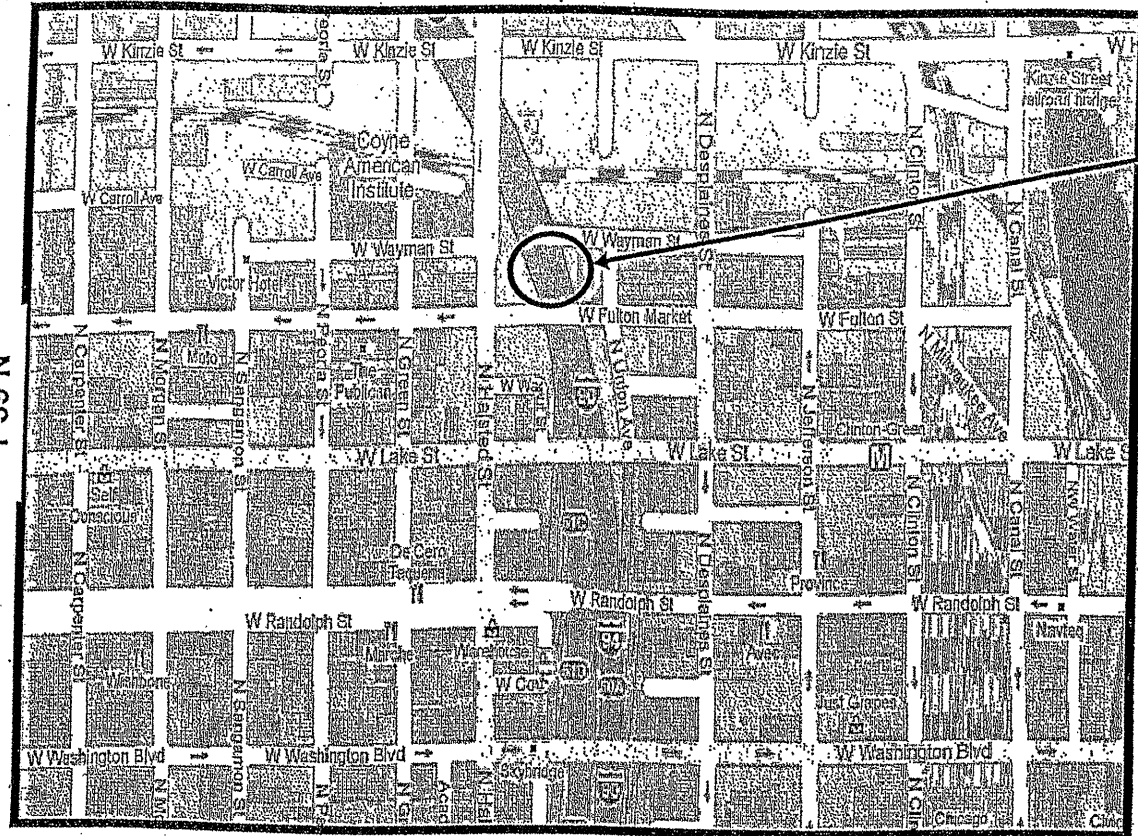


CITY OF CHICAGO  
WEST TOWNSHIP  
COOK COUNTY

**LOCATION 14: I-90/94 NWB (JOHN F. KENNEDY EXPWY) RIGHT SIDE AT ENTRANCE TO HUBBARD'S CAVE.**

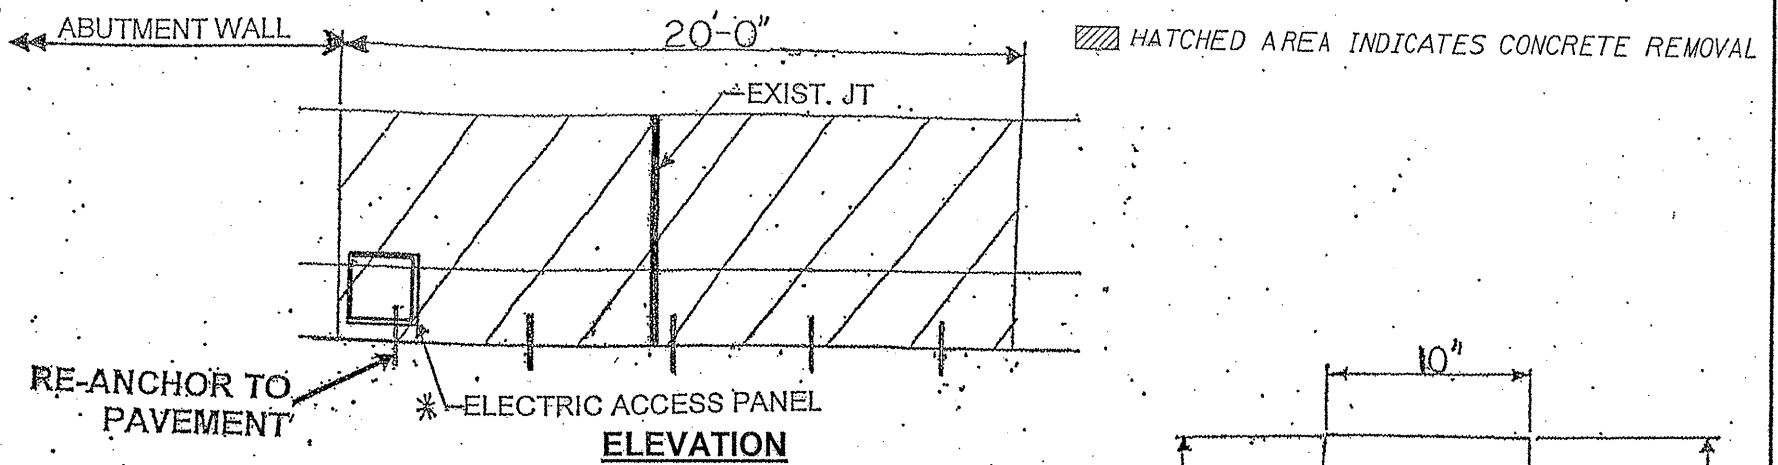


**ELEVATION**

\* NOTE:  
ELECTRIC CONDUITS UNDER GROUND BEHIND WALL.  
ELECTRIC ACCESS PANELS CAST IN BARRIER WALL  
TO BE RE-ATTACHED.

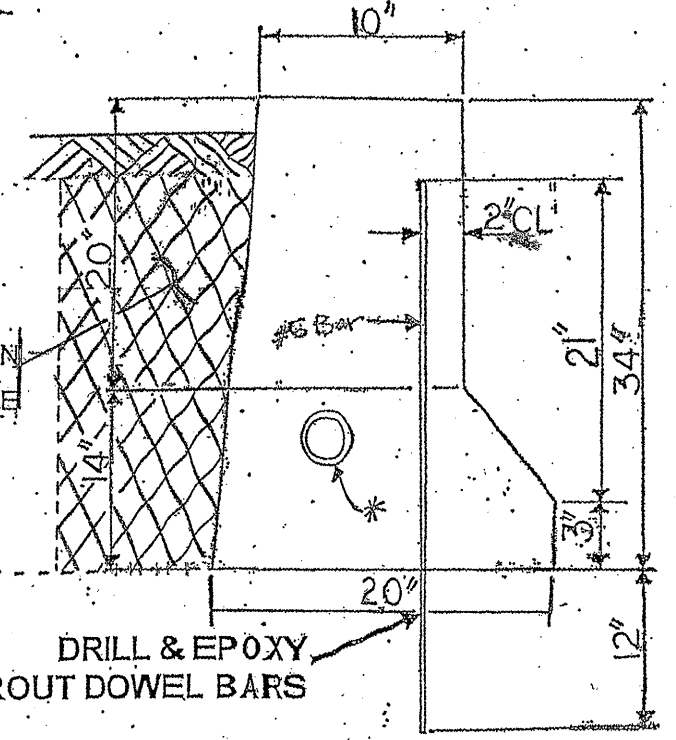

**SECTION**

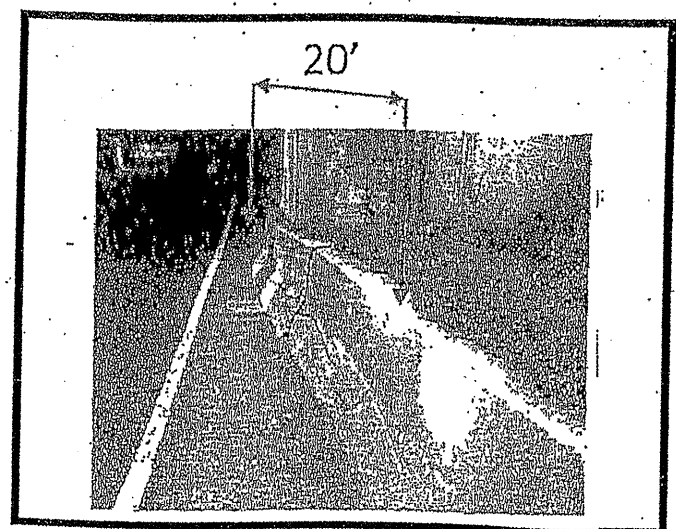

**TRAFFIC DATA:**  
I-90/94: SPEED LIMIT = 55 MPH  
2009 ADT = 267,000

**FULL DEPTH BARRIER REPAIR  
SEE SHEET 8 FOR MORE DETAILS**

PGL (Cu. Yds.)	4.1
Earth Excavation (Cu. Yds.)	1.6
Concrete Removal (Cu. Yd.)	2.2
Concrete Structure (Cu. Yd.)	2.2
Topsoil Furnish and Place, 4" (Sq. Yd.)	4.9
Seeding, Class 2A (Acre)	0.001
Temporary, Erosion Control Blanket (Sq. Yd.)	4.9

FOR INFORMATION ONLY

ILLINOIS DEPARTMENT OF TRANSPORTATION

LOCATION: 14  
I-90/94 (JFK)