
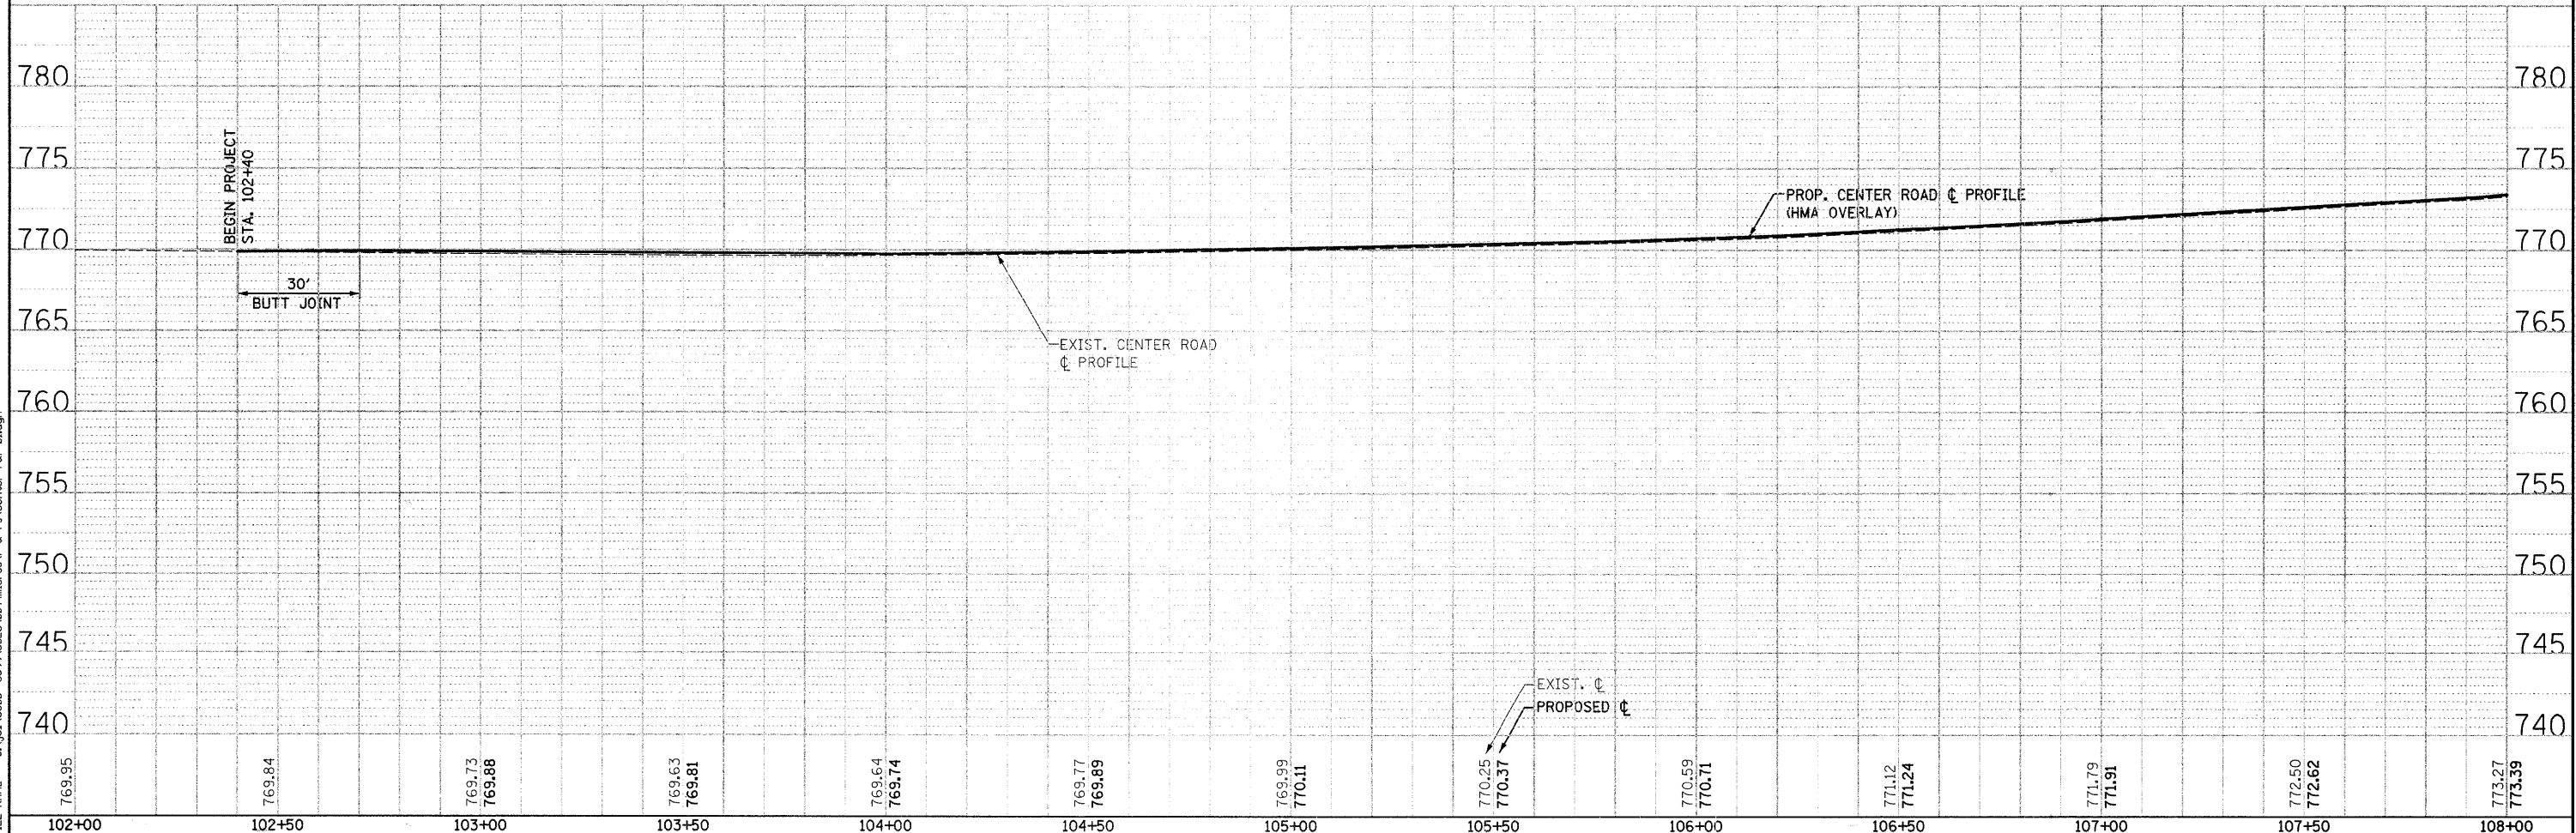


AGRICULTURAL

FILE NAME = s:\j\01\6600-6699\6628\04\micross\p & p\center\p&p-01.dgn
 SURVEYED
 PLOTTED
 CHECKED
 DATE
 NO. OF WAY CHECKED
 NO. OF WAY CHECKED
 DATE
 NO. OF WAY CHECKED

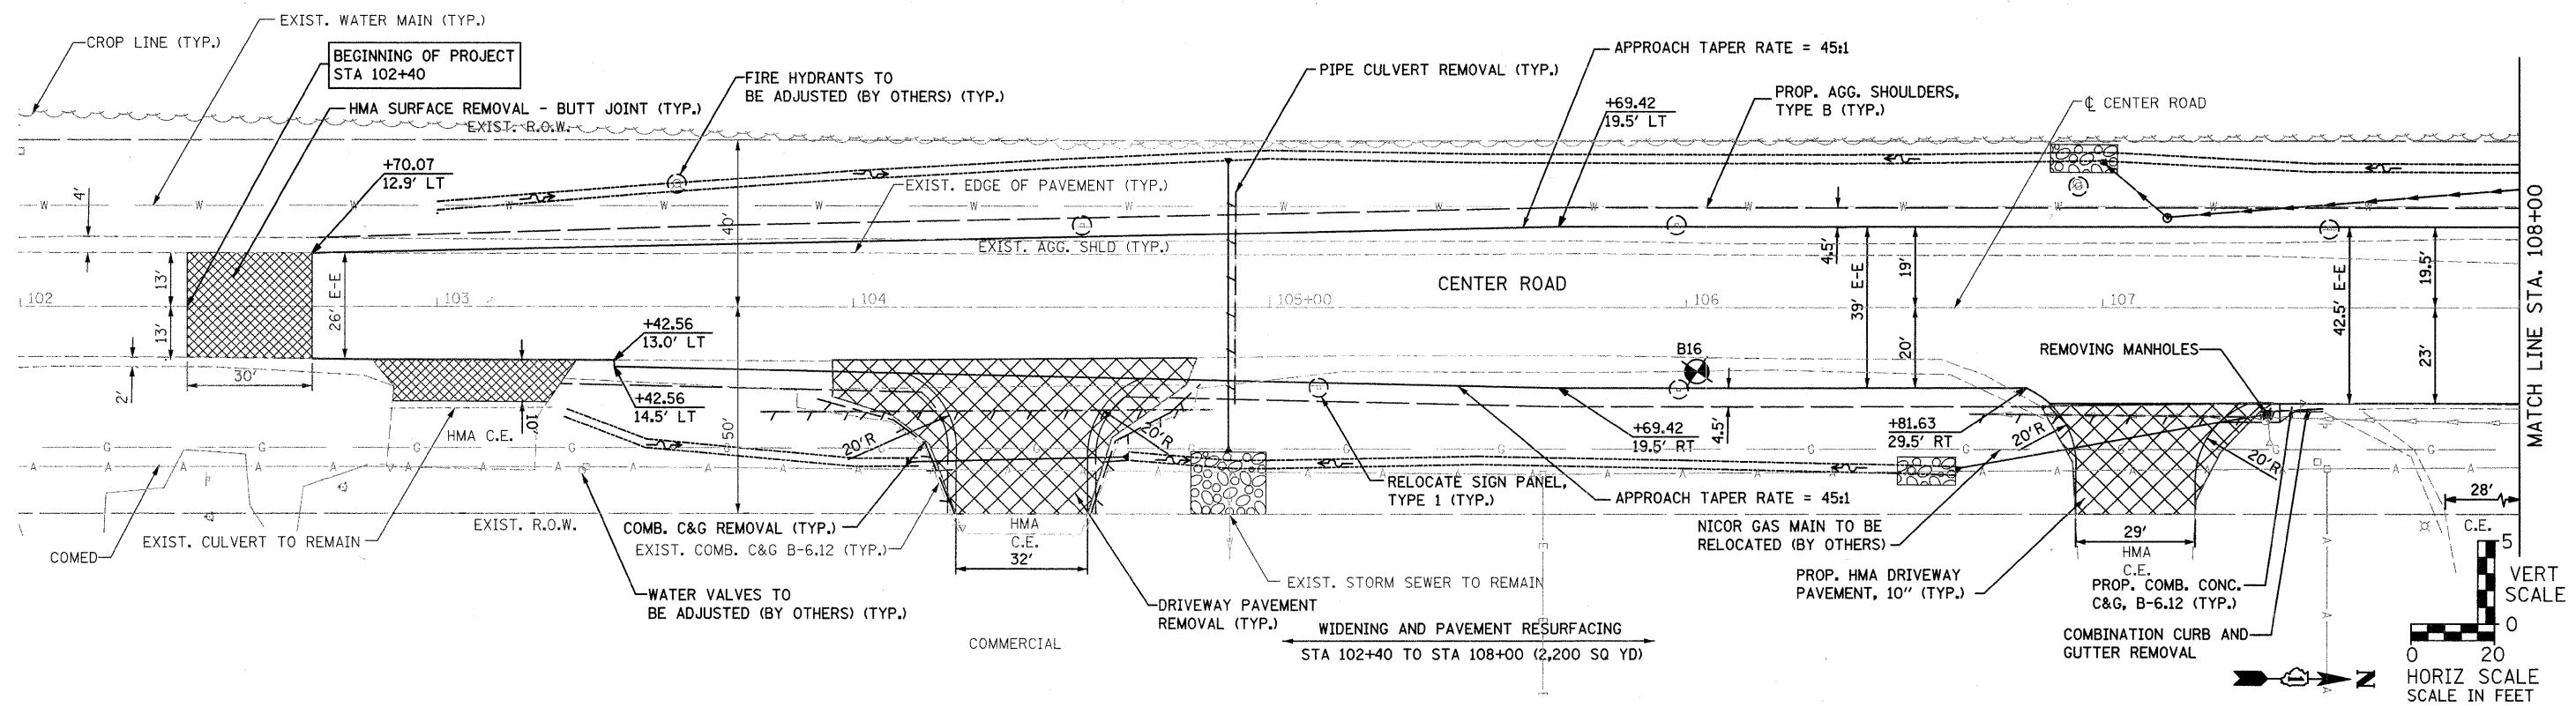

STRAND
 1170 SOUTH HOUBOLT ROAD
 JOLIET, ILLINOIS 60431
 (815) 744-4200

USER NAME = edamm	DESIGNED - ARM	REVISED -
PLOT SCALE = 20.0000" / IN.	CHECKED - RKK	REVISED -
PLOT DATE = 3/31/2012	DRAWN - KAS	REVISED -
	CHECKED - RKK	REVISED -

STATE OF ILLINOIS
DEPARTMENT OF TRANSPORTATION

CENTER ROAD PLAN AND PROFILE
 SCALE: AS SHOWN SHEET NO. OF SHEETS STA. 102+00 TO STA. 108+00

F.A.I. RTE. 3759	SECTION 04-00038-00-WR	COUNTY WILL	TOTAL SHEETS 165	SHEET NO. 19
FED. ROAD DIST. NO. ILLINOIS FED. AID PROJ. CT			CONTRACT NO. 63248	