
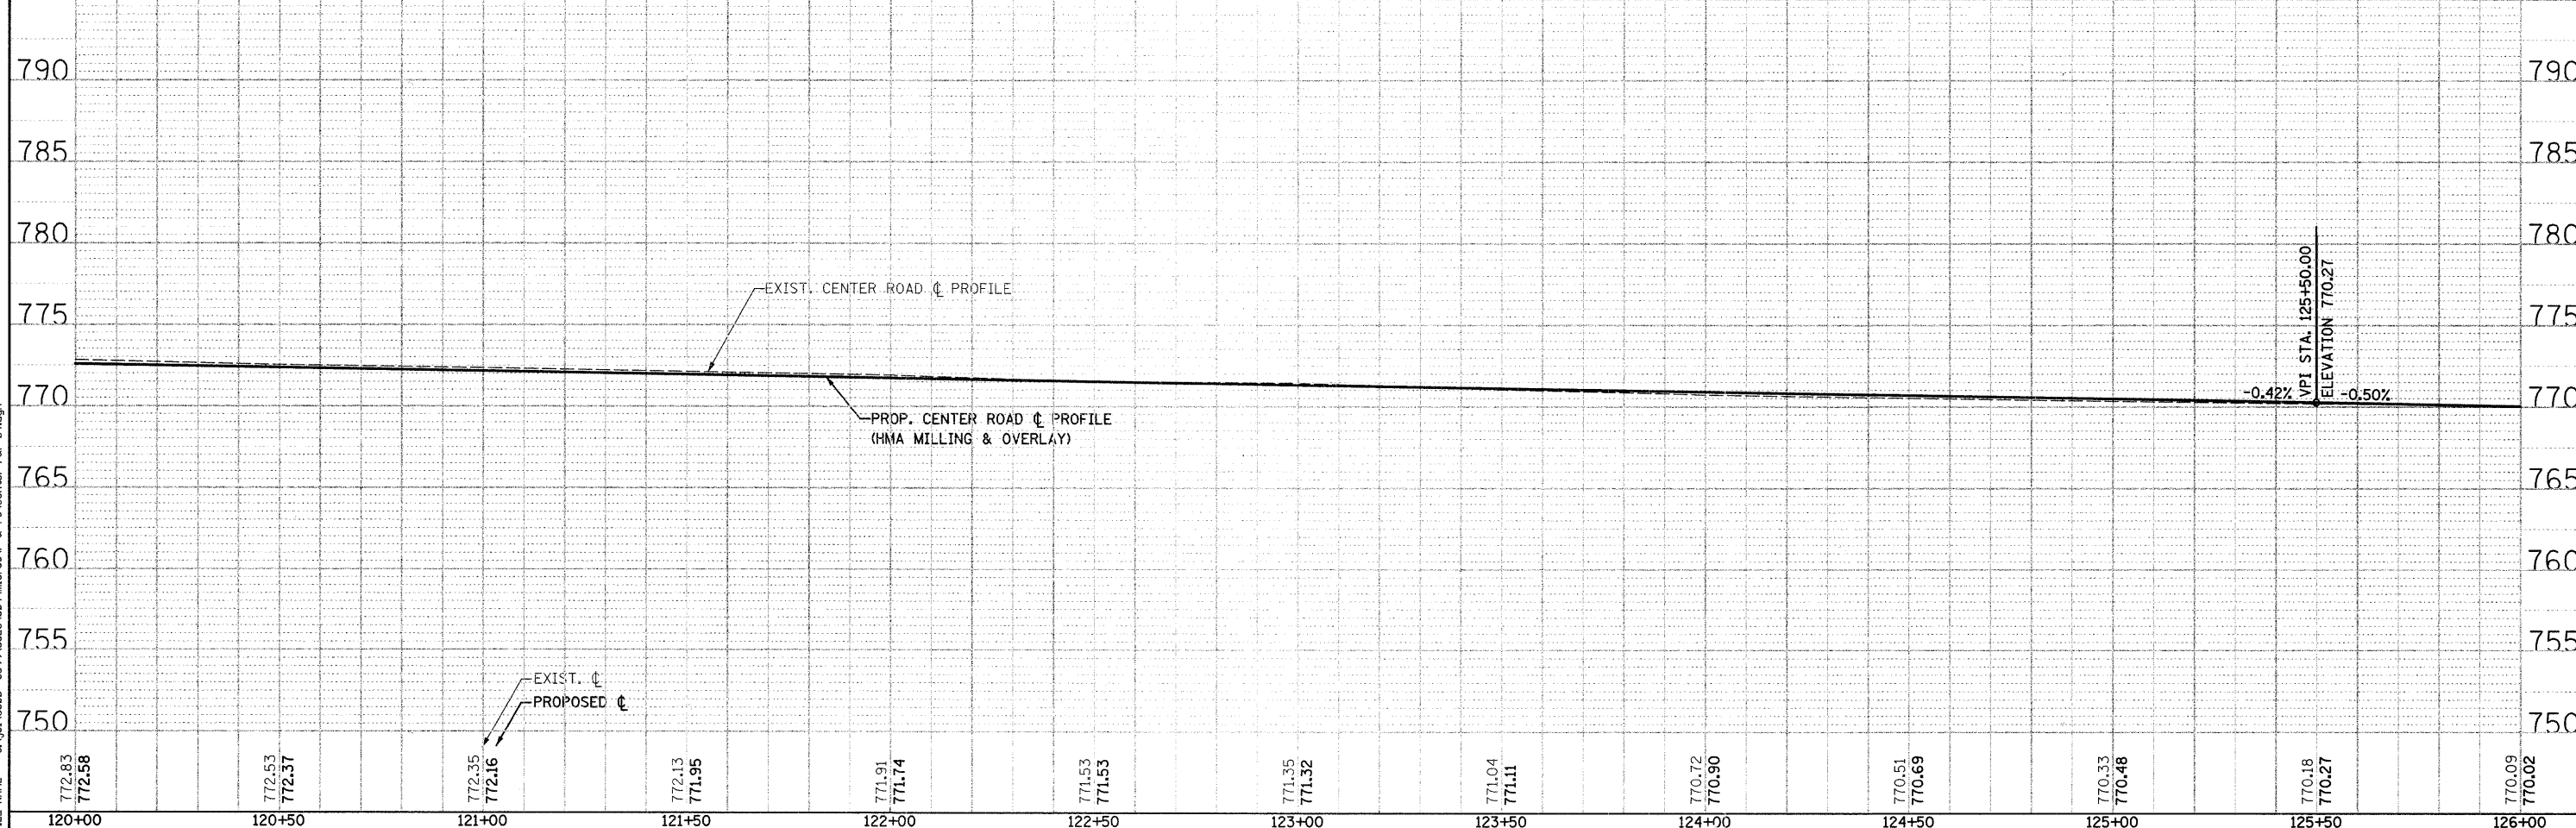


SURVEYED  
 PLOTTED  
 CHECKED  
 NO. OF WAY CHECKED  
 CADD FILE NAME

SURVEYED  
 PLOTTED  
 CHECKED  
 NO. OF WAY CHECKED  
 CADD FILE NAME

FILE NAME = s:\p1\66000--6699\66000-004\micro\VP & Pa\Center P&P-04.dgn

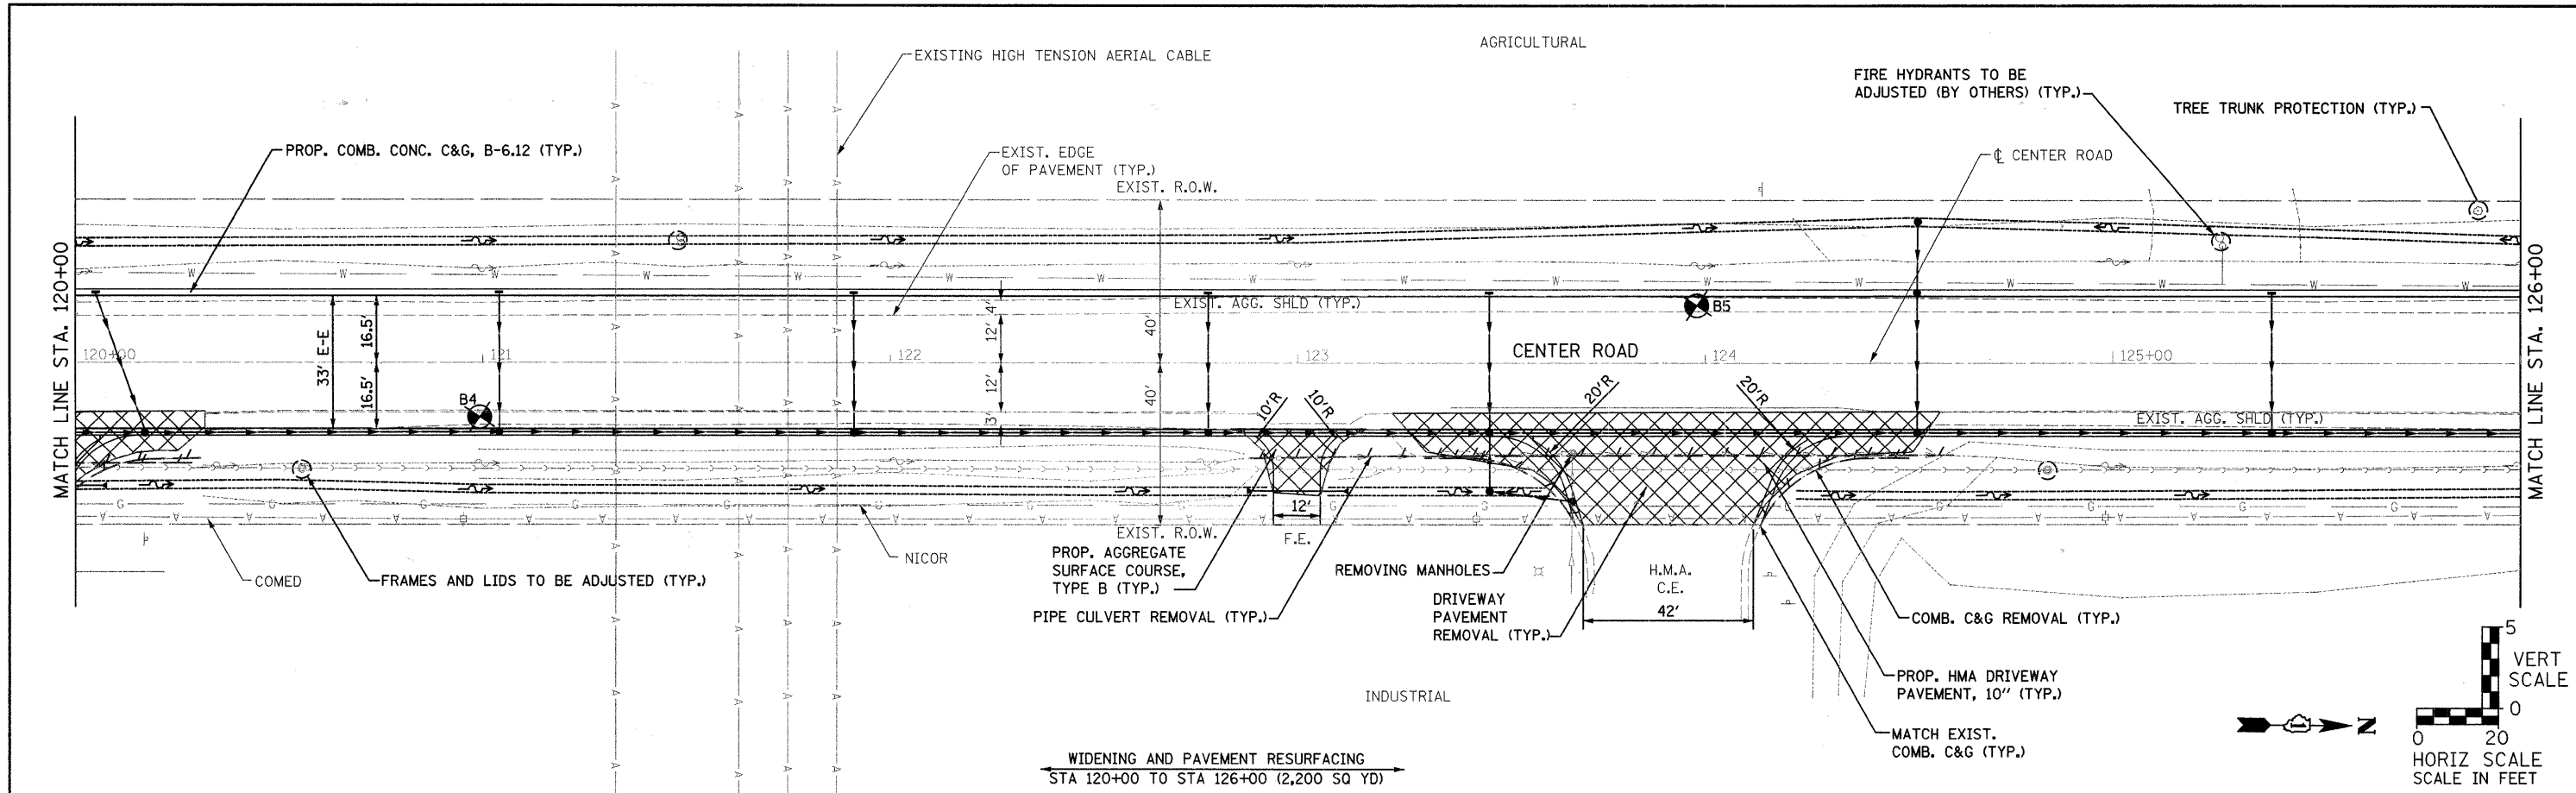

1170 SOUTH HOUBOLT ROAD  
 JOLIET, ILLINOIS 60431  
 (815) 744-4200  
**STRAND ASSOCIATES, INC.**  
 ENGINEERS

USER NAME = edamm	DESIGNED -	REVISED -
PLOT SCALE = 20.00000' / IN.	CHECKED -	REVISED -
PLOT DATE = 3/31/2012	DRAWN -	REVISED -
	CHECKED -	REVISED -

**STATE OF ILLINOIS**  
**DEPARTMENT OF TRANSPORTATION**

**CENTER ROAD PLAN AND PROFILE**  
 SCALE: AS SHOWN SHEET NO. OF SHEETS STA. 120+00 TO STA. 126+00

F.A.U. RTE.	SECTION	COUNTY	TOTAL SHEETS	SHEET NO.
	04-00038-00-WR	WILL	165	22
CONTRACT NO. 63248			ILLINOIS FED. AID PROJECT	