


SILVER LAKE ROAD

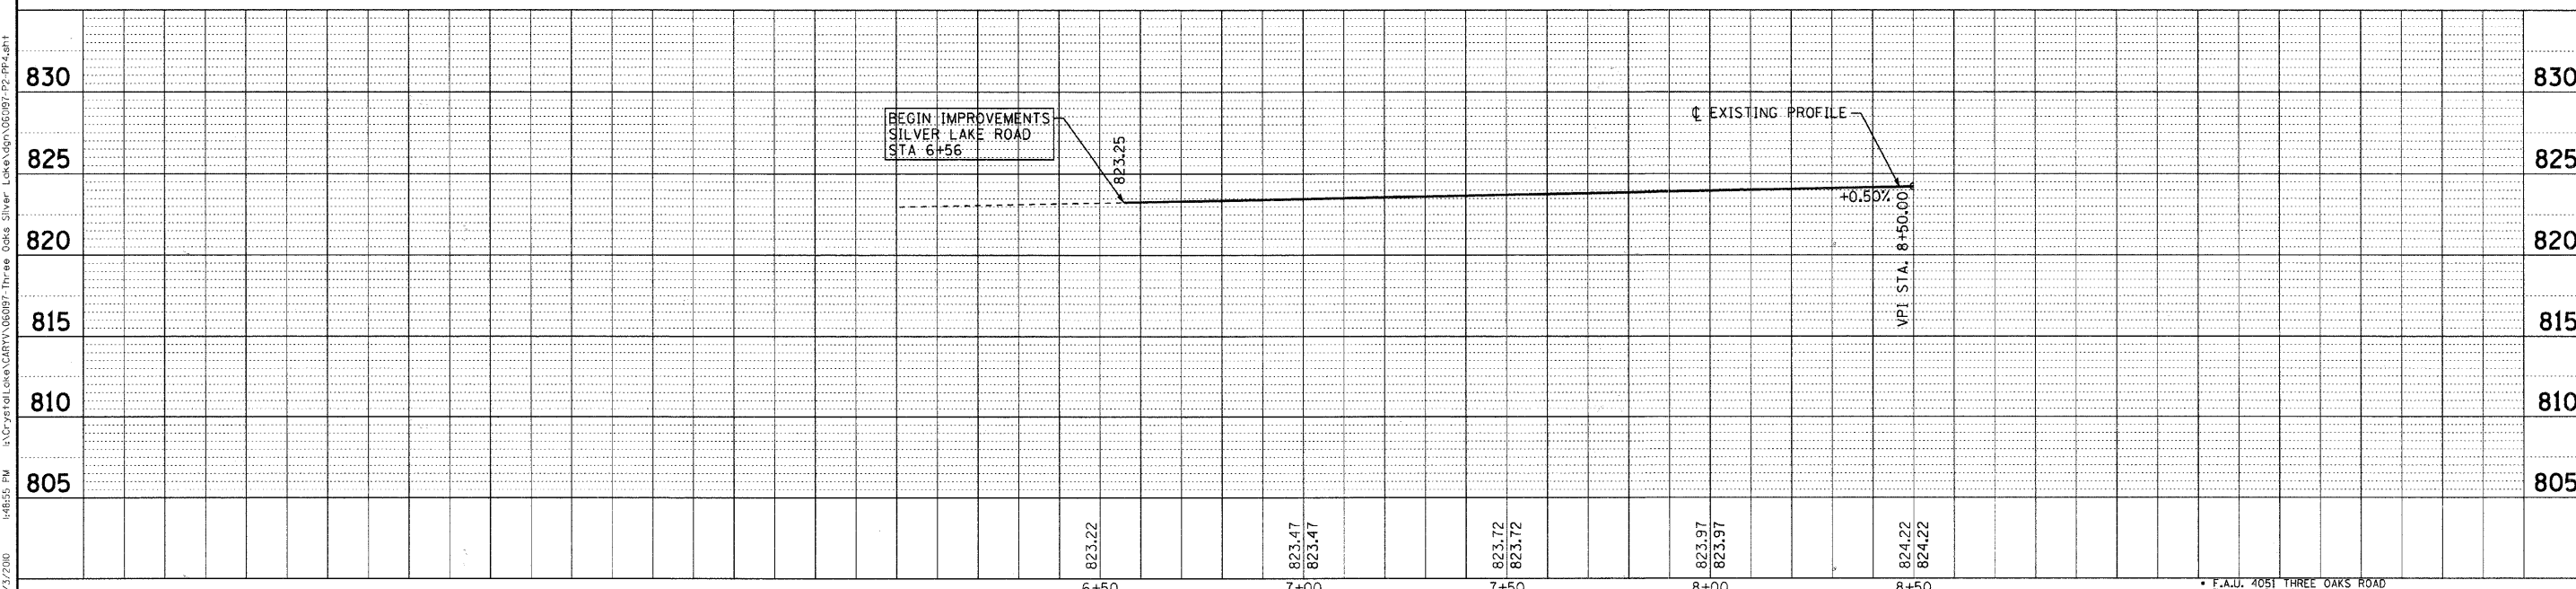

COPYRIGHT © 2010 BY BAXTER & WOODMAN, INC.
 STATE OF ILLINOIS - PROFESSIONAL DESIGN FIRM
 265 S. WOOD ST., SUITE 100, CHICAGO, IL 60606
 312.467.1000 FAX 312.467.1001
 PROJECT: VILLAGE OF CARY, ILLINOIS
 DRAWING: SILVER LAKE ROAD IMPROVEMENTS



DESIGNED - MWP/DSH	REVISED - 01-04-10 PER IDOT
DRAWN - MAC	REVISED -
CHECKED - RWL	REVISED -
DATE - 03-01-10	FILE-060197-P2-PP4.sht

VILLAGE OF CARY, ILLINOIS
THREE OAKS ROAD AND SILVER LAKE ROAD
ARRA INTERSECTION IMPROVEMENTS

PLAN AND PROFILE
SILVER LAKE ROAD
 SCALE: H: 1"=20' V: 1"=5'
 STA. 5+50 TO STA. 8+50

F.A.U. RTE.	SECTION	COUNTY	TOTAL SHEETS	SHEET NO.
•	09-00058-00-CH	MCHENRY	53	14
C-91-511-10		CONTRACT NO. 63381		
FED. ROAD DIST. NO. 1 ILLINOIS		FED. AID PROJECT: ARA-9003(635)		