
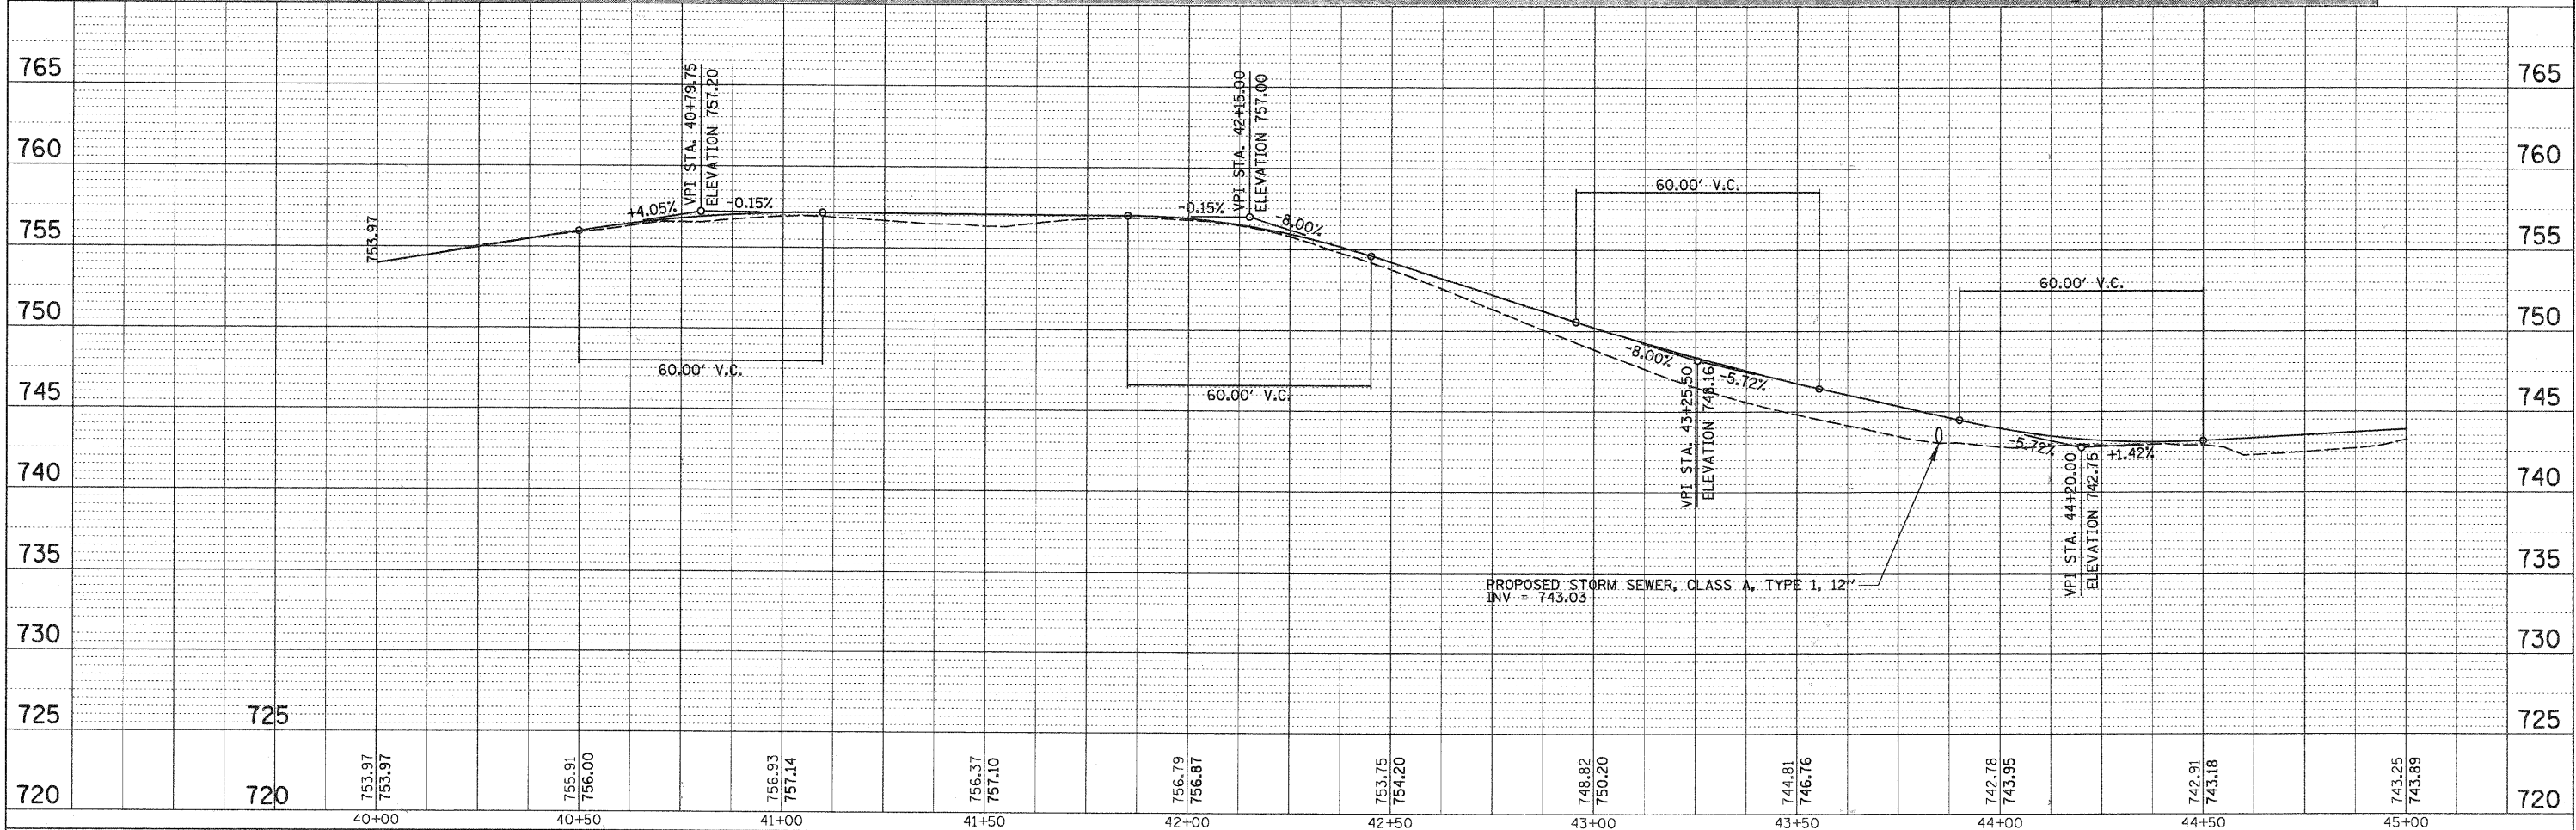


DATE	
BY	
PLAN	
SUBMITTED	
PLOTTED	
ALIGNED	
CHECKED	
NOTE BOOK	
NO.	
CADD FILE NAME	
NO.	

DATE	
BY	
PROFILE	
SUBMITTED	
PLOTTED	
GRADES CHECKED	
STRUCTURE NOTATIONS CHECKED	
NOTE BOOK	
NO.	

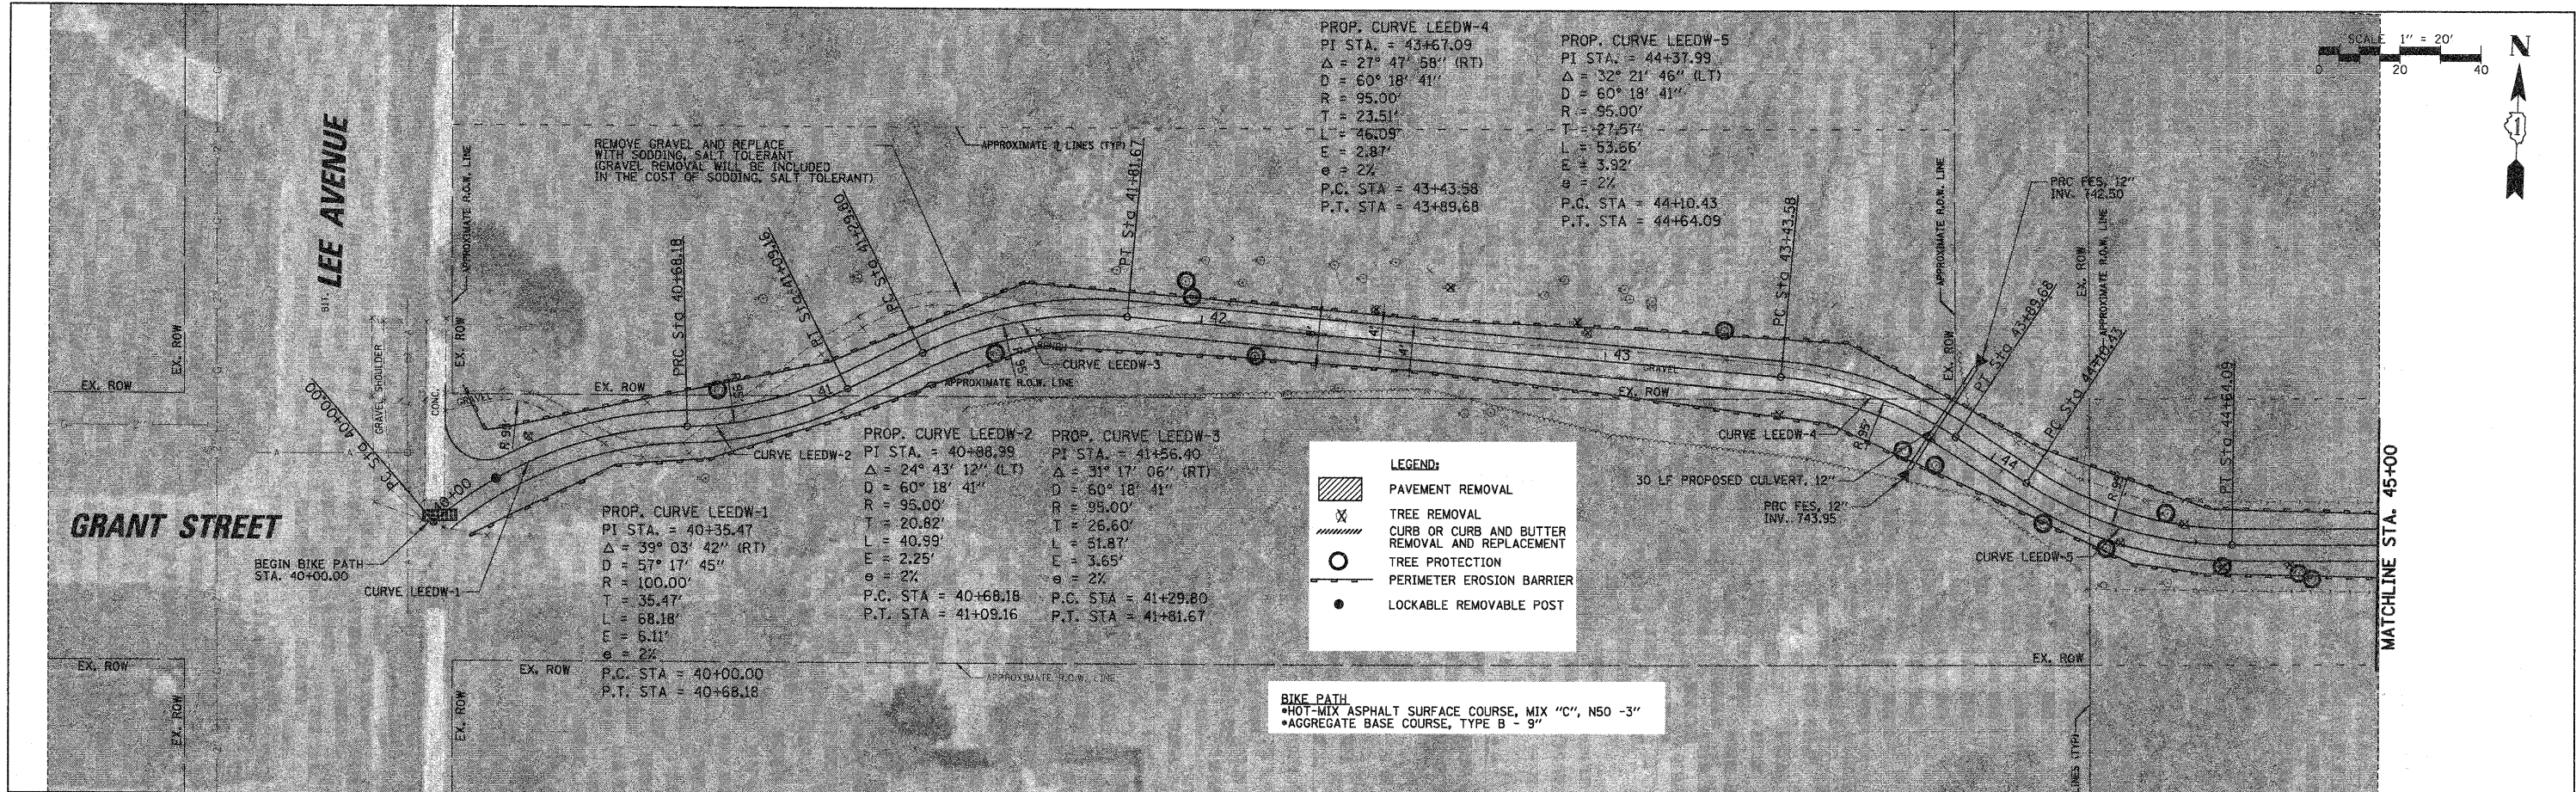

FILE NAME =	USER NAME = MAGOLDEN	DESIGNED -	REVISED -	<b>STATE OF ILLINOIS</b> <b>DEPARTMENT OF TRANSPORTATION</b>				<b>VILLAGE OF DOWNERS GROVE</b> <b>BIKE PATH PLAN AND PROFILE</b>				F.A. RTE.	SECTION	COUNTY	TOTAL SHEETS	SHEET NO.
N:\Downers Grove\080569\Cv1\1\APP080569_Lead_01.SHT		DRAWN -	REVISED -									09-00099-00-BT	DUPAGE	30	18	
PLOT SCALE = 20'		CHECKED -	REVISED -									CONTRACT NO. 63451	ILLINOIS FED. AID PROJECT			
PLOT DATE = 3/19/2018		DATE -	REVISED -									SCALE:	SHEET NO.	OF SHEETS	STA. TO STA.	