
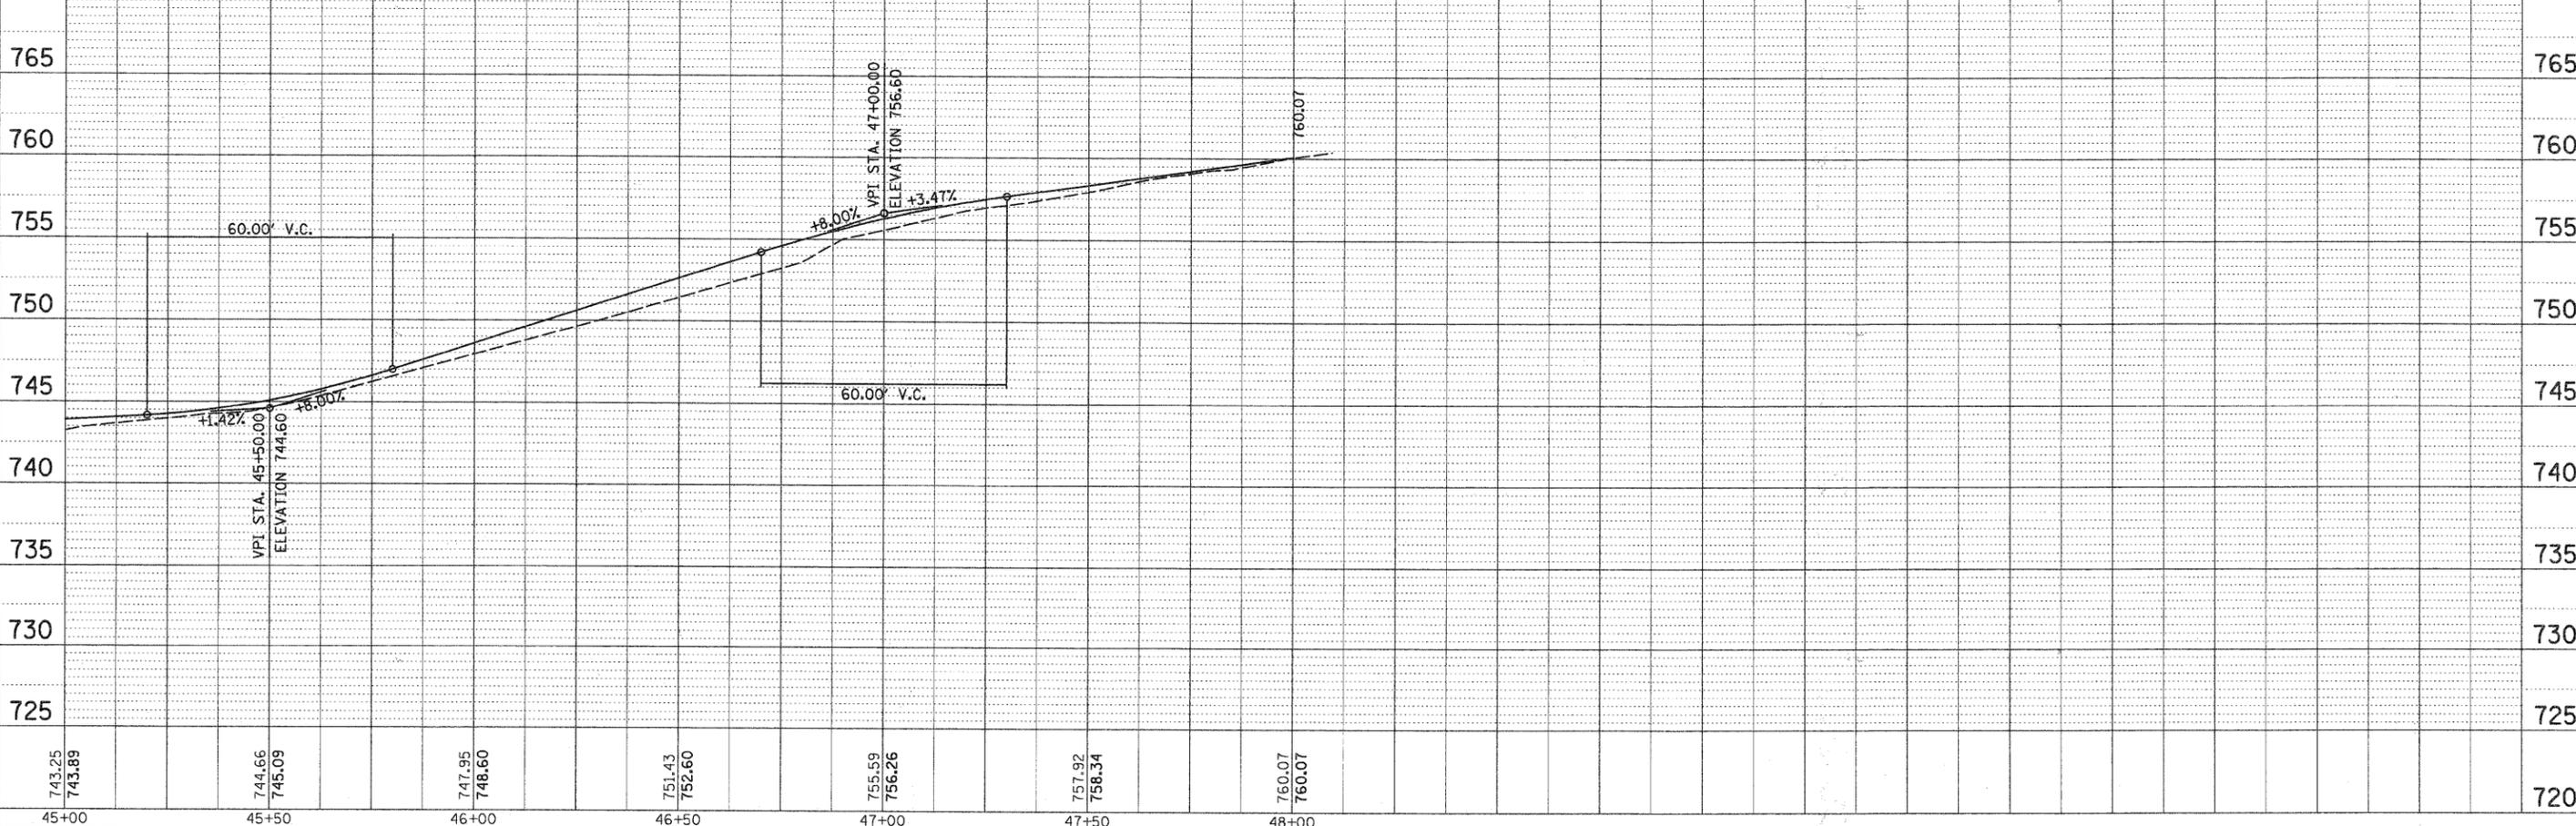


DATE	
BY	
ENGINEER	
PLANNED	
NOTED	

DATE	
BY	
ENGINEER	
PLANNED	
NOTED	

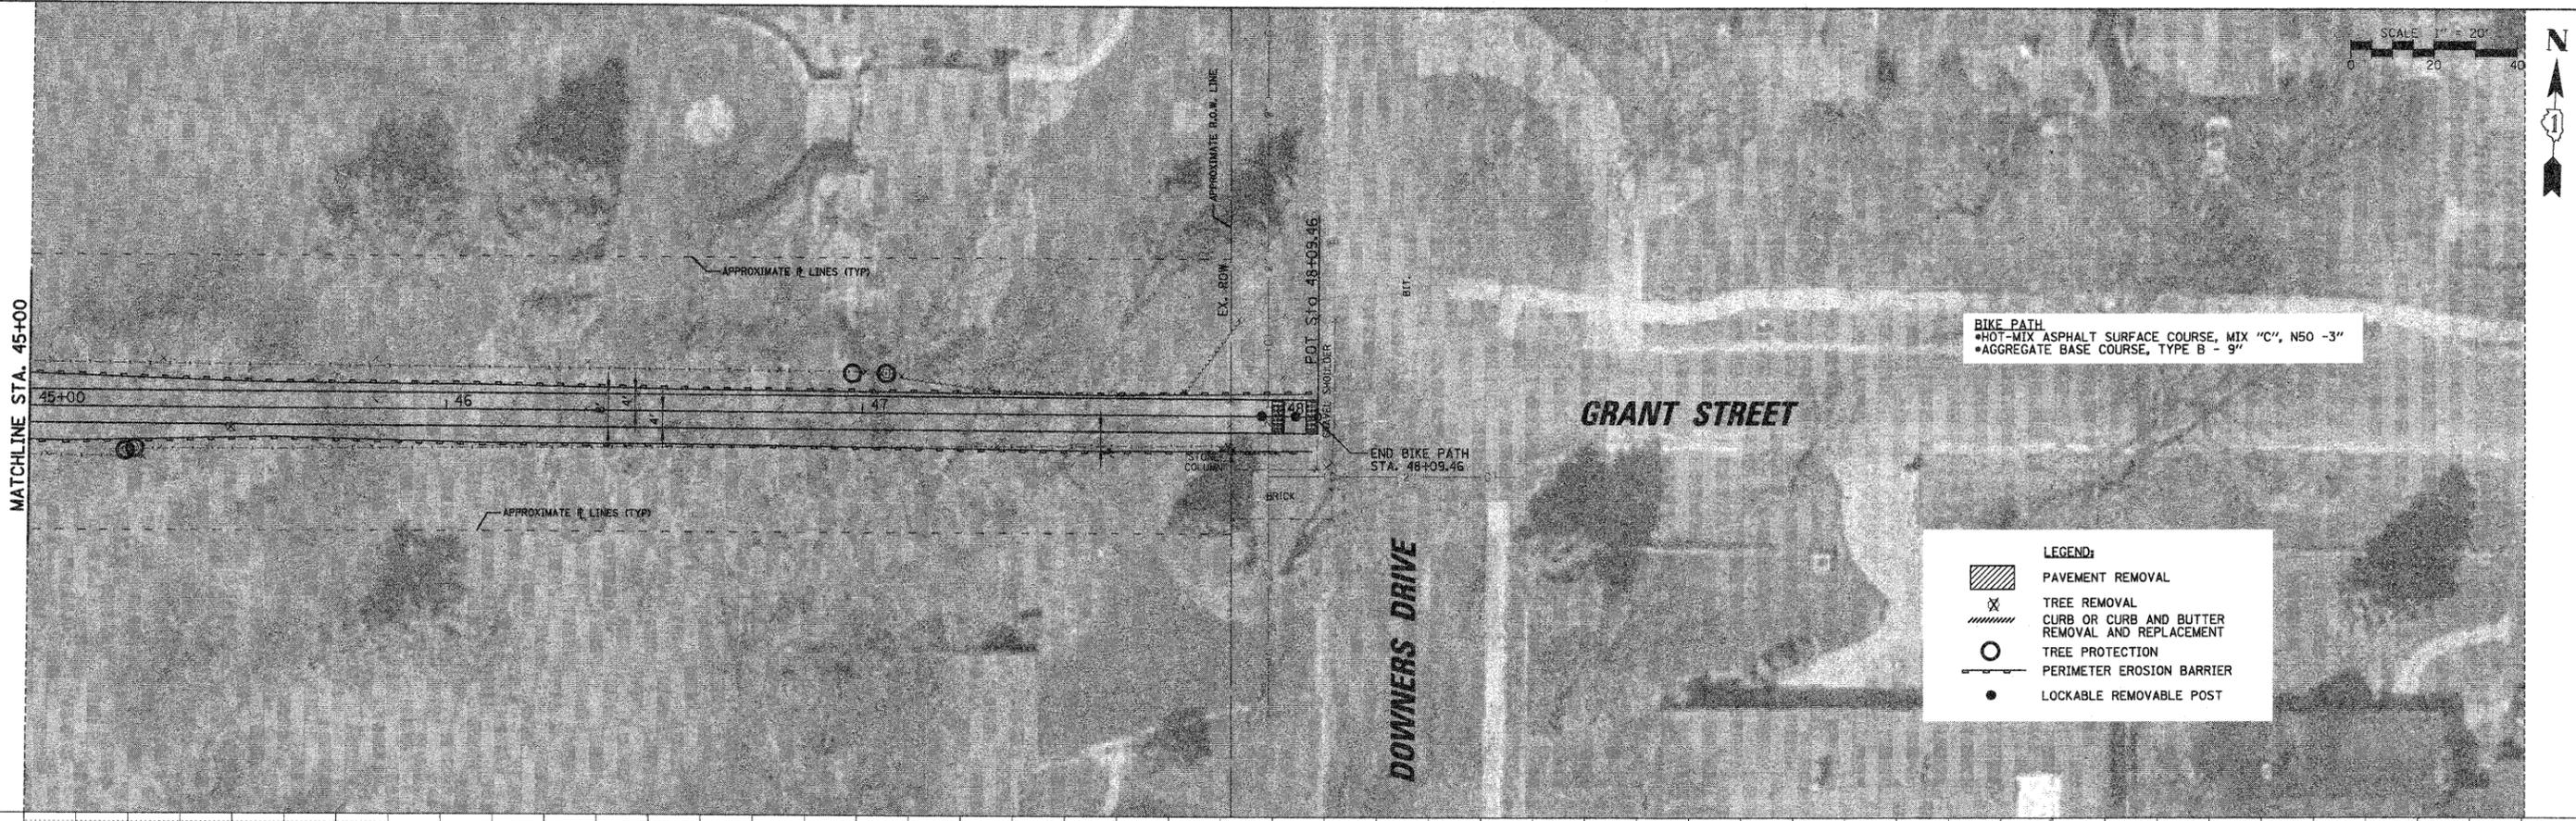

743.25	744.66	747.95	751.43	755.59	757.92	760.07	765
743.89	745.09	748.60	752.60	756.26	758.34	760.07	760
45+00	45+50	46+00	46+50	47+00	47+50	48+00	755
							750
							745
							740
							735
							730
							725
							720

FILE NAME =
 N:\DownersGrove\080569\Civ1\VRPP260569_1\dwg_02.SHT

USER NAME = MAGOLDEN
 PLOT SCALE = 20"
 PLOT DATE = 3/19/2010

DESIGNED -	REVISED -
DRAWN -	REVISED -
CHECKED -	REVISED -
DATE -	REVISED -

**STATE OF ILLINOIS
 DEPARTMENT OF TRANSPORTATION**

**VILLAGE OF DOWNERS GROVE
 BIKE PATH PLAN AND PROFILE**

SCALE: SHEET NO. OF SHEETS STA. TO STA.

F.A. RTE.	SECTION	COUNTY	TOTAL SHEETS	SHEET NO.
	09-00099-00-BT	DUPAGE	30	19
CONTRACT NO. 63451				
ILLINOIS FED. AID PROJECT				