


PRECAST STONE COPING, COLOR BUFF, INTEGRATED DRIP EDGE UNDERNEATH, 45° CHAMFER FOR 1", 5/8" MORTAR SETTING BED, TYP.

4" FABRICATED ALUMINUM SIGN PANEL, POWDER COATED BLACK ON ALL SIDES. FRONT TO HAVE VINYL GRAPHIC APPLIED. GRAPHIC TO BE PROVIDED BY PROJECT ENGINEER

PRECAST STONE COPING, COLOR BUFF, INTEGRATED DRIP EDGE UNDERNEATH, 45° CHAMFER FOR 1", 5/8" MORTAR SETTING BED, TYP.

MAINTAIN 6" MINIMUM CLEAR SPACE BETWEEN OUTCROPPING STONE AND GATEWAY SIGNAGE

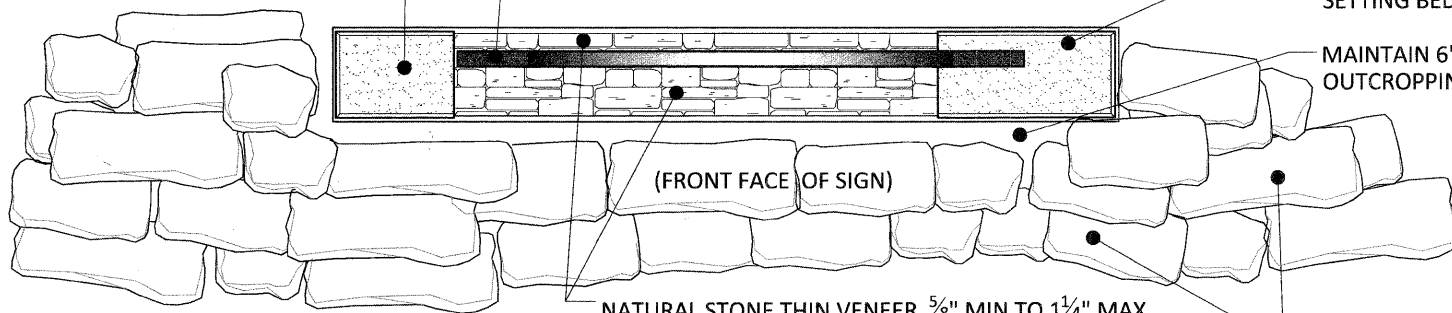

(FRONT FACE OF SIGN)

NATURAL STONE THIN VENEER, 5/8" MIN TO 1 1/4" MAX THICK, ASHLAR PATTERN, CHILTON RUSTIC BY BEUCHEL STONE CORP OR APPROVED EQUAL, INSTALL ON CMU BASE PER MANUFACTURER'S RECOMMENDATIONS

OUTCROPPING STONE, CHILTON WEATHERED EDGE OR APPROVED EQUAL, SHIM SO STONE LAYERS ARE LEVEL. INSTALL IN THE PRESENCE OF THE PROJECT ENGINEER.

PLAN VIEW
NORTH

SIGNAGE LIGHTING, MANTARAY FIXTURE, MODEL: M15A-G-HFL-T39MH-120-BRP-LG, BY GUARDCO OR APPROVED EQUAL. INSTALLED PER MANUFACTURER'S RECOMMENDATIONS, TO BE INCLUDED IN THE PRICE FOR THE GATEWAY MONUMENT SIGN COMPLETE.

10 1/4" HT x 1/2" THICK ALUMINUM LETTERING, "HOMWOOD", TIMES NEW ROMAN FONT, POWDER COATED GLOSS BLACK, INSTALLED WITH THREADED RODS ONTO SIGN PANEL AND 2" SPACERS

4" FABRICATED ALUMINUM SIGN PANEL, POWDER COATED BLACK ON ALL SIDES. FRONT TO HAVE VINYL GRAPHIC APPLIED. GRAPHIC TO BE PROVIDED BY PROJECT ENGINEER

NATURAL STONE THIN VENEER COPING, 5/8" MIN TO 1 1/4" MAX THICK, ASHLAR PATTERN, CHILTON RUSTIC BY BEUCHEL STONE CORP OR APPROVED EQUAL, INSTALL LEVEL OVER 5/8" MORTAR BED, INCLUDE 3/4" MIN. OVERHANG, TYP.

1" GAP, TYP.


3" SQUARE ALUMINUM POST POWDER COATED BLACK WITH 2 COATS ASPHALTIC PAINT

PRECAST STONE COPING, COLOR BUFF, INTEGRATED DRIP EDGE UNDERNEATH, 45° CHAMFER FOR 1", 5/8" MORTAR SETTING BED, TYP.

PRECAST STONE COPING, COLOR BUFF, INTEGRATED DRIP EDGE UNDERNEATH, 45° CHAMFER FOR 1", 5/8" MORTAR SETTING BED, TYP.

NATURAL STONE THIN VENEER, 5/8" MIN TO 1 1/4" MAX THICK, ASHLAR PATTERN, CHILTON RUSTIC BY BEUCHEL STONE CORP OR APPROVED EQUAL, INSTALL ON CMU BASE PER MANUFACTURER'S RECOMMENDATIONS

OUTCROPPING STONE, CHILTON WEATHERED EDGE OR APPROVED EQUAL, SHIM SO STONE LAYERS ARE LEVEL. INSTALL IN THE PRESENCE OF THE PROJECT ENGINEER.

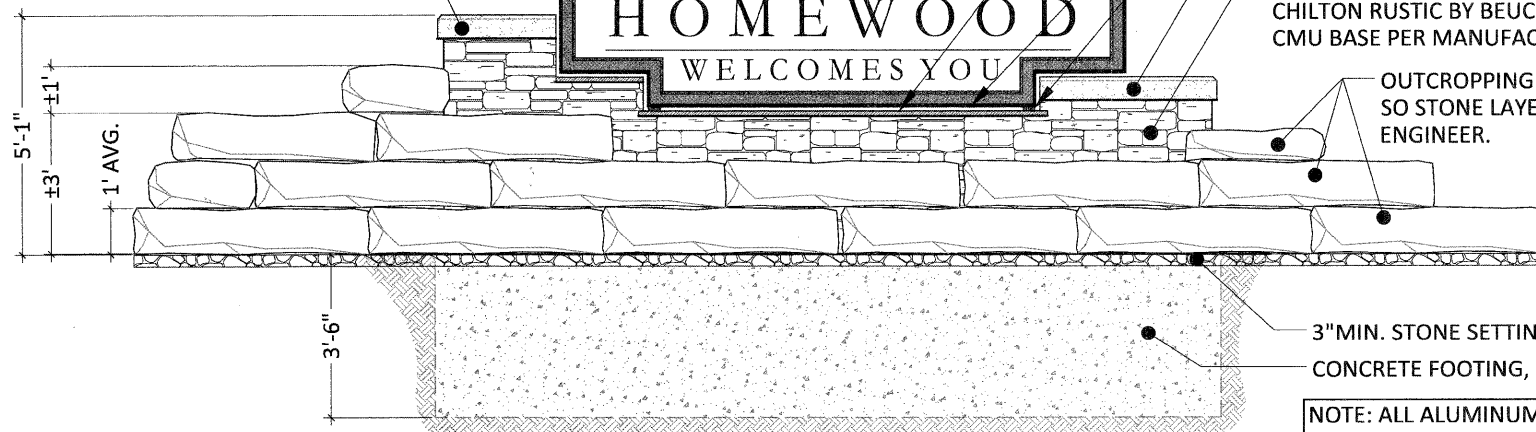

FINISH GRADE

3" MIN. STONE SETTING BED FOR OUTCROPPING STONE

CONCRETE FOOTING, CLASS SI, SEE SHEET 18 FOR REBAR DETAILS

NOTE: FIELD VERIFY MINIMUM 2,500 PSF ALLOWABLE SOIL BEARING PRESSURE PRIOR TO CONSTRUCTION

NOTE: ALL ALUMINUM TO BE PRETREATED BY CLEANING THE SURFACE, PRIMED WITH A PHOSPHATE COATING, POWDER COATED, POWDER COATED, AND CURED. SEE SPECIAL PROVISIONS FOR ADDITIONAL INFORMATION. ANY ALUMINUM TO BE IN DIRECT CONTACT WITH CONCRETE TO BE COATED WITH TWO THIN COATS OF AN ASPHALTIC PAINT.

FRONT ELEVATION

1 GATEWAY MONUMENT SIGN COMPLETE

1/2" = 1'-0"

FILE NAME = p01 DETAILS - 17

PLANNING RESOURCES INC.
400 West Liberty Drive
P.O. Box 4027
Whitewater, Illinois 60151
Tel: 815.467.7716 Fax: 815.468.4222

USER NAME =	DESIGNED -- BCL	REVISED --
	CHECKED -- KLG	REVISED --
PLOT SCALE = N.T.S.	DRAWN -- BCL/RJA	REVISED --
PLOT DATE = 1.22.10	CHECKED -- KLG/LMV	REVISED --

STATE OF ILLINOIS
DEPARTMENT OF TRANSPORTATION

CONSTRUCTION DETAILS

SCALE: N.T.S. SHEET NO. 17 OF 24 SHEETS STA. TO STA.

F.A.U. RTE.	SECTION	COUNTY	TOTAL SHEETS	SHEET NO.
2843	08-00124-00-LS	COOK	24	17
CONTRACT NO. 63463				
FED. ROAD DIST. NO. 1 ILLINOIS FED. AID PROJECT				