


# EROSION CONTROL & SEEDING PLANS



SEC 14, T 17 N, R 2 W, 4TH PM

BLACKHAWK STATE PARK

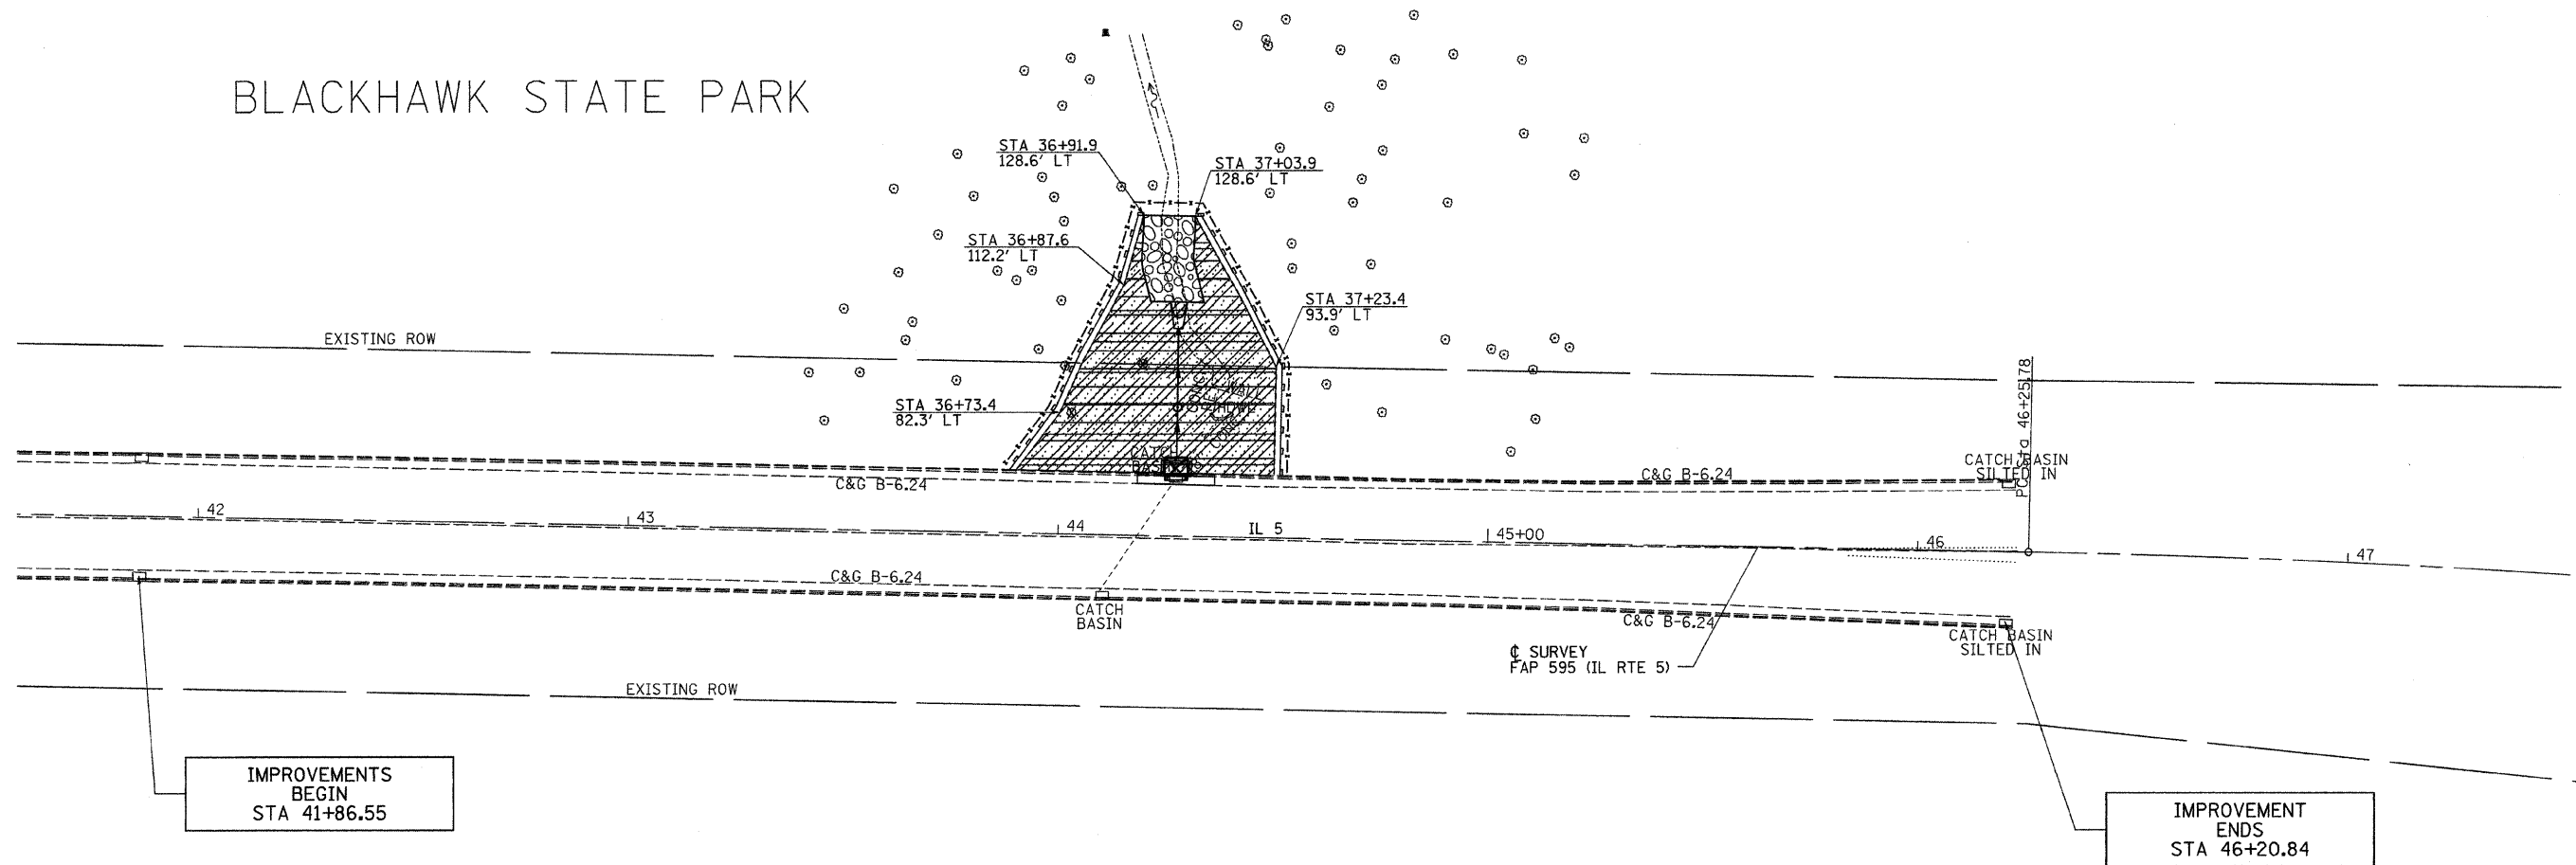

IMPROVEMENTS  
BEGIN  
STA 41+86.55

IMPROVEMENT  
ENDS  
STA 46+20.84

LEGEND	
	STONE RIPRAP, CLASS A4
	TURF REINFORCEMENT MAT
	SEEDING, CLASS 4A (MODIFIED)
	PERIMETER EROSION BARRIER
	INLET AND PIPE PROTECTION



SEC 14, T 17 N, R 2 W, 4TH PM

FILE NAME =	USER NAME = jdean	DESIGNED - AWM	REVISED -	<b>STATE OF ILLINOIS DEPARTMENT OF TRANSPORTATION</b>	<b>EROSION CONTROL &amp; SEEDING PLAN SHEET</b>	F.A.P. RTE.	SECTION	COUNTY	TOTAL SHEETS	SHEET NO.		
v:\transportation\2244\2244-20\202909ER.dgn						DRAWN - TJD	REVISED -	595	(18Z)M-2	ROCK ISLAND	41	12
PLOT SCALE = 20,0000' / IN.						CHECKED - AWM	REVISED -	CONTRACT NO. 64E75				
PLOT DATE = 3/9/2010						DATE - 3/1/2010	REVISED -	FED. ROAD DIST. NO. ILLINOIS FED. AID PROJECT				
						SCALE: 1" = 20'-0"		SHEET NO. 2 OF 2 SHEETS		STA. 41+50.00 TO STA. 47+50.00		