


F.A. RTE.	SECTION	COUNTY	TOTAL SHEETS	SHEET NO.
317	**	*	196	155
STA. 423+50.0000 TO STA. 423+50.0000				
FED. ROAD DIST. NO. ILLINOIS FED. AID PROJECT				
* BROWN & SCHUYLER CONTRACT NO. 72432				
** 9RS-4, (10,11) RS-3; (10B-1) R SHEET 82 OF 123				

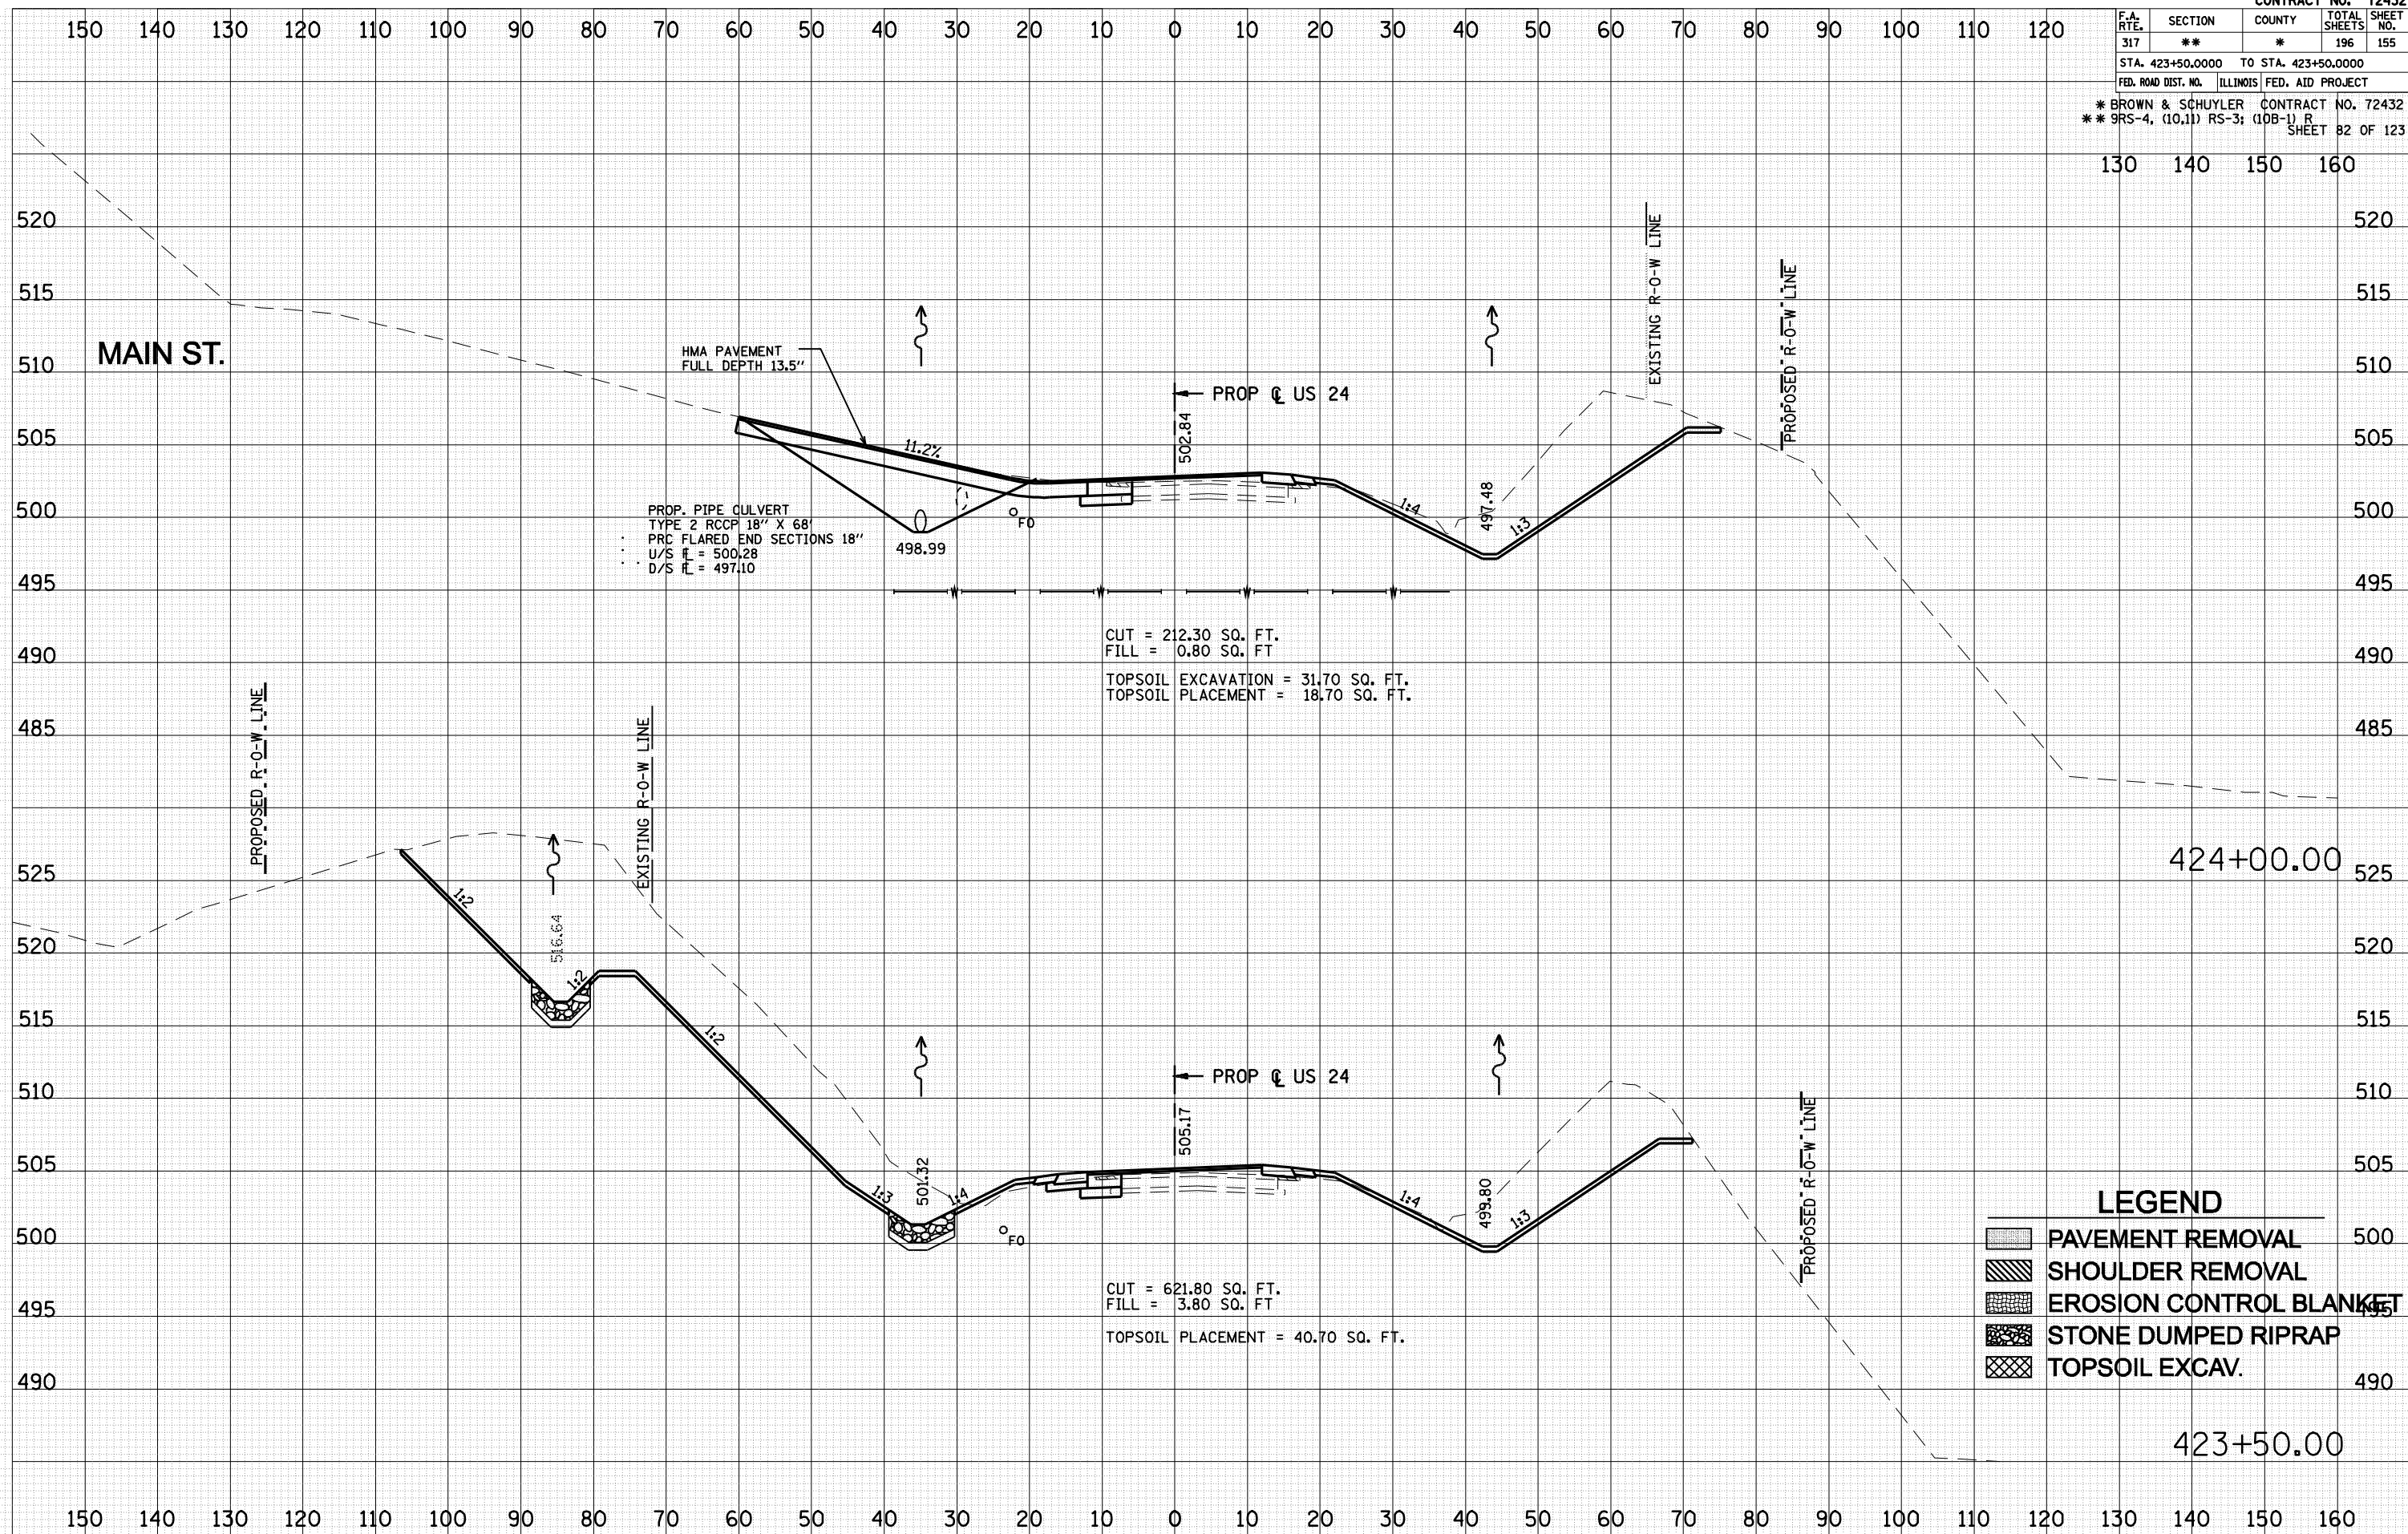

BY	DATE

BY	DATE

PLOT DATE = Mar-24-2018 10:26:00AM
 PLOT TIME = 10:26:08 AM
 FILE NAME = FILE1

LEGEND

	PAVEMENT REMOVAL
	SHOULDER REMOVAL
	EROSION CONTROL BLANKET
	STONE DUMPED RIPRAP
	TOPSOIL EXCAV.