


F.A. RTE.	SECTION	COUNTY	TOTAL SHEETS	SHEET NO.
317	**	*	196	156
STA. 424+50.0000 TO STA. 424+50.0000				
FED. ROAD DIST. NO. ILLINOIS FED. AID PROJECT				
* BROWN & SCHUYLER CONTRACT NO. 72432				
** 9RS-4, (10,11) RS-3; (10B-1) R SHEET 83 OF 123				

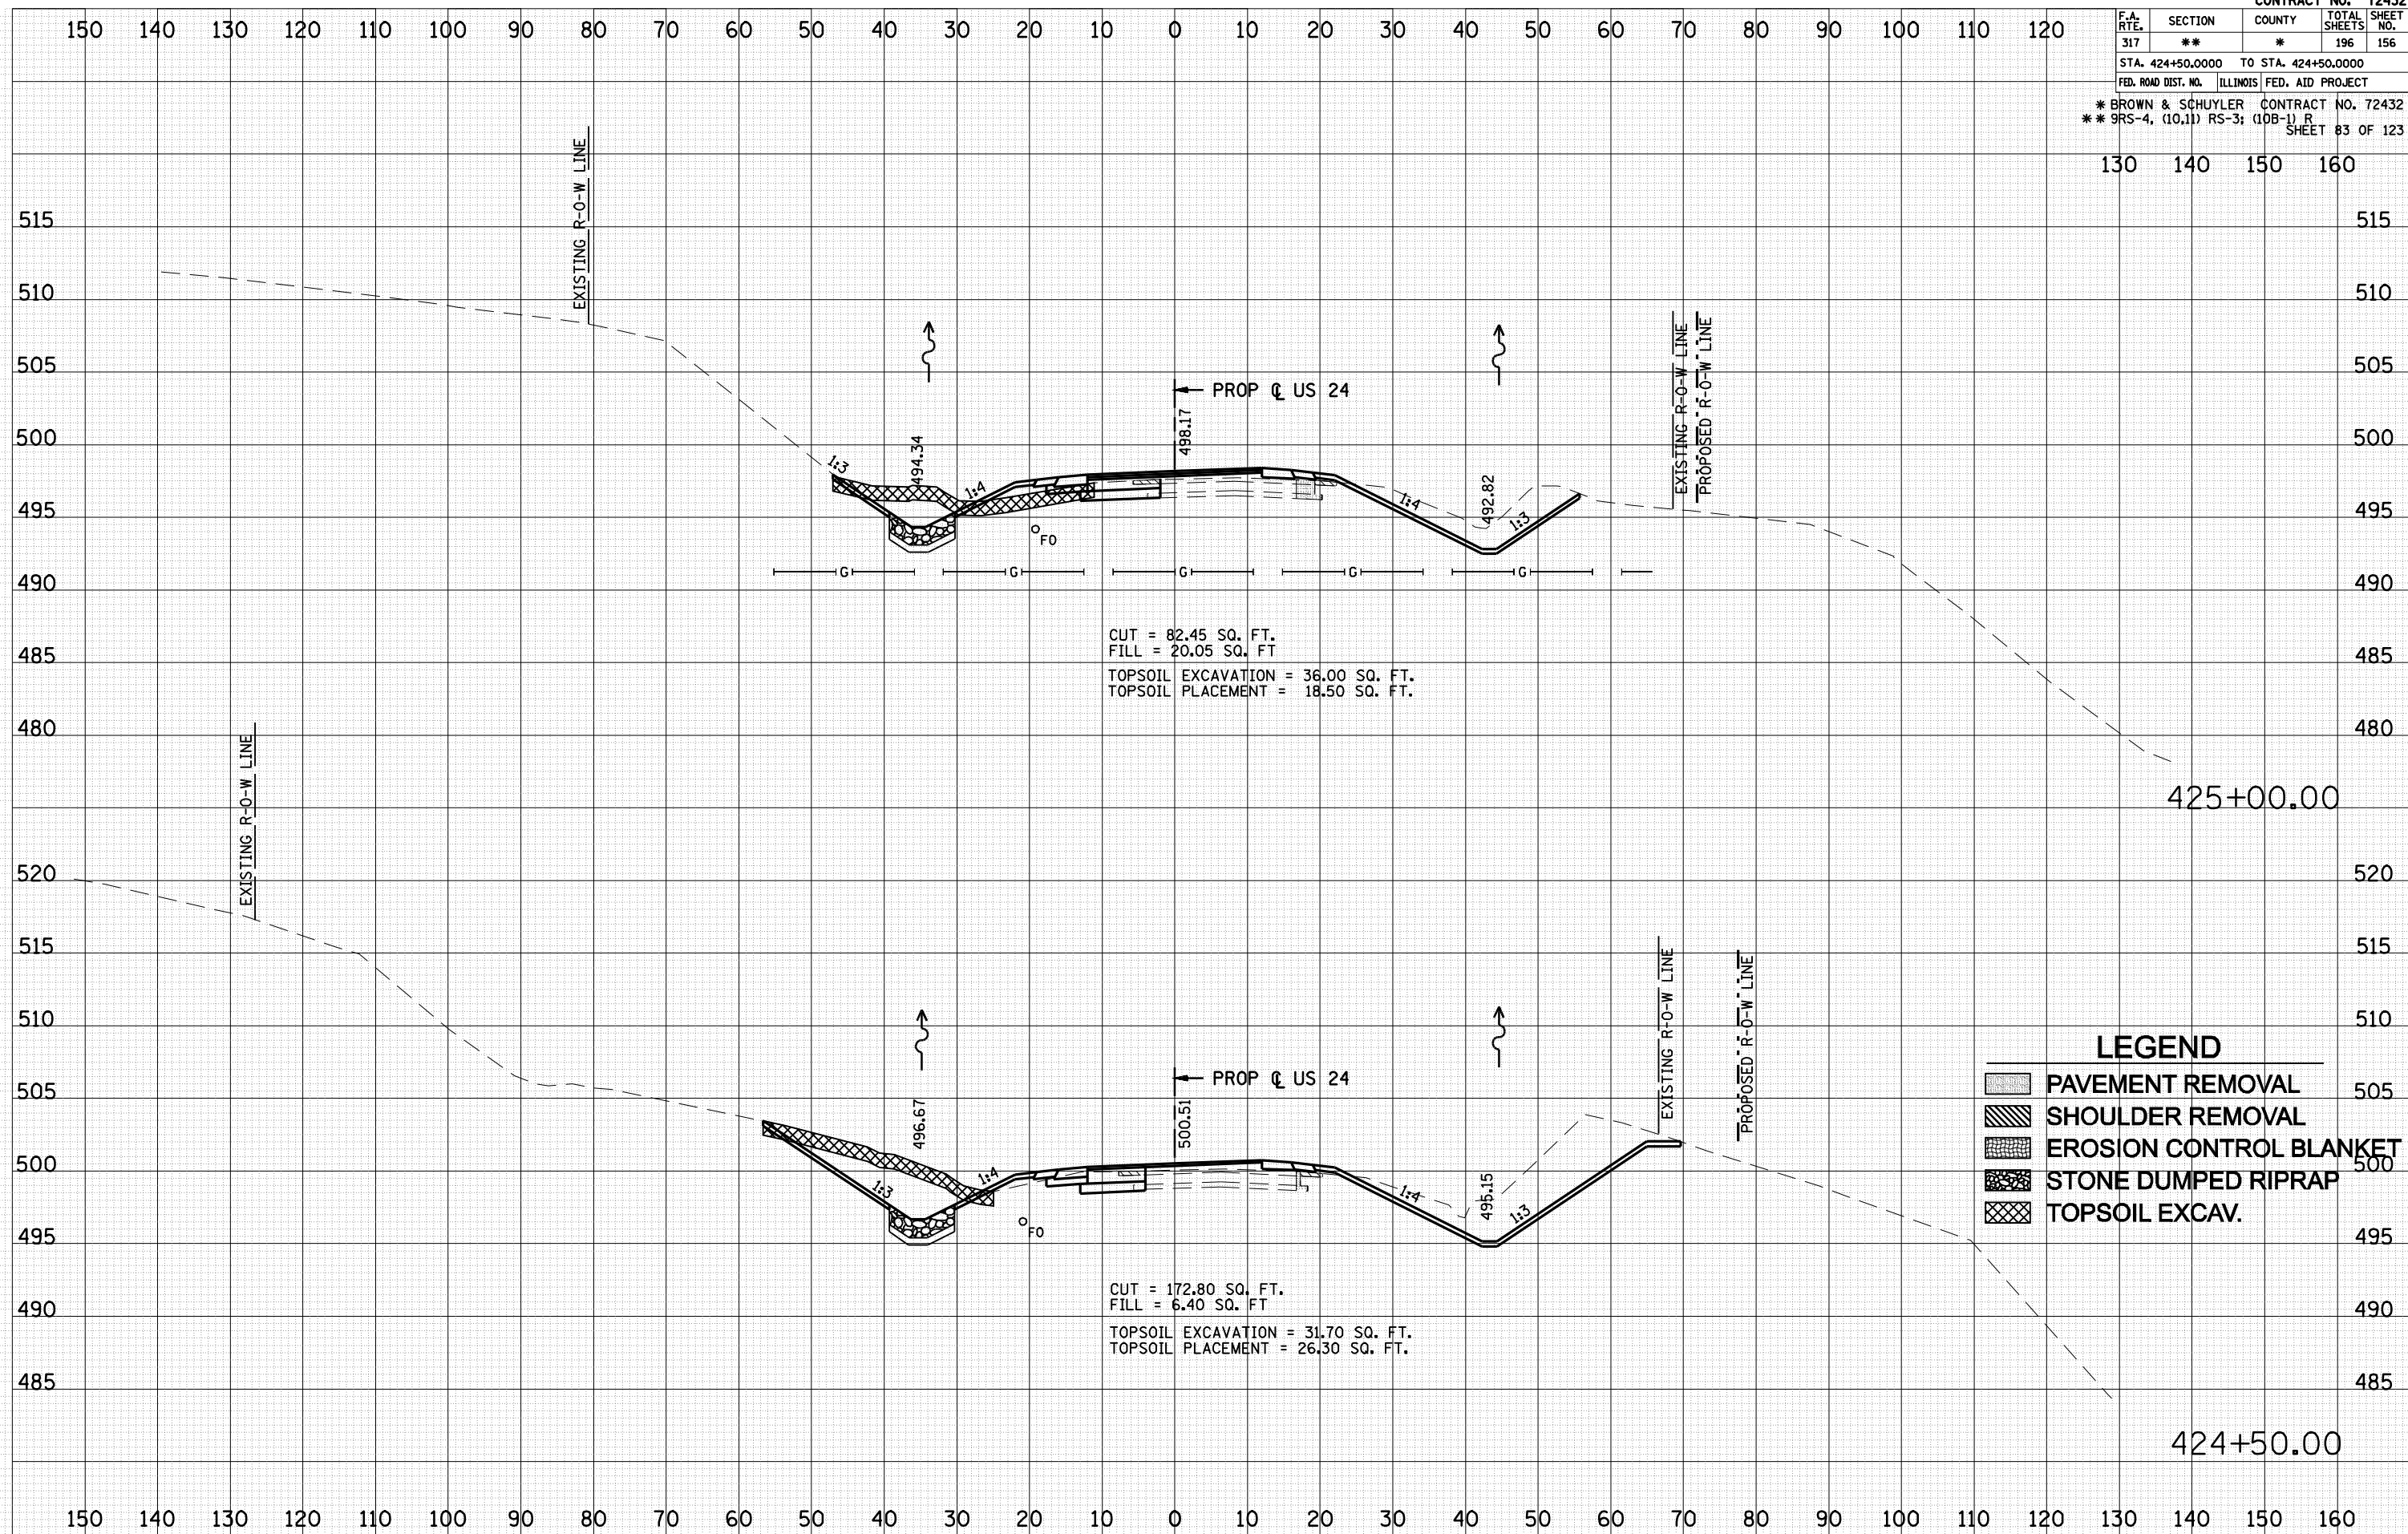

LEGEND

[Symbol]	PAVEMENT REMOVAL
[Symbol]	SHOULDER REMOVAL
[Symbol]	EROSION CONTROL BLANKET
[Symbol]	STONE DUMPED RIPRAP
[Symbol]	TOPSOIL EXCAV.

BY	DATE

BY	DATE

PLOT DATE = Mar-24-2018 10:28:46AM
 PLOT TIME = 10:28:46 AM
 FILE NAME = FILE1