


F.A. RTE.	SECTION	COUNTY	TOTAL SHEETS	SHEET NO.
317	**	*	196	165
STA. 433+50.0000		TO STA. 434+00.0000		
FED. ROAD DIST. NO.		ILLINOIS FED. AID PROJECT		
* BROWN & SCHUYLER		CONTRACT NO. 72432		
** 9RS-4, (10,11) RS-3; (10B-1) R		SHEET 92 OF 123		


### BRIDGE OMISSION STA. 434+34.07 TO STA. 439+03.24

130 140 150 160

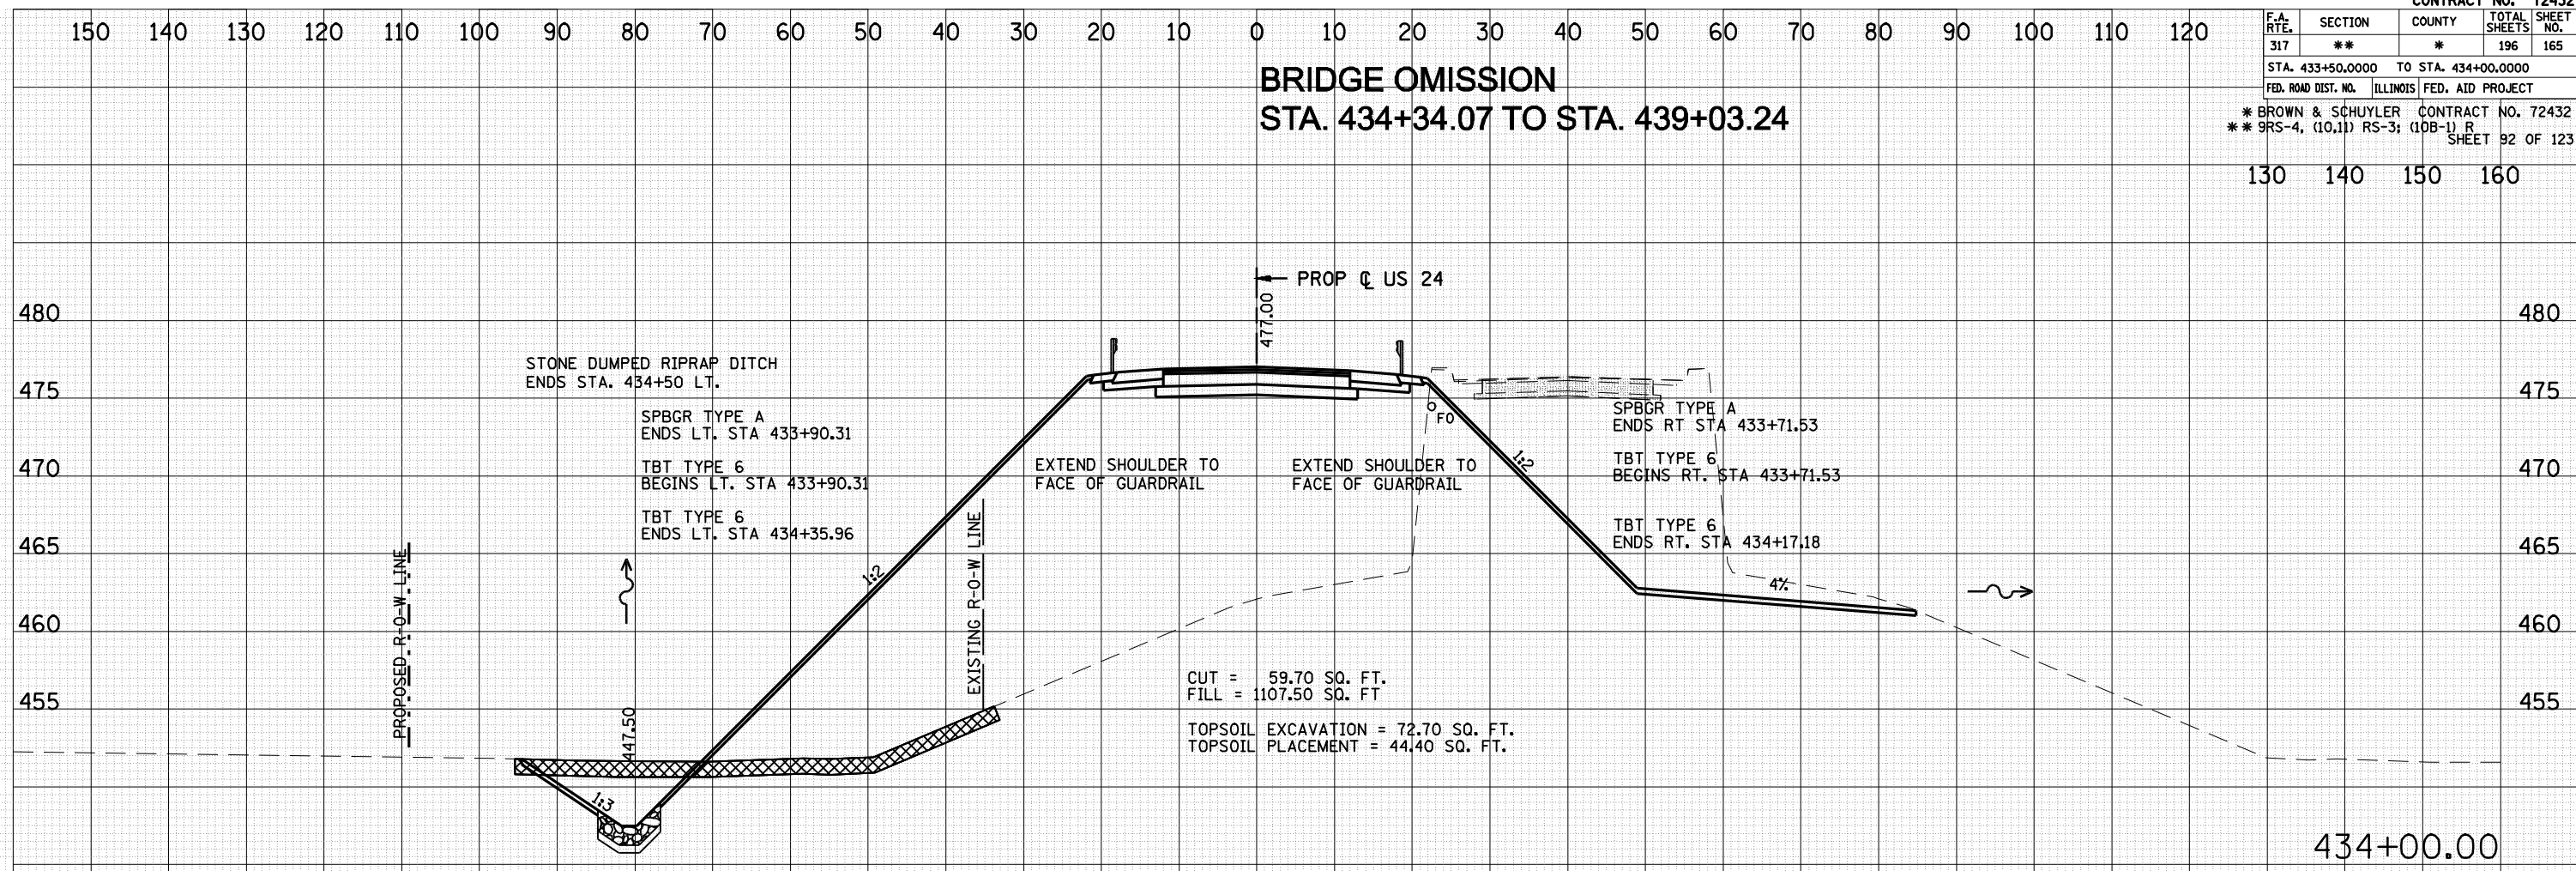




DATE	
BY	
FINISHED SURVEY	
PLOTTED	
NOTE BOOK	
AREAS CHECKED	

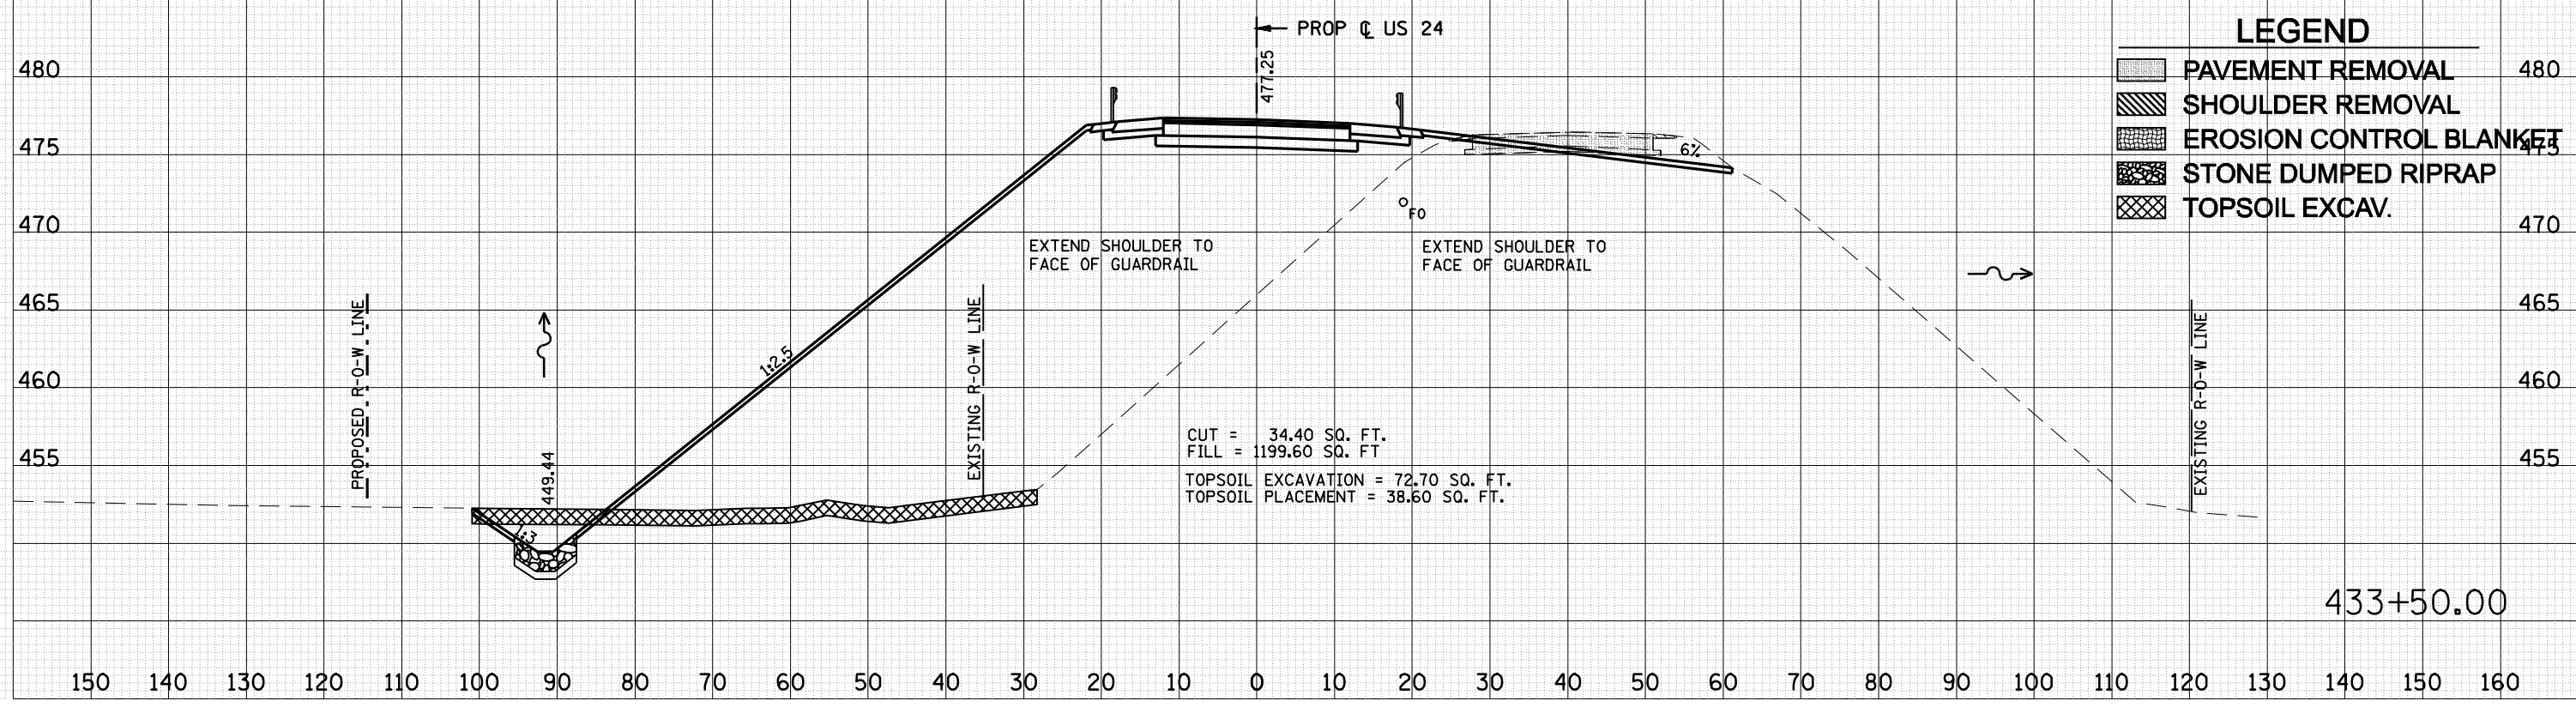

DATE	
BY	
ORIGINAL SURVEY	
PLOTTED	
NOTE BOOK	
AREAS CHECKED	



#### LEGEND

-  PAVEMENT REMOVAL 480
-  SHOULDER REMOVAL 475
-  EROSION CONTROL BLANKET 470
-  STONE DUMPED RIPRAP 465
-  TOPSOIL EXCAV. 460

PLOT DATE = Mar-24-2010 10:32:04 AM  
PLOT TIME = 10:32:01 AM  
FILE NAME = FILE1