


F.A. RTE.	SECTION	COUNTY	TOTAL SHEETS	SHEET NO.
317	**	*	196	171
STA. 441+25.0000 TO STA. 441+25.0000				
FED. ROAD DIST. NO. ILLINOIS FED. AID PROJECT				
* BROWN & SCHUYLER CONTRACT NO. 72432				
** 9RS-4, (10,11) RS-3; (10B-1) R			SHEET 98 OF 123	

130 140 150 160

150 140 130 120 110 100 90 80 70 60 50 40 30 20 10 0 10 20 30 40 50 60 70 80 90 100 110 120

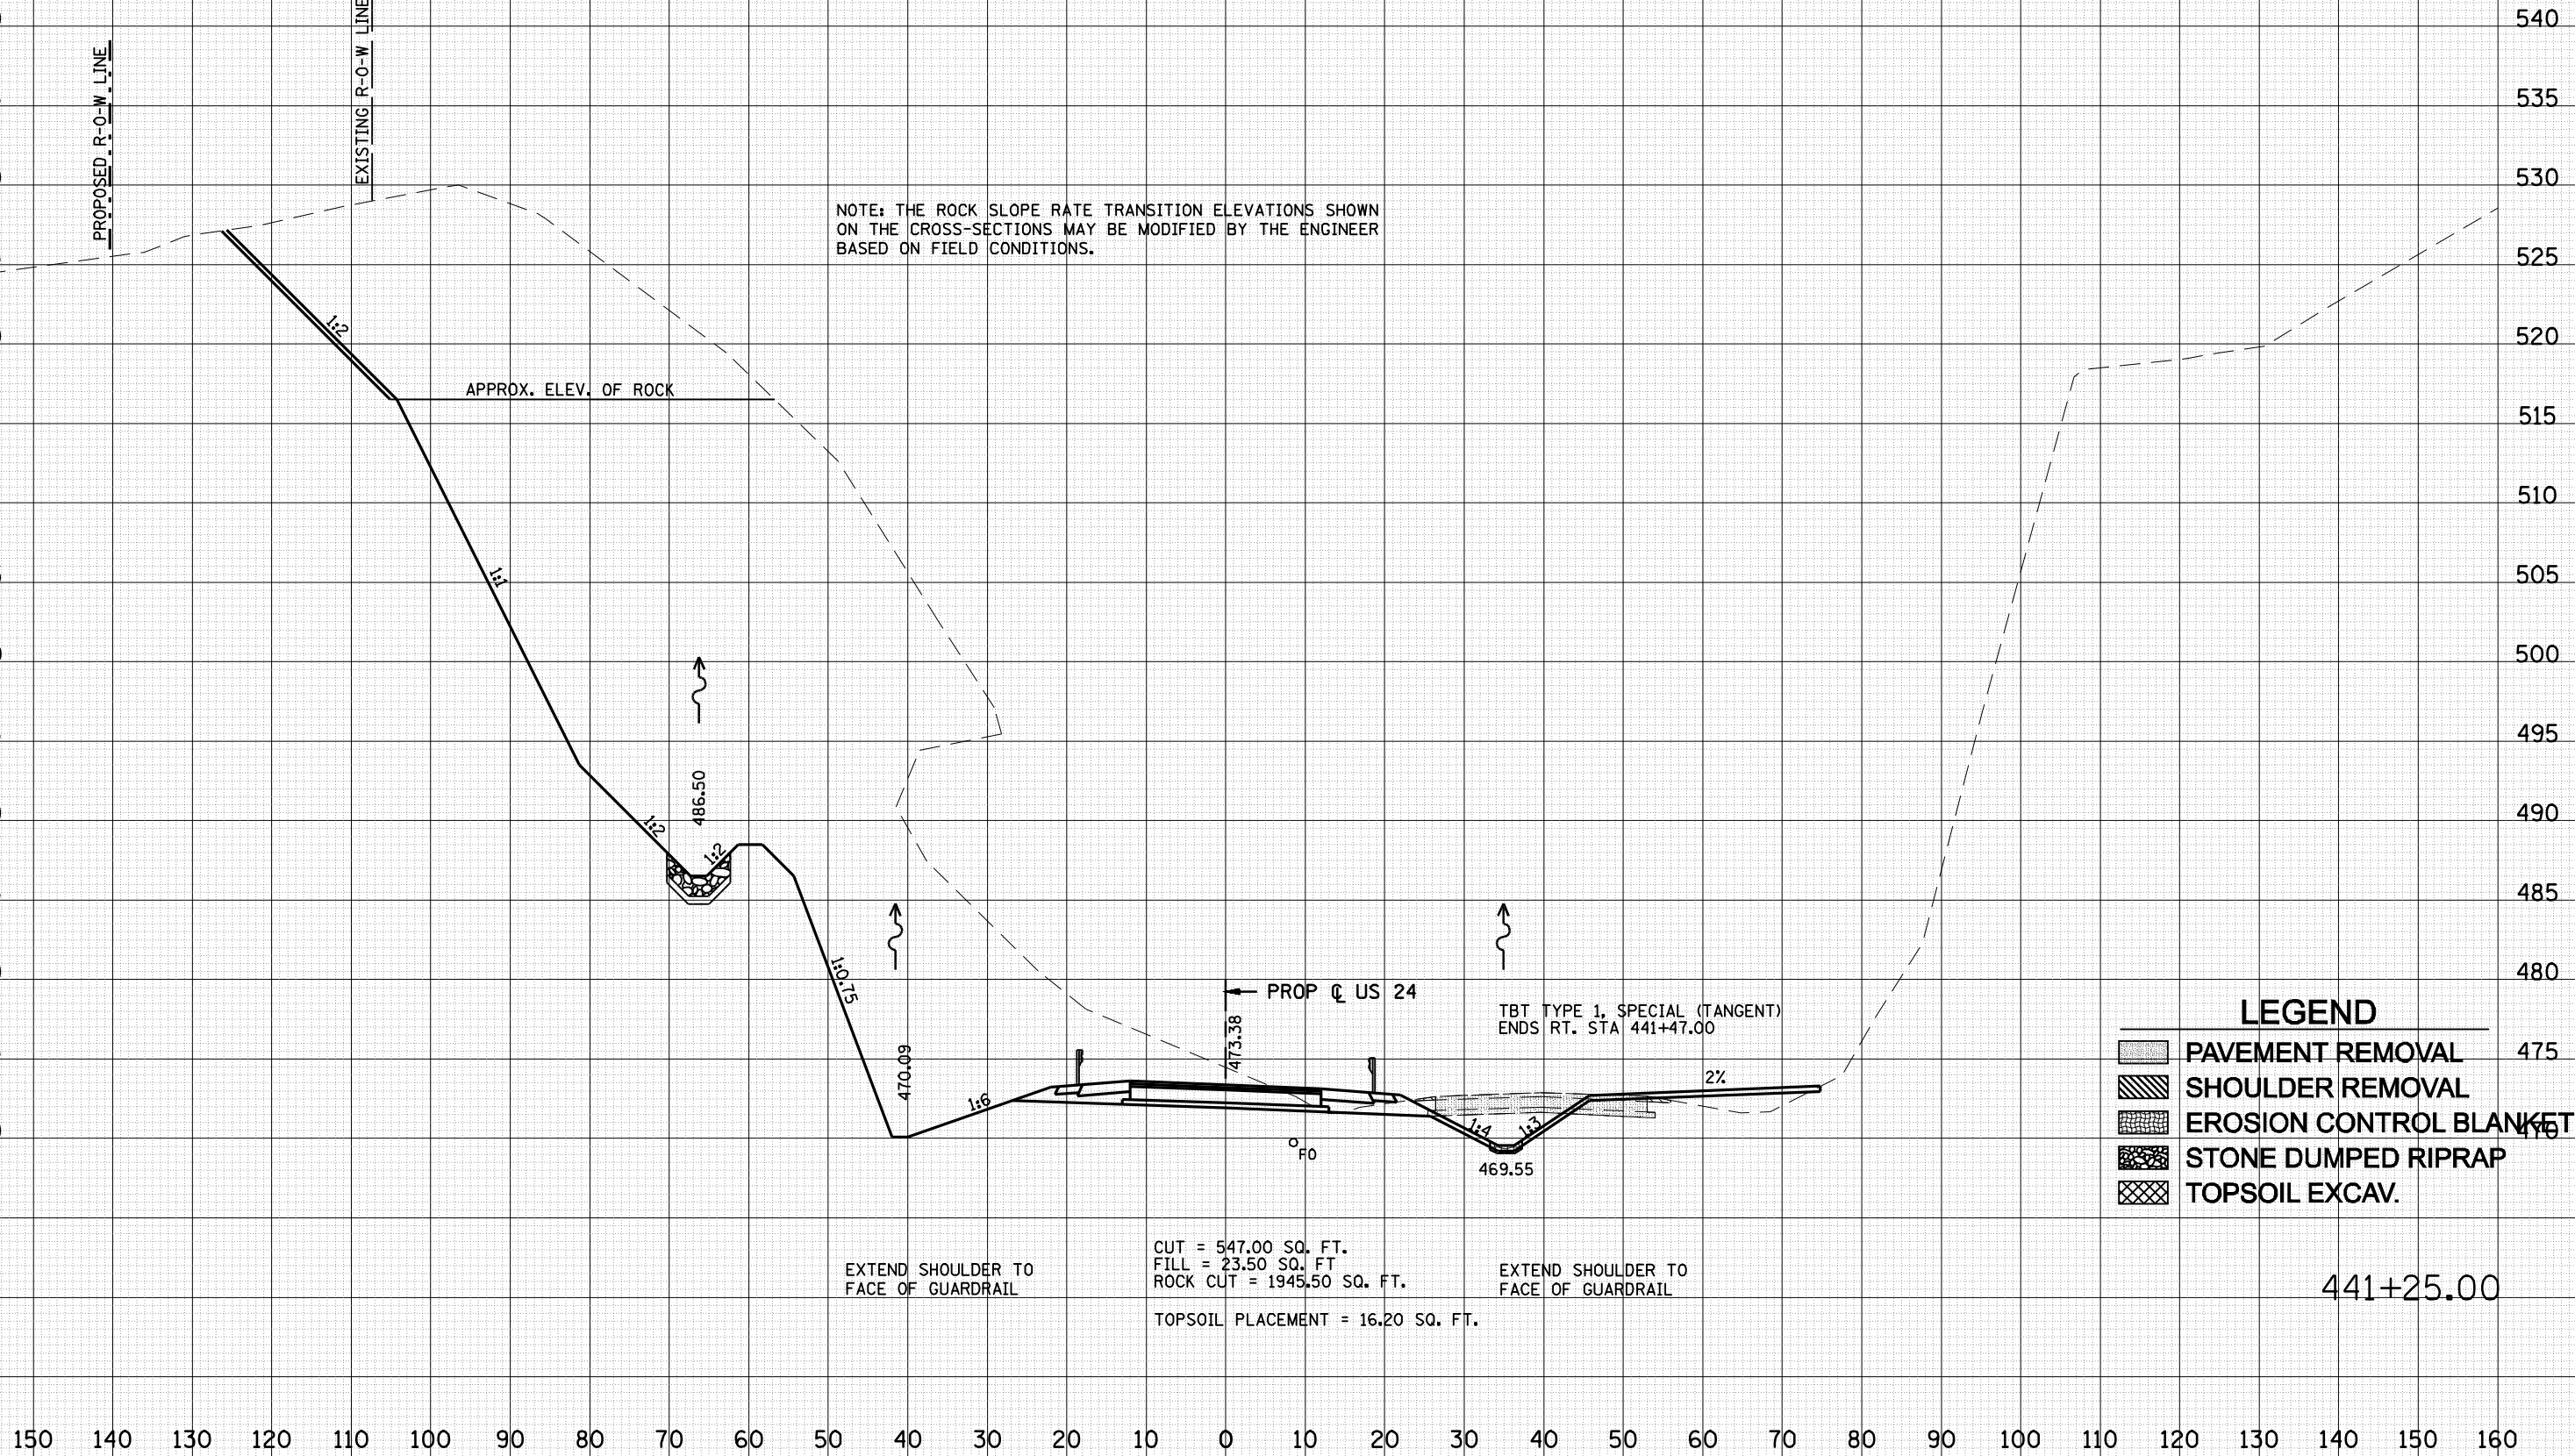

NOTE: THE ROCK SLOPE RATE TRANSITION ELEVATIONS SHOWN ON THE CROSS-SECTIONS MAY BE MODIFIED BY THE ENGINEER BASED ON FIELD CONDITIONS.

**LEGEND**

[Hatched Box]	PAVEMENT REMOVAL	475
[Hatched Box]	SHOULDER REMOVAL	476
[Hatched Box]	EROSION CONTROL BLANKET	
[Hatched Box]	STONE DUMPED RIPRAP	
[Hatched Box]	TOPSOIL EXCAV.	

441+25.00

150 140 130 120 110 100 90 80 70 60 50 40 30 20 10 0 10 20 30 40 50 60 70 80 90 100 110 120 130 140 150 160

BY	DATE

BY	DATE

ORIGINAL SURVEY  
 SURVEYED  
 PLOTTED  
 TEMPLATE  
 AREAS CHECKED  
 NO.

FINISH SURVEY  
 SURVEYED  
 PLOTTED  
 TEMPLATE  
 AREAS CHECKED  
 NO.

PLOT DATE = Mar-24-2018 10:36:59AM  
 PLOT TIME = 10:36:59 AM  
 FILE NAME = FILE1