


F.A. RTE.	SECTION	COUNTY	TOTAL SHEETS	SHEET NO.
317	**	*	196	174
STA. 442+00.0000		TO STA. 442+00.0000		
FED. ROAD DIST. NO.		ILLINOIS FED. AID PROJECT		
* BROWN & SCHUYLER		CONTRACT NO. 72432		
** 9RS-4, (10,11) RS-3; (10B-1) R		SHEET 101 OF 123		

130 140 150 160

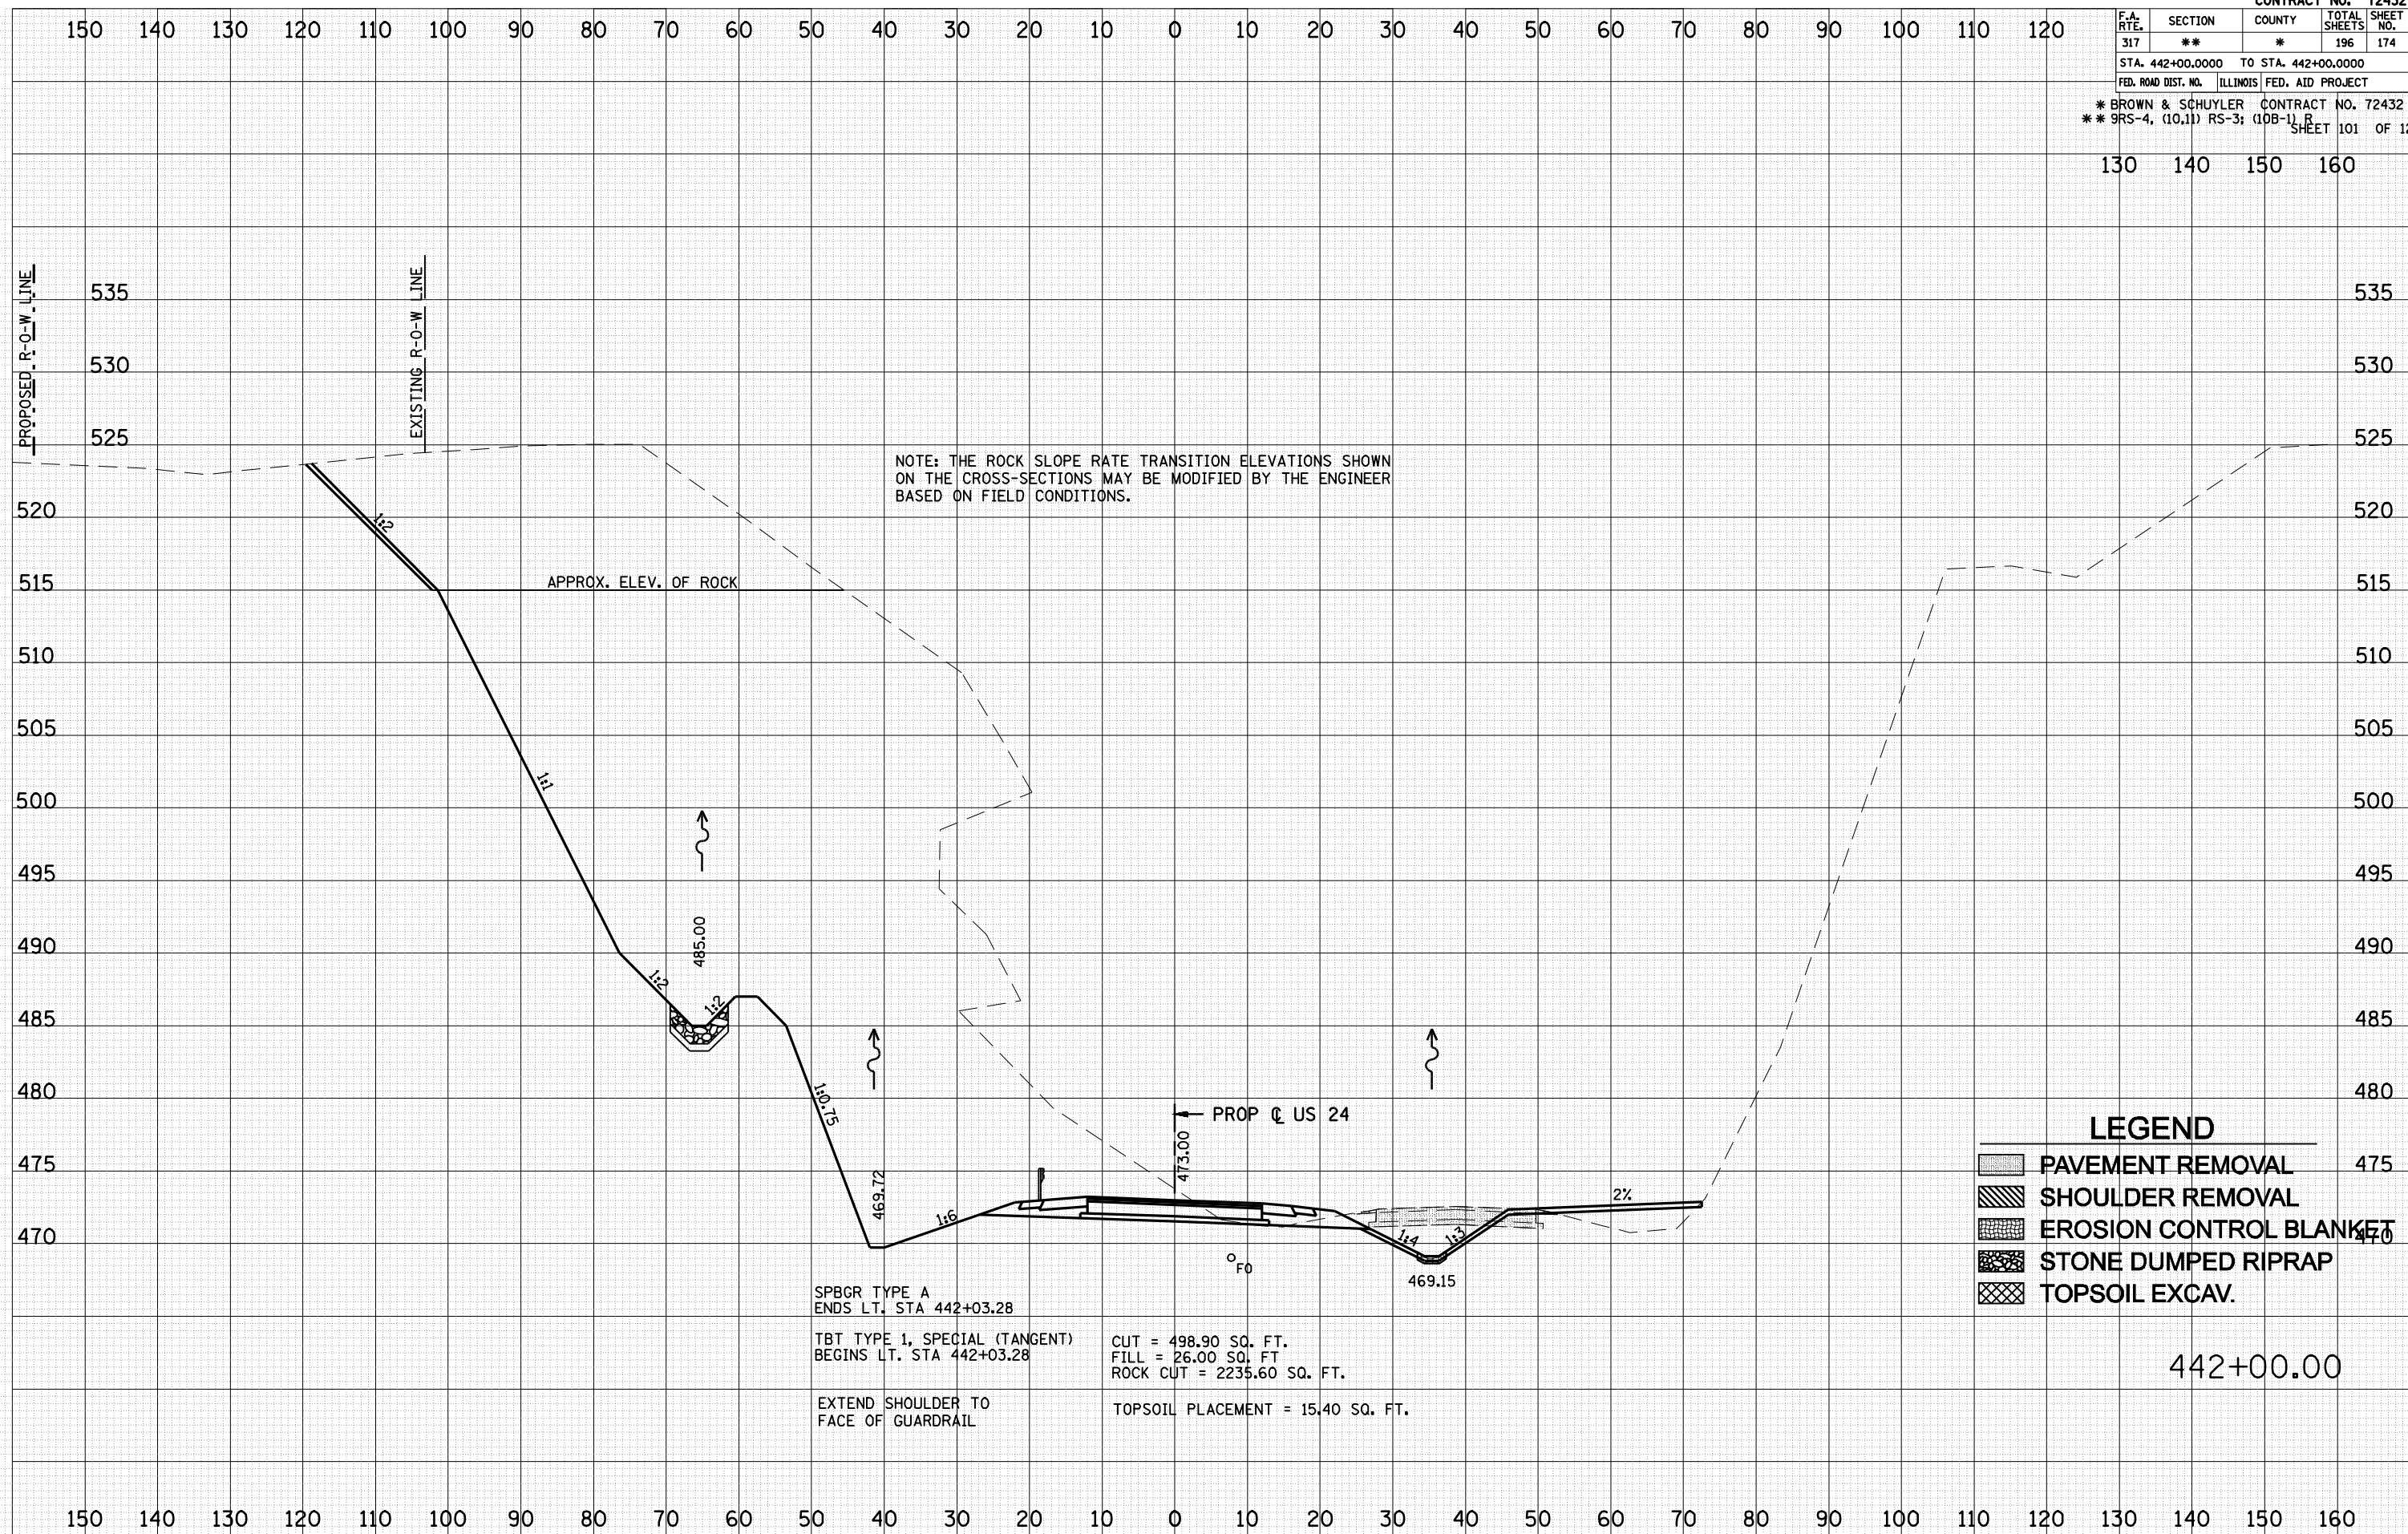

NOTE: THE ROCK SLOPE RATE TRANSITION ELEVATIONS SHOWN ON THE CROSS-SECTIONS MAY BE MODIFIED BY THE ENGINEER BASED ON FIELD CONDITIONS.

APPROX. ELEV. OF ROCK

PROP C US 24

LEGEND

- PAVEMENT REMOVAL
- SHOULDER REMOVAL
- EROSION CONTROL BLANKET
- STONE DUMPED RIPRAP
- TOPSOIL EXCAV.

SPBGR TYPE A
ENDS LT. STA 442+03.28

TBT TYPE 1, SPECIAL (TANGENT)
BEGINS LT. STA 442+03.28

EXTEND SHOULDER TO
FACE OF GUARDRAIL

CUT = 498.90 SQ. FT.
FILL = 26.00 SQ. FT.
ROCK CUT = 2235.60 SQ. FT.

TOPSOIL PLACEMENT = 15.40 SQ. FT.

442+00.00

BY	DATE

BY	DATE

PLOT DATE = Mar-24-2018 10:37:47 AM
PLOT TIME = 10:37:47 AM
FILE NAME = FILE6