


F.A. RTE.	SECTION	COUNTY	TOTAL SHEETS	SHEET NO.
317	**	*	196	175
STA. 442+25.0000 TO STA. 442+25.0000				
FED. ROAD DIST. NO. ILLINOIS FED. AID PROJECT				
* BROWN & SCHUYLER CONTRACT NO. 72432				
** 9RS-4, (10,11) RS-3; (10B-1) R SHEET 102 OF 123				

130 140 150 160

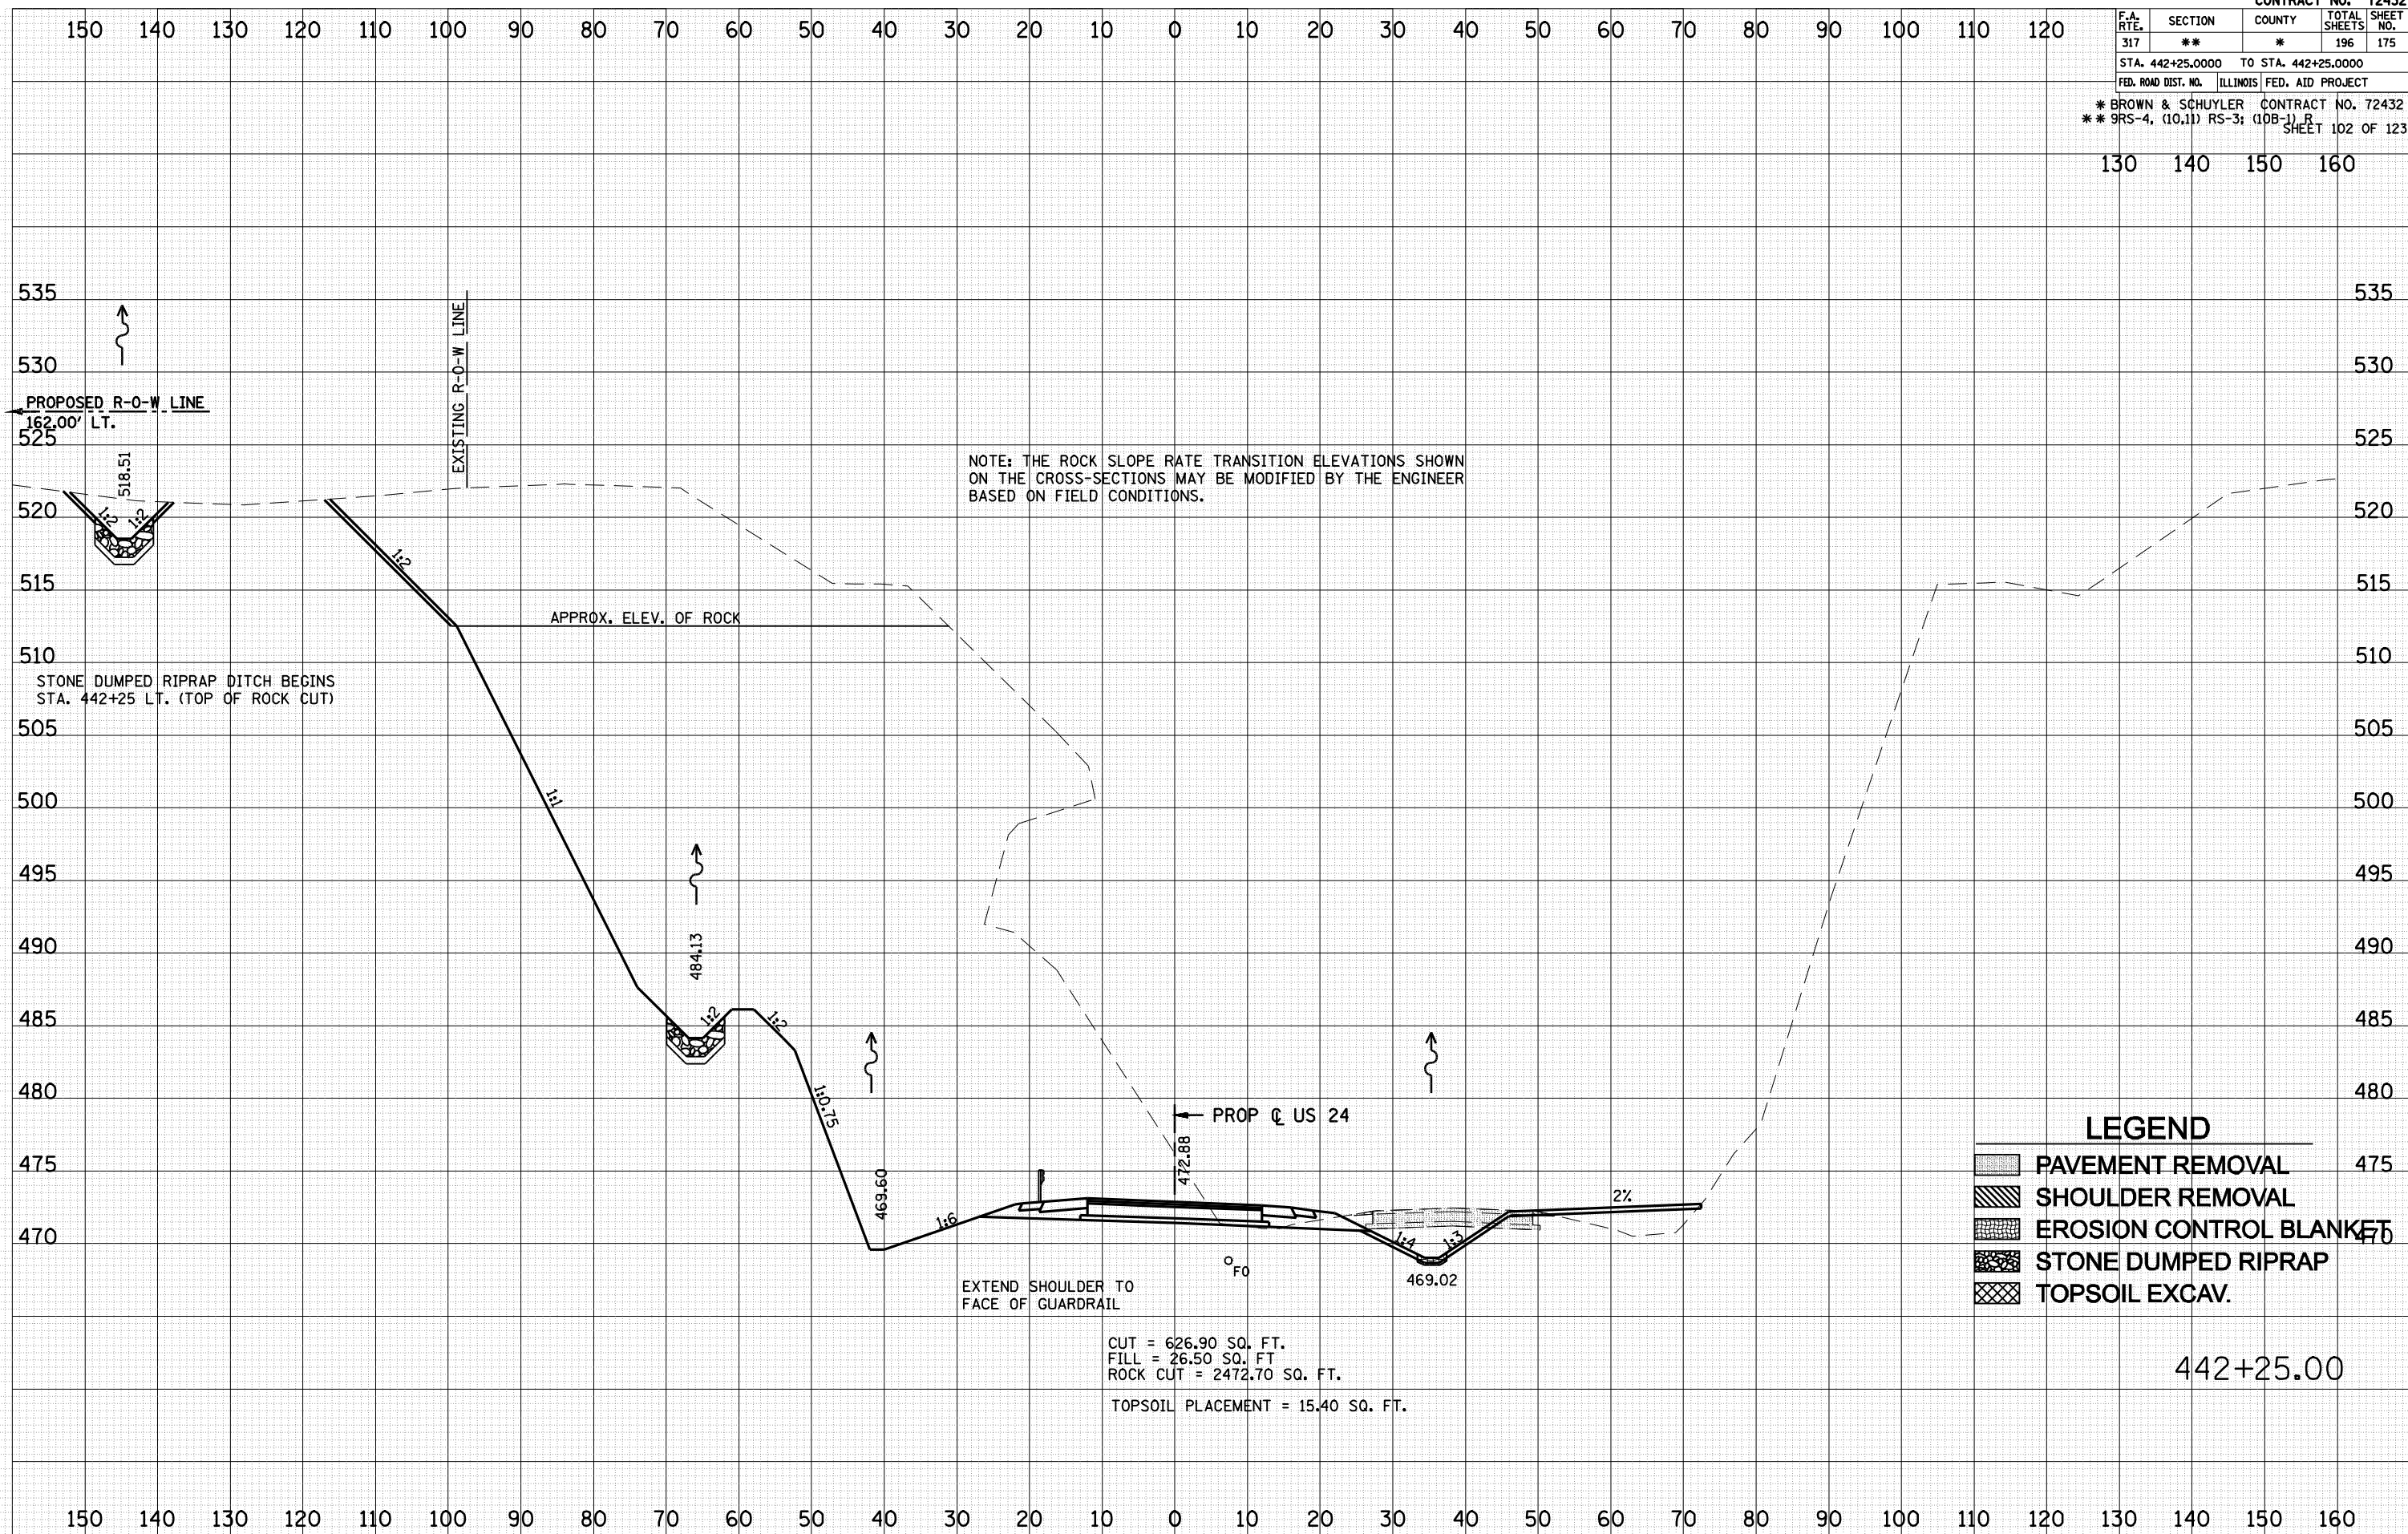

BY	DATE

BY	DATE

PLOT DATE = Mar-24-2010 10:30:23AM
 PLOT TIME = 10:30:23 AM
 FILE NAME = FILE1

LEGEND

- PAVEMENT REMOVAL
- SHOULDER REMOVAL
- EROSION CONTROL BLANKET
- STONE DUMPED RIPRAP
- TOPSOIL EXCAV.

442+25.00

CUT = 626.90 SQ. FT.
 FILL = 26.50 SQ. FT.
 ROCK CUT = 2472.70 SQ. FT.
 TOPSOIL PLACEMENT = 15.40 SQ. FT.