


F.A.P. RTE.	SECTION	COUNTY	TOTAL SHEETS	SHEET NO.
322	11-12	CHRISTIAN	284	45
STA.		TO STA.		
FED. ROAD DIST. NO.	ILLINOIS	FED. AID PROJECT		

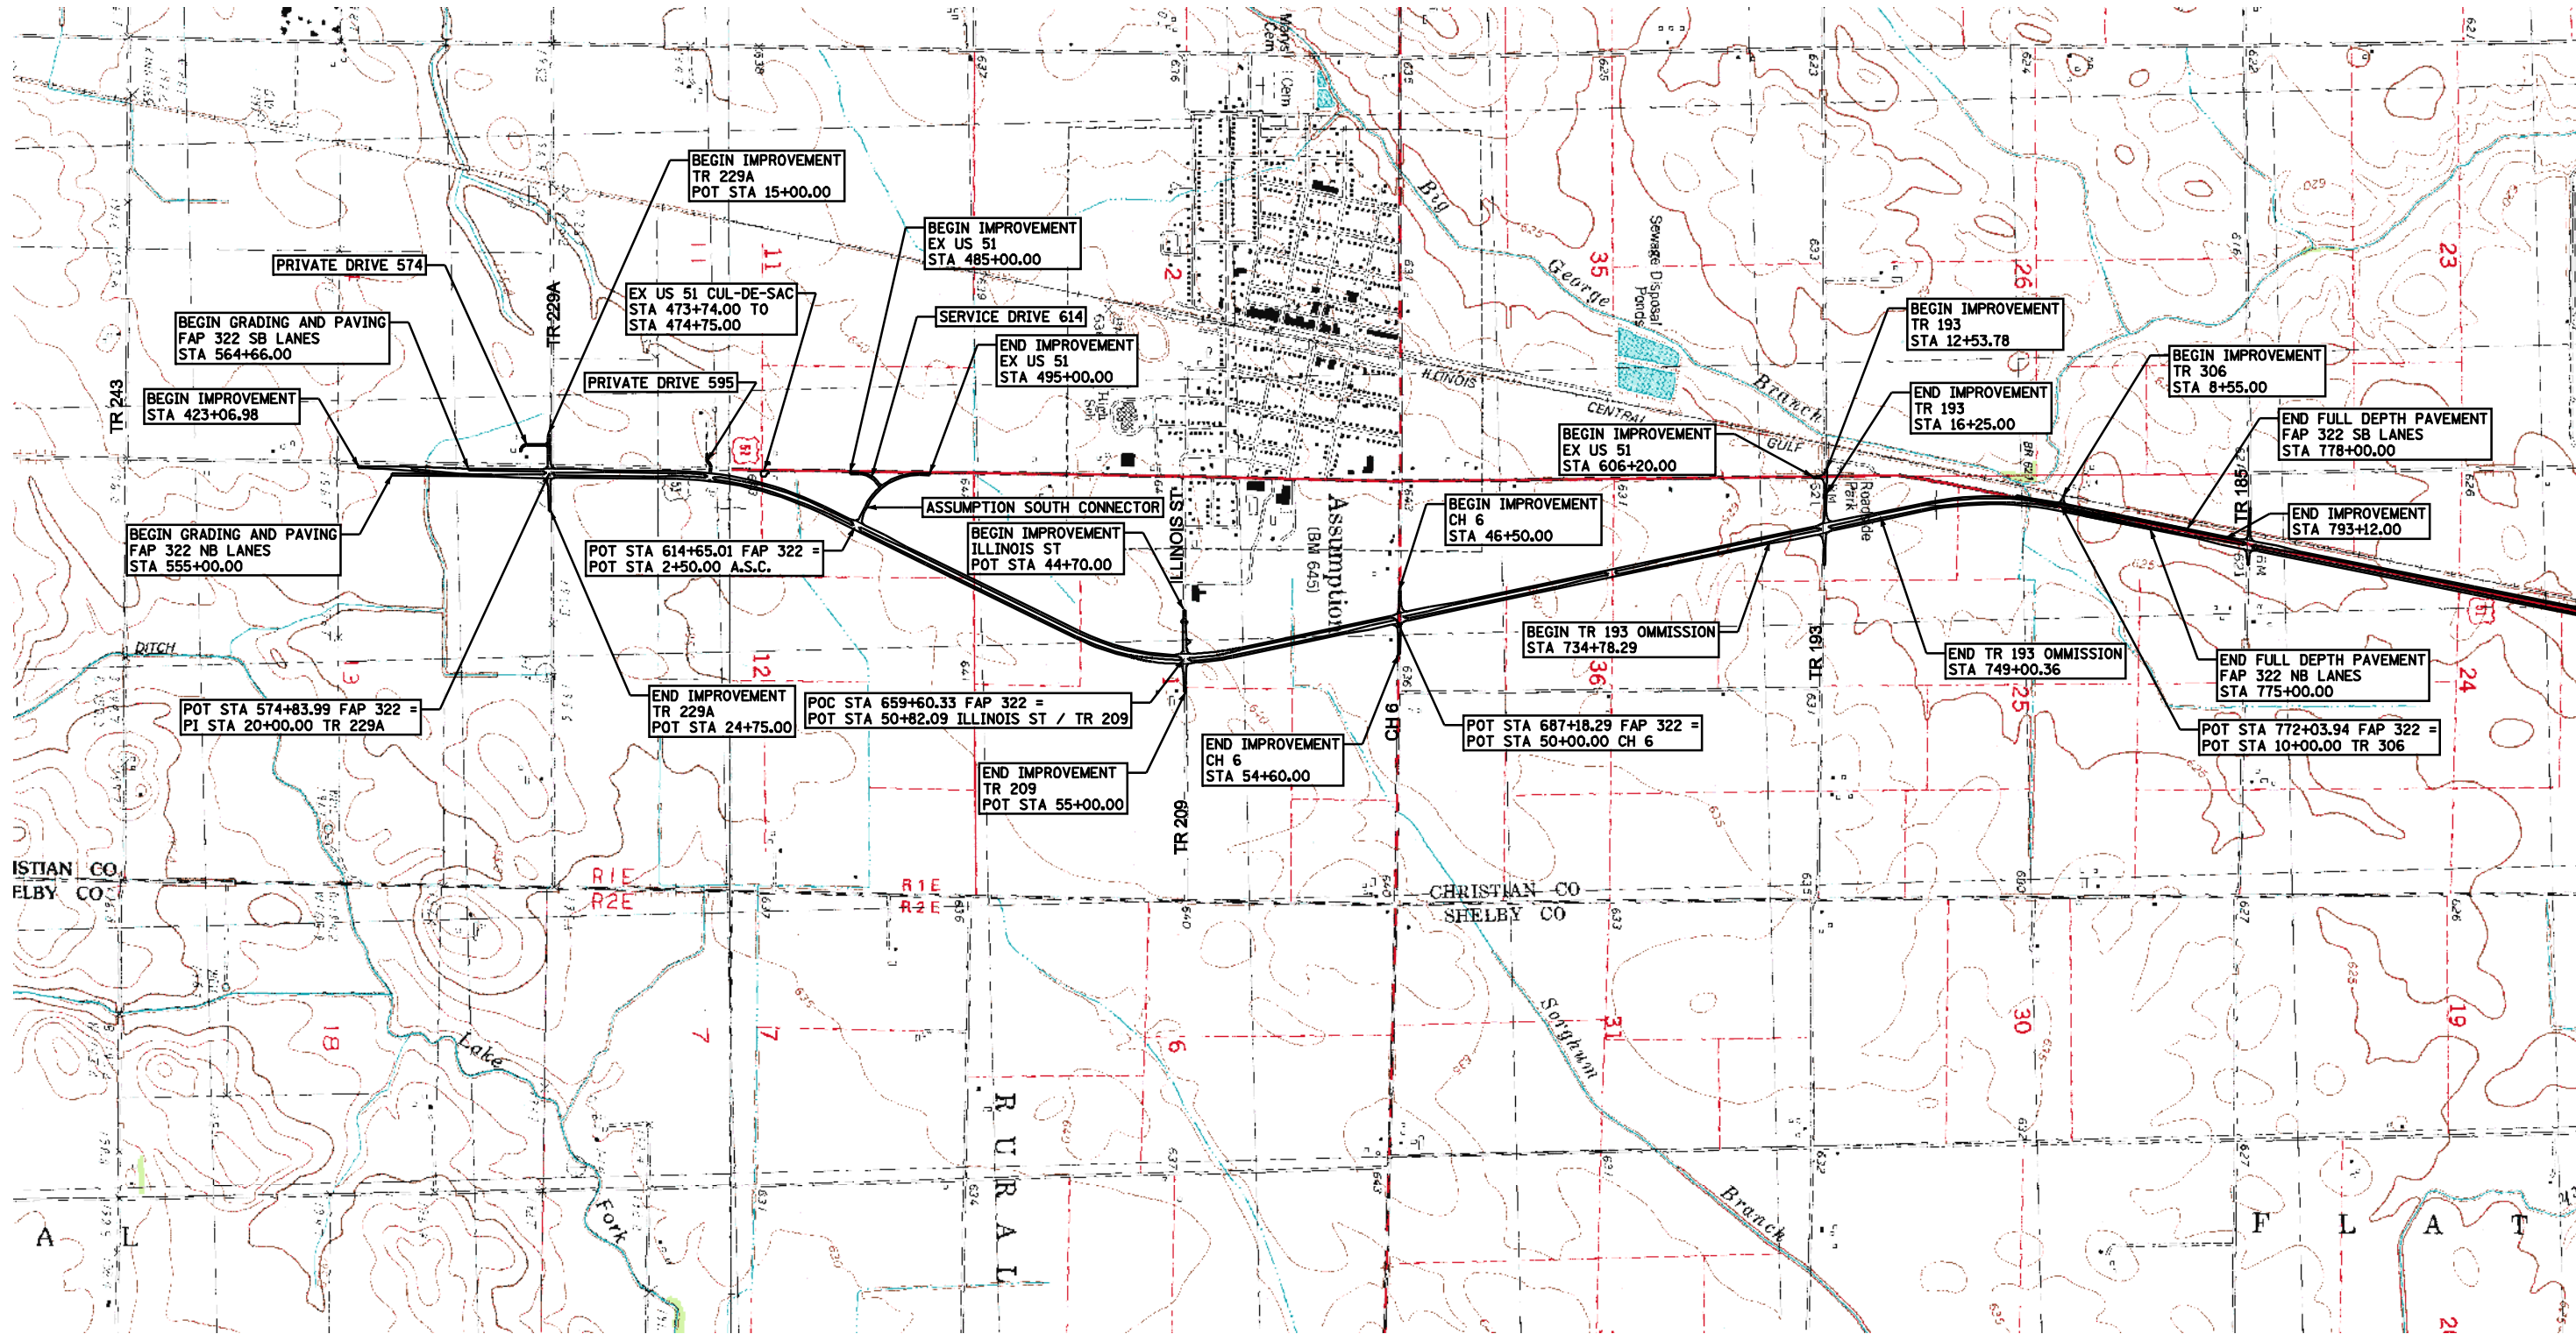

Map 15-2010 (P)HLS/BAM

CHRISTIAN CO.
ELBY CO.

CHRISTIAN CO.
SHELBY CO.

R U R A L

ILLINOIS DEPARTMENT OF TRANSPORTATION

SITE PLAN

FAP 322 (US 51)
SECTION 11-12
CHRISTIAN COUNTY

SCALE: 1"=1000'
DATE: _____

DRAWN BY: B.G.J.
CHECKED BY: S.E.B.

REVISIONS	
NAME	DATE

