
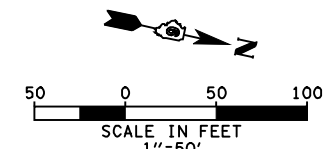


F.A.P. RTE.	SECTION	COUNTY	TOTAL SHEETS	SHEET NO.
322	11-12	CHRISTIAN	284	107
STA.		TO STA.		
FED. ROAD DIST. NO.		ILLINOIS	FED. AID PROJECT	

POINT	FAP 322 (US 51)		ELEVATION
	STATION	OFFSET	
A1	713+65.00	13.00' RT	637.57
A2	713+99.01	5.41' RT	637.21
A3	714+00.01	8.51' LT	637.27
A4	713+45.00	25.00' LT	637.90
A5	715+25.00	13.00' LT	636.61
A6	714+90.99	5.41' LT	636.66
A7	714+89.99	8.51' RT	636.73
A8	715+45.00	25.00' RT	636.73

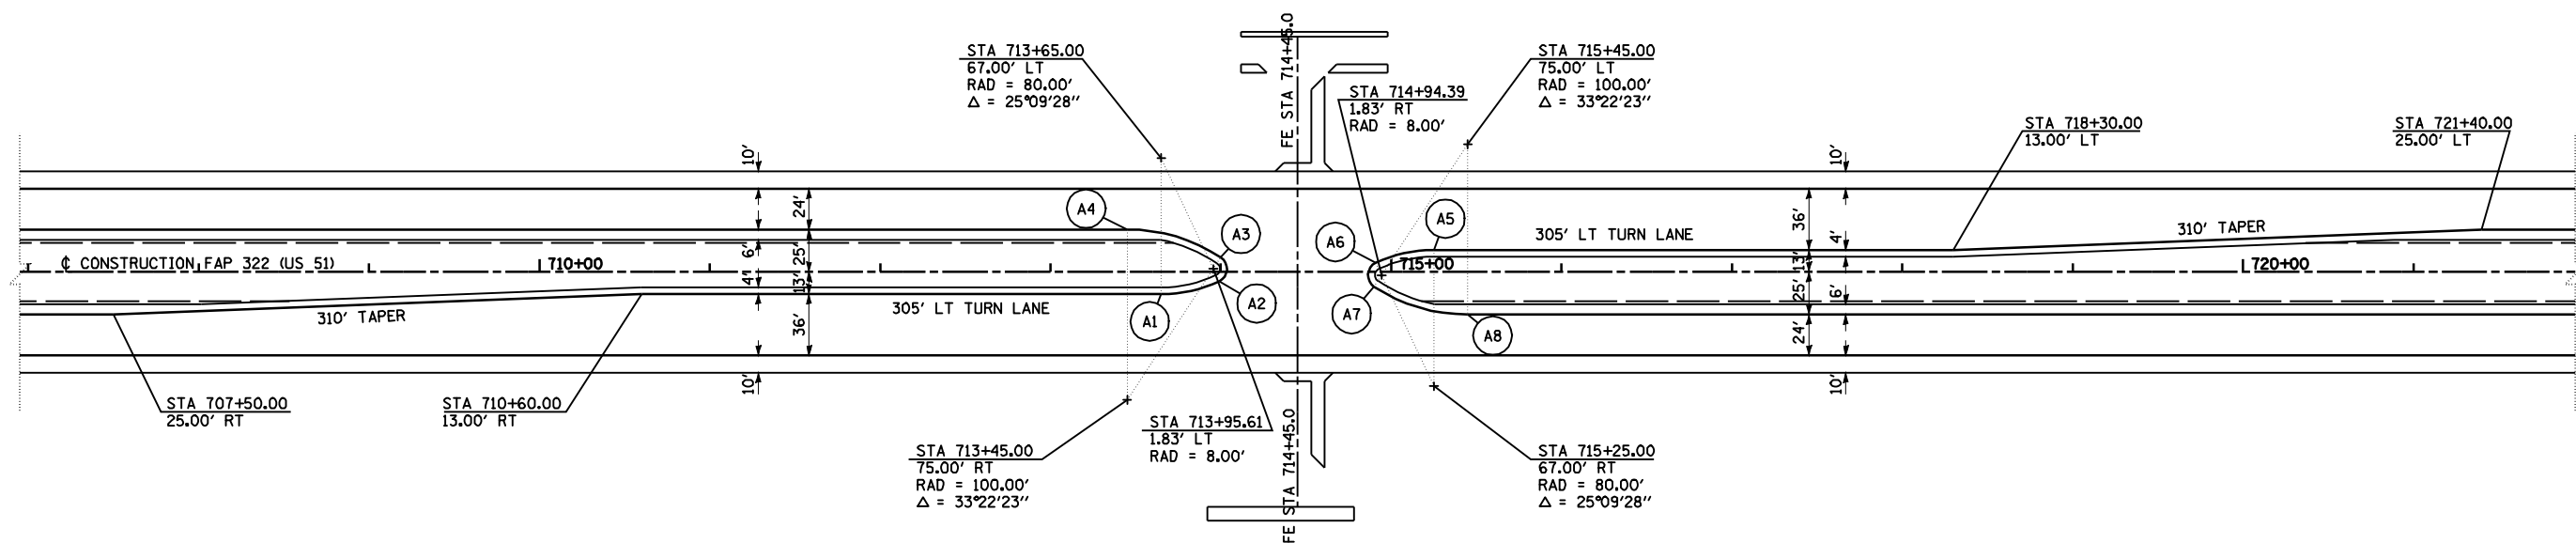

NOTES:
 ALL STATIONS, OFFSETS, AND ELEVATIONS SHOWN ARE FOR FINAL PAVING.
 SEE SHEET 69 FOR PLAN AND PROFILES.

REVISIONS	
NAME	DATE

ILLINOIS DEPARTMENT OF TRANSPORTATION
 GEOMETRIC DETAILS
 MEDIAN CROSSOVER - STA 714+45
 FAP 322 (US 51)
 SECTION 11-12
 CHRISTIAN COUNTY
 SCALE: 1"=50'
 DATE: 8/22/06
 DRAWN BY: BDJ
 CHECKED BY: SEB

Mo-15-2018 12:27:38PM

SFILEX