
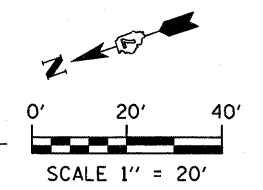



SW 1/4, SE 1/4, SEC 25, T10N, R10E

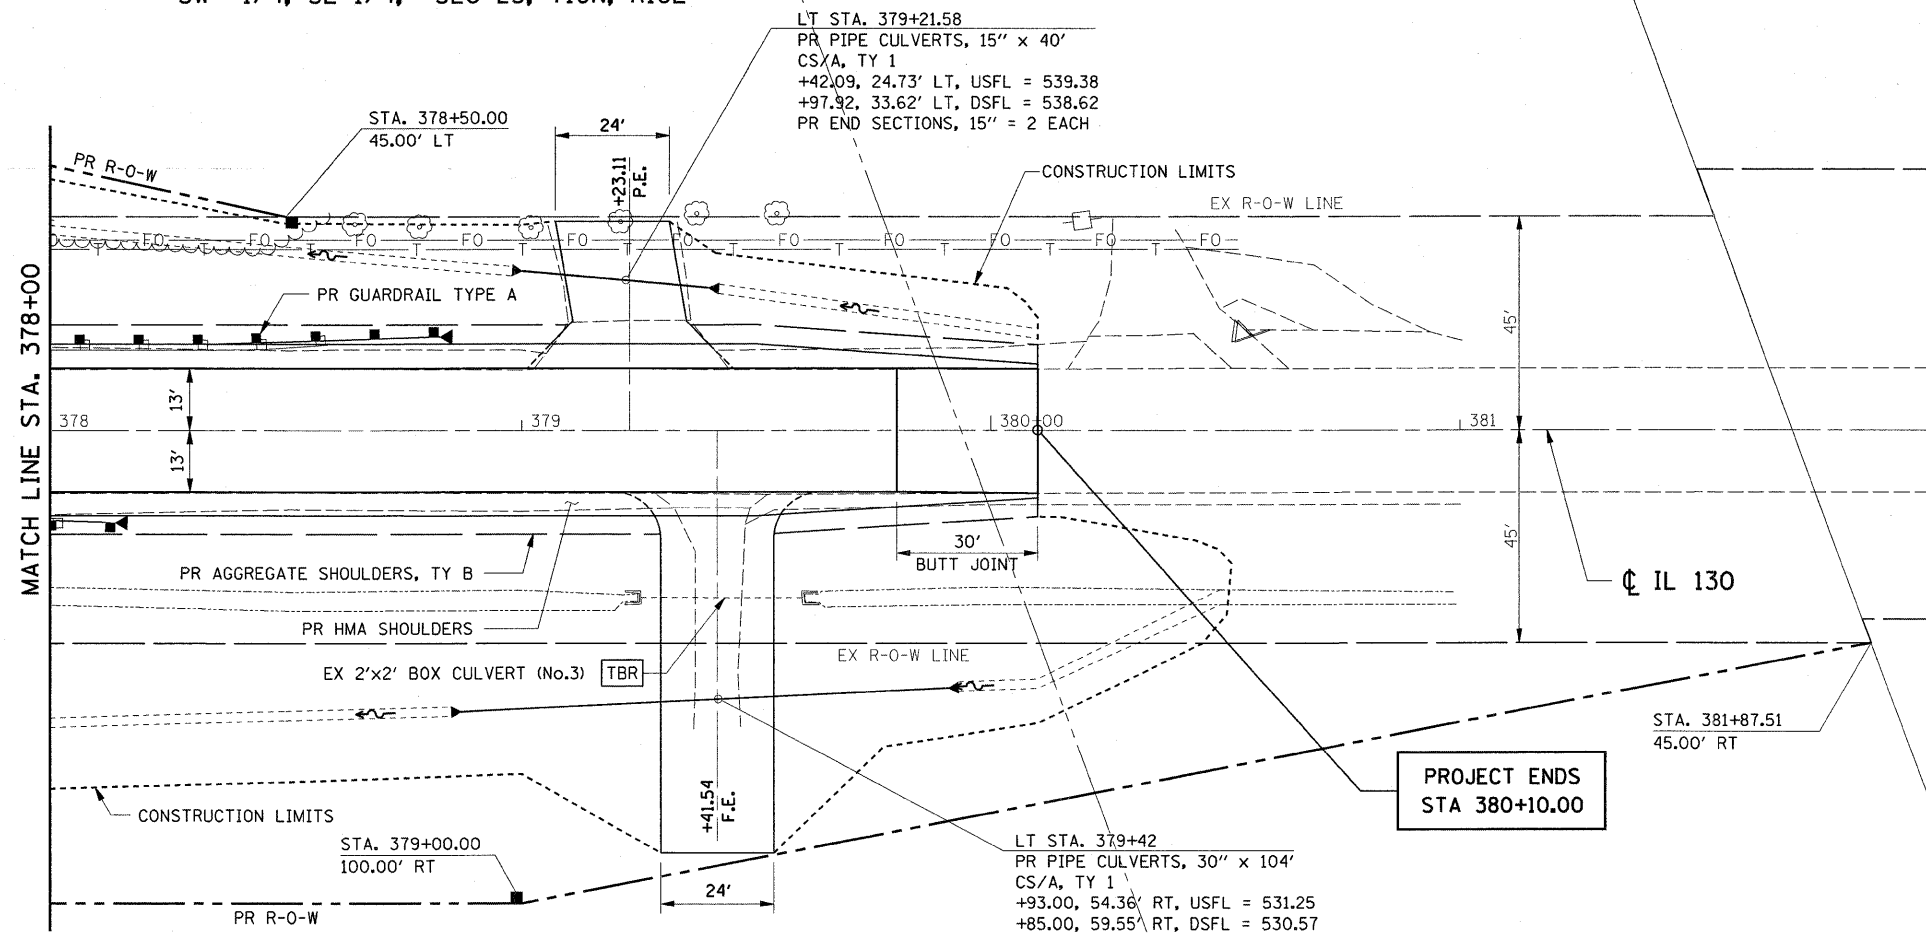

PLAN	SURVEYED	DATE
	NOTED	
	ALIGNED	
	CHECKED	
	PLOTTED	
	BY	
	NO.	
	ADD FILE NAME	

PROFILE	DESIGNED	DATE
	GRADES	
	CHECKED	
	BY	
	NO.	
	STRUCTURE	
	NOTATIONS	

SW 1/4, SE 1/4, SEC 25, T10N, R10E

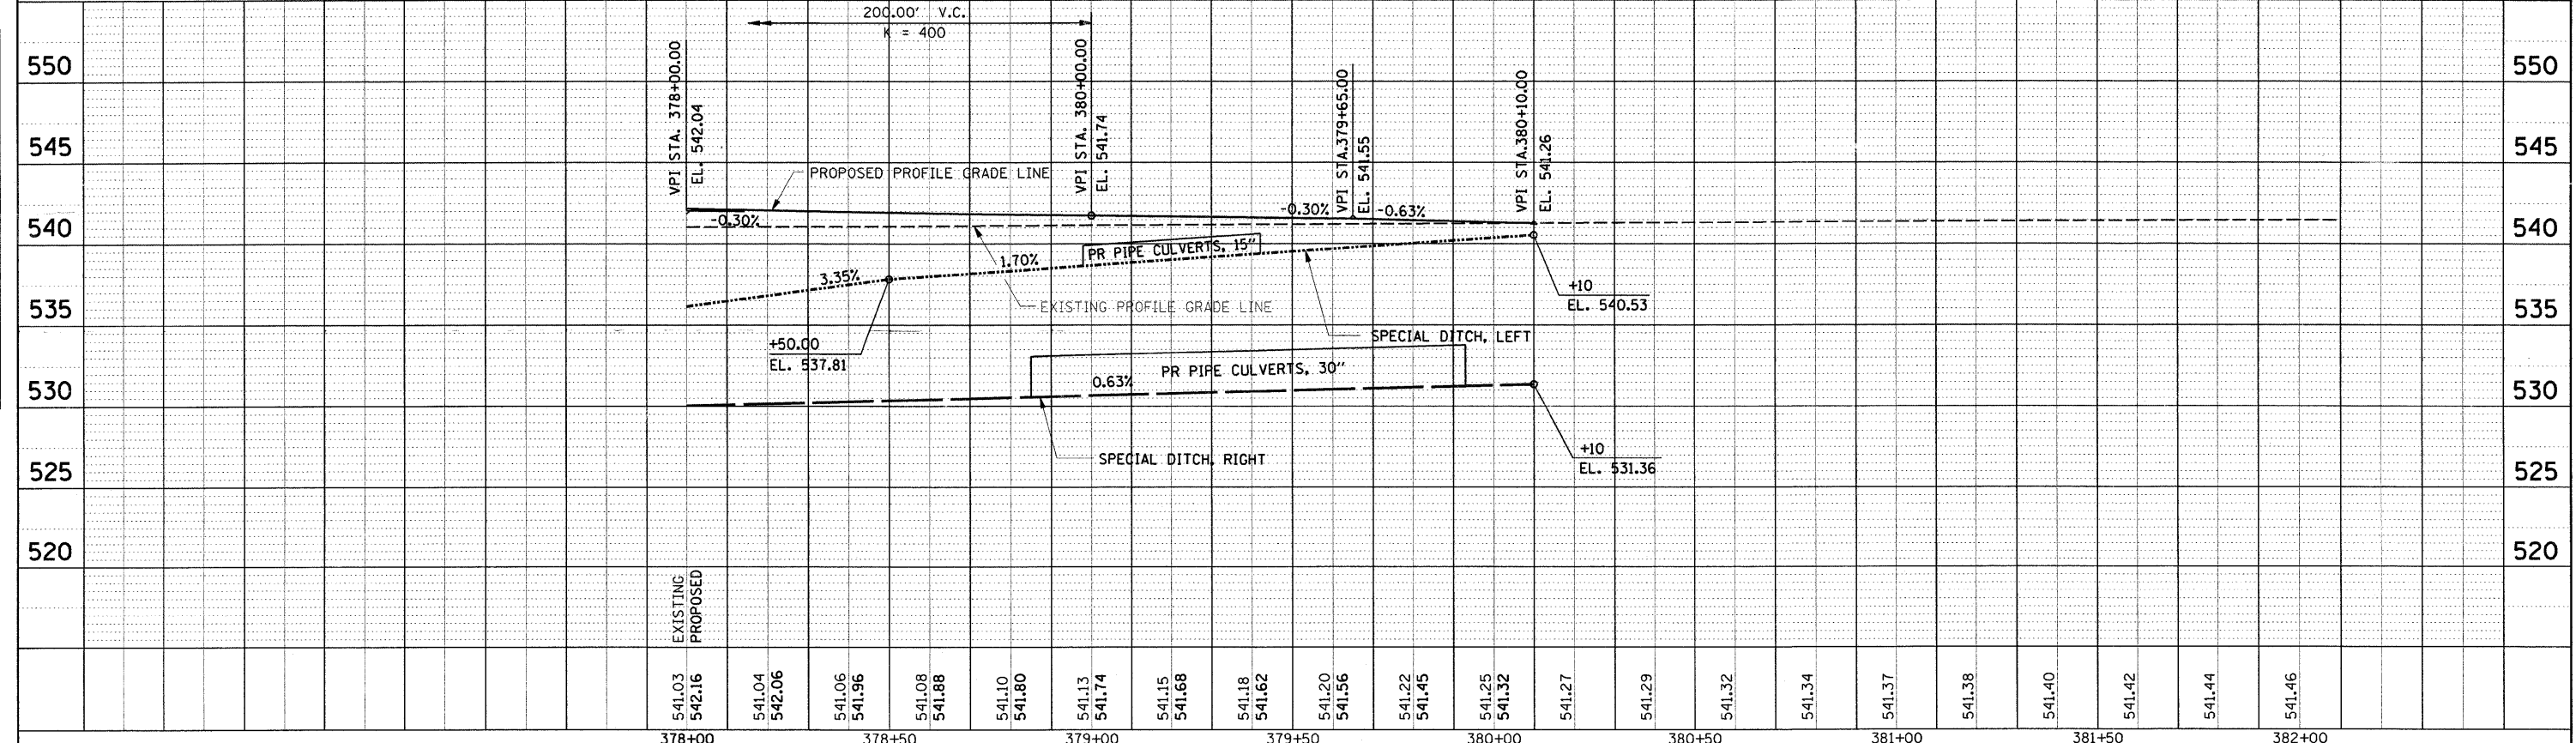

FILE NAME =	USER NAME = teasleyck	DESIGNED -	REVISED -	<b>STATE OF ILLINOIS</b> <b>DEPARTMENT OF TRANSPORTATION</b>	<b>PLAN AND PROFILE</b> <b>STA. 378 + 00 TO STA. 380 + 10</b>	F.A.S. RTE.	SECTION	COUNTY	TOTAL SHEETS	SHEET NO.	
cr:\pw\work\pwsdot\teasleyck\dms67114\077436-sht-P1nPrf03.dgn		DRAWN -	REVISED -			116	(112B)B	CUMBERLAND	72	16	
PLOT SCALE = 20.0000' / IN.		CHECKED -	REVISED -			CONTRACT NO. 74236					
PLOT DATE = 1/14/2010		DATE -	REVISED -			ILLINOIS FED. AID PROJECT					