
 


F.A.P. RTE.	SECTION	COUNTY	TOTAL SHEETS	SHEET NO.
310	60-16	MADISON	662	103
STA. 100+00		TO STA. 115+00		
FED. ROAD DIST. NO. 8		ILLINOIS FED. AID PROJECT		
CONTRACT NO. 76311				

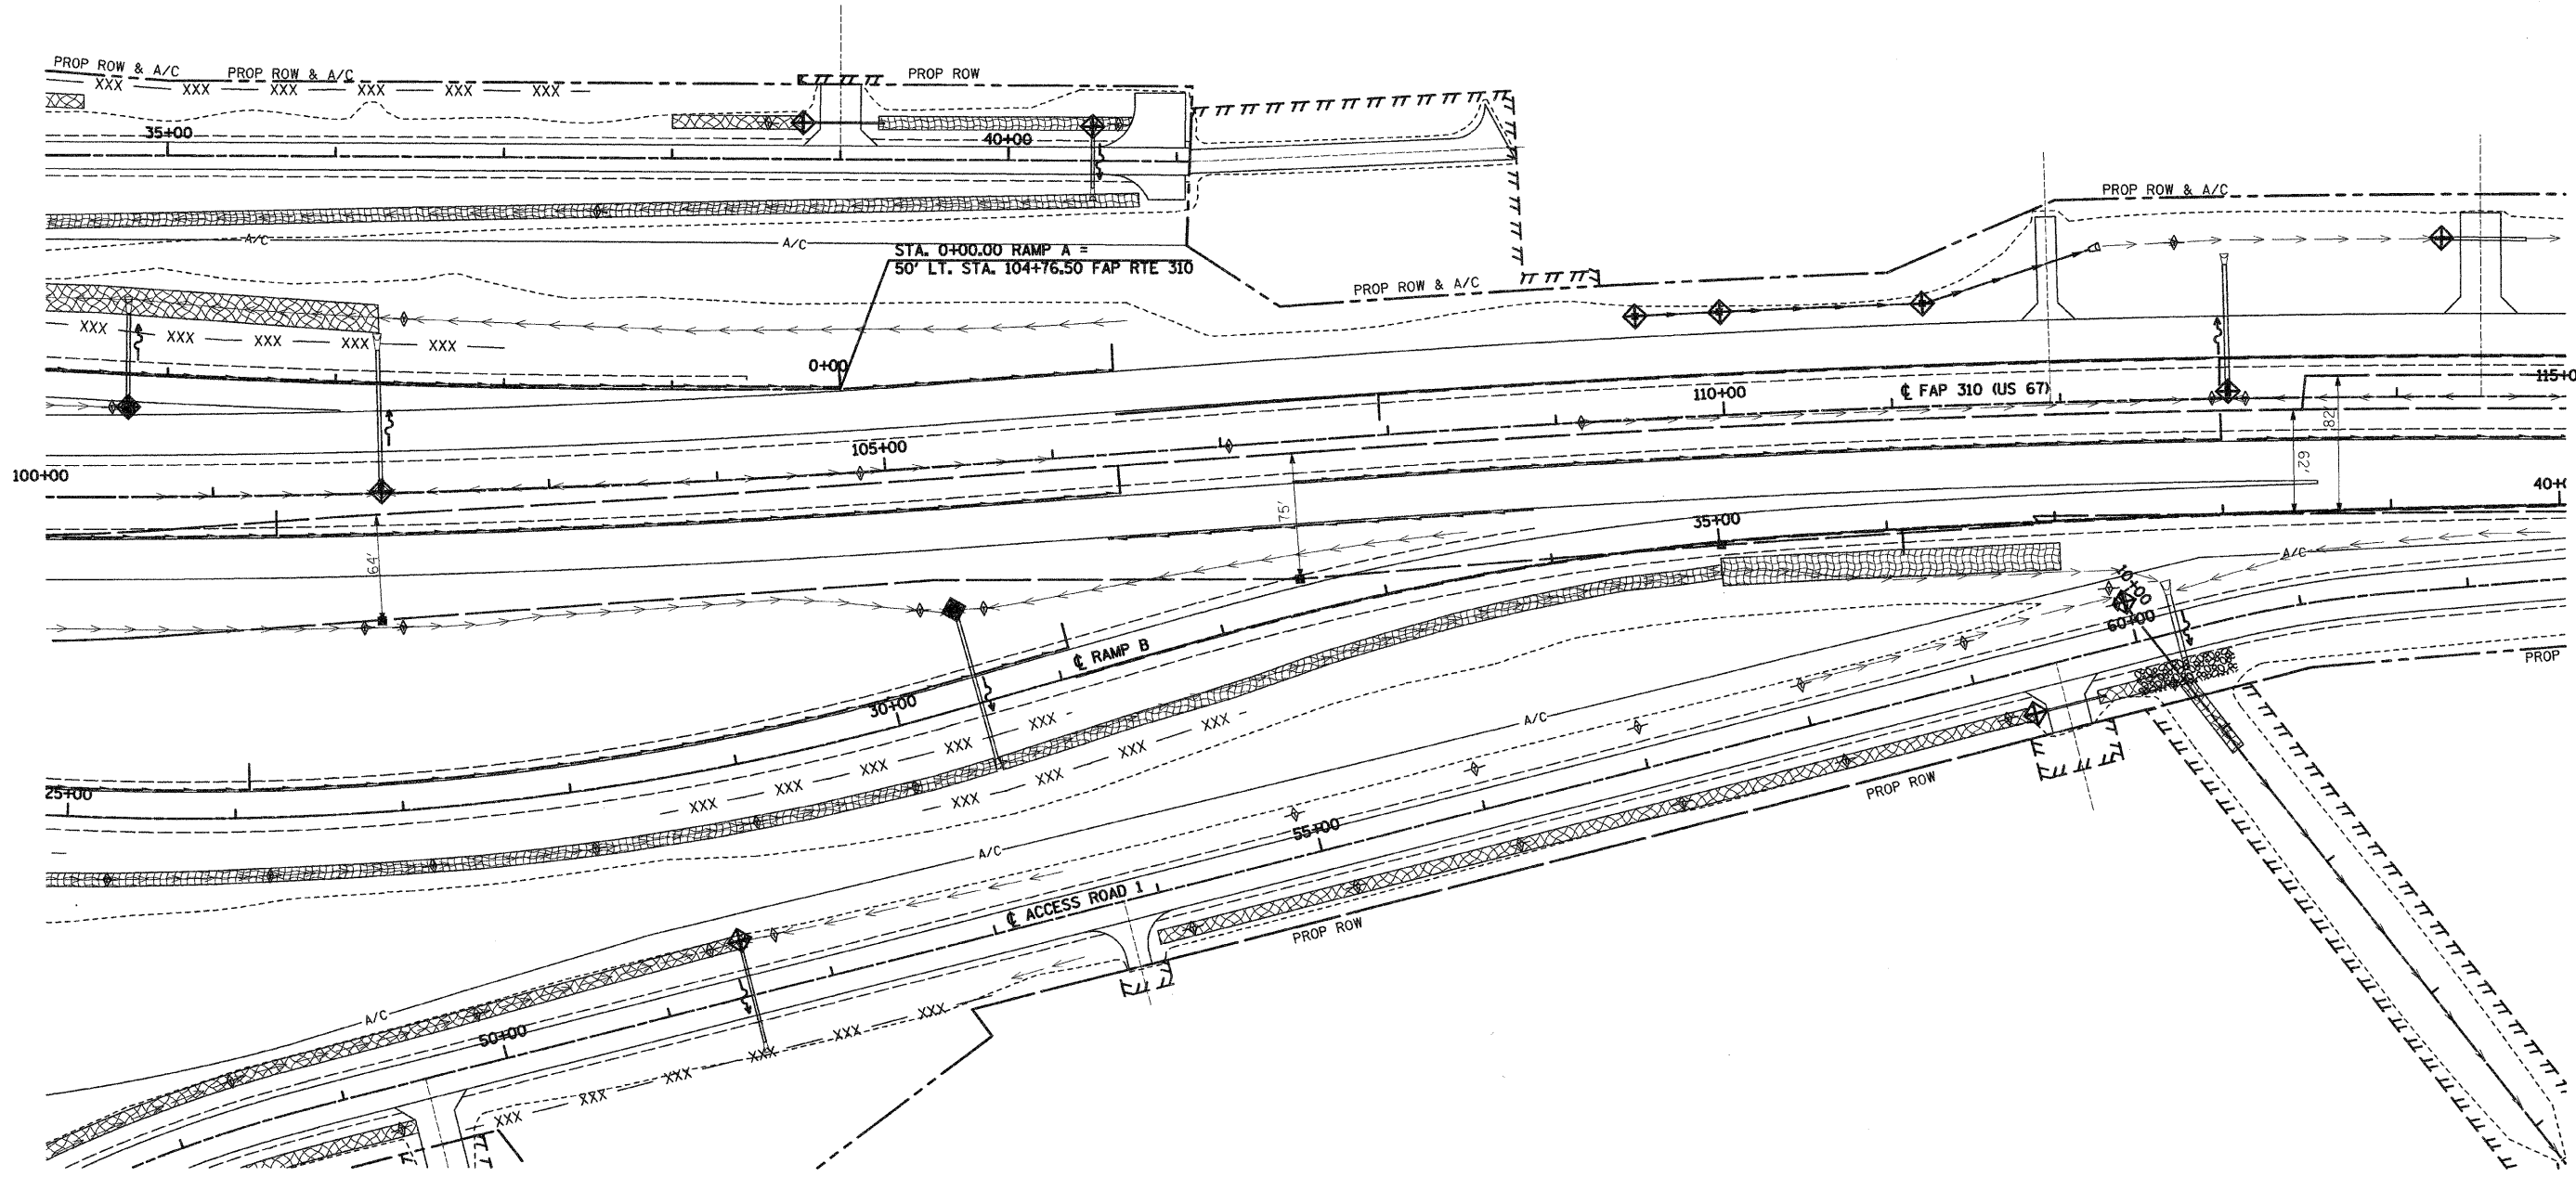

REVISIONS		ILLINOIS DEPARTMENT OF TRANSPORTATION
NAME	DATE	
		<p align="center">EROSION CONTROL PLAN</p> <p>SCALE: VERT. DRAWN BY: U.J. HORIZ. CHECKED BY: M.A.R. DATE: 09-04-09</p>

E:\2009\310\DRAWING\EROSION.DWG 09/04/09 10:45 AM