



F.A.P. RTE.	SECTION	COUNTY	TOTAL SHEETS	SHEET NO.
310	60-16	MADISON	662	108
STA.		TO STA.		
FED. ROAD DIST. NO. 8 ILLINOIS		FED. AID PROJECT		
CONTRACT NO. 76311				

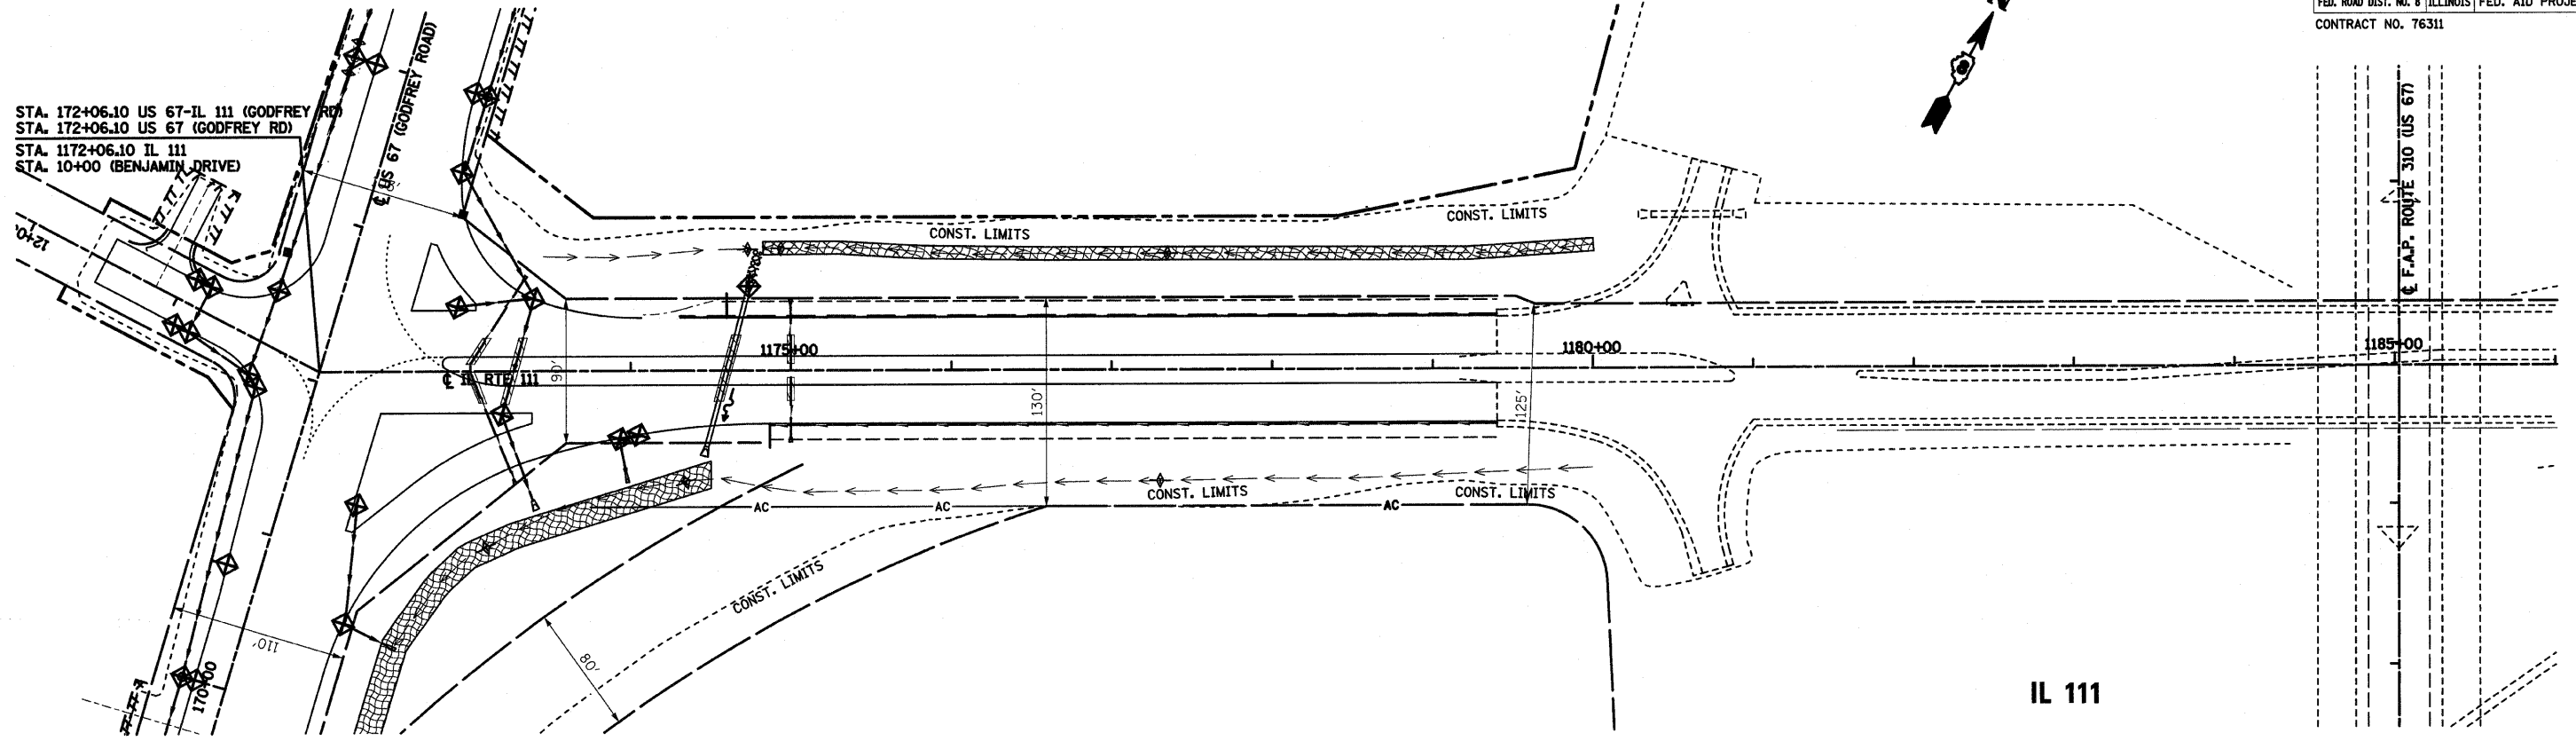


IL 111

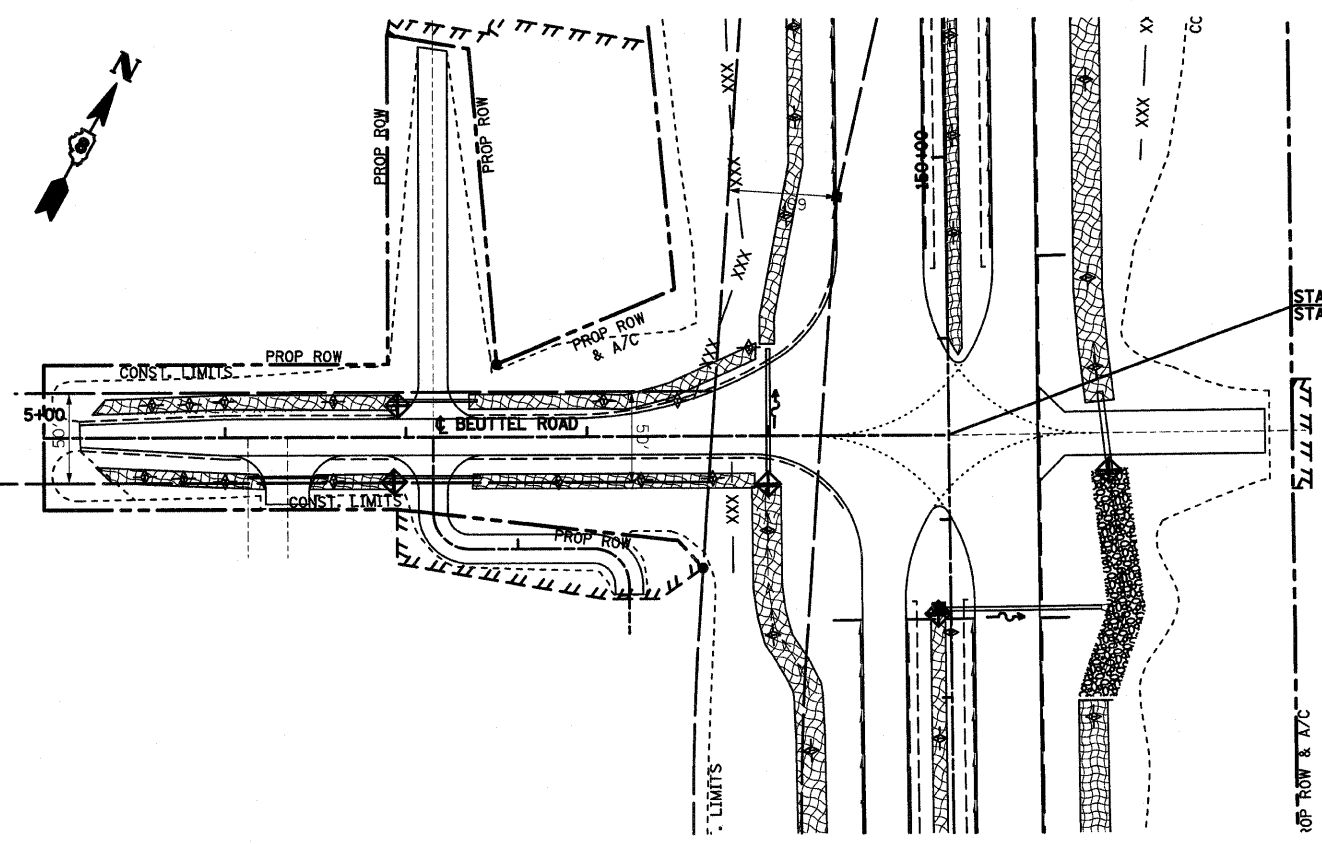

STA. 10+00 (BEUTTEL ROAD) =
STA. 148+46.71 (F.A.P. RTE 310)

BEUTTEL ROAD

 

REVISIONS	
NAME	DATE

ILLINOIS DEPARTMENT OF TRANSPORTATION
EROSION CONTROL PLAN

SCALE: VERT. DRAWN BY: U.J.
 HORIZ. CHECKED BY: M.A.R.
DATE: 09-04-09