

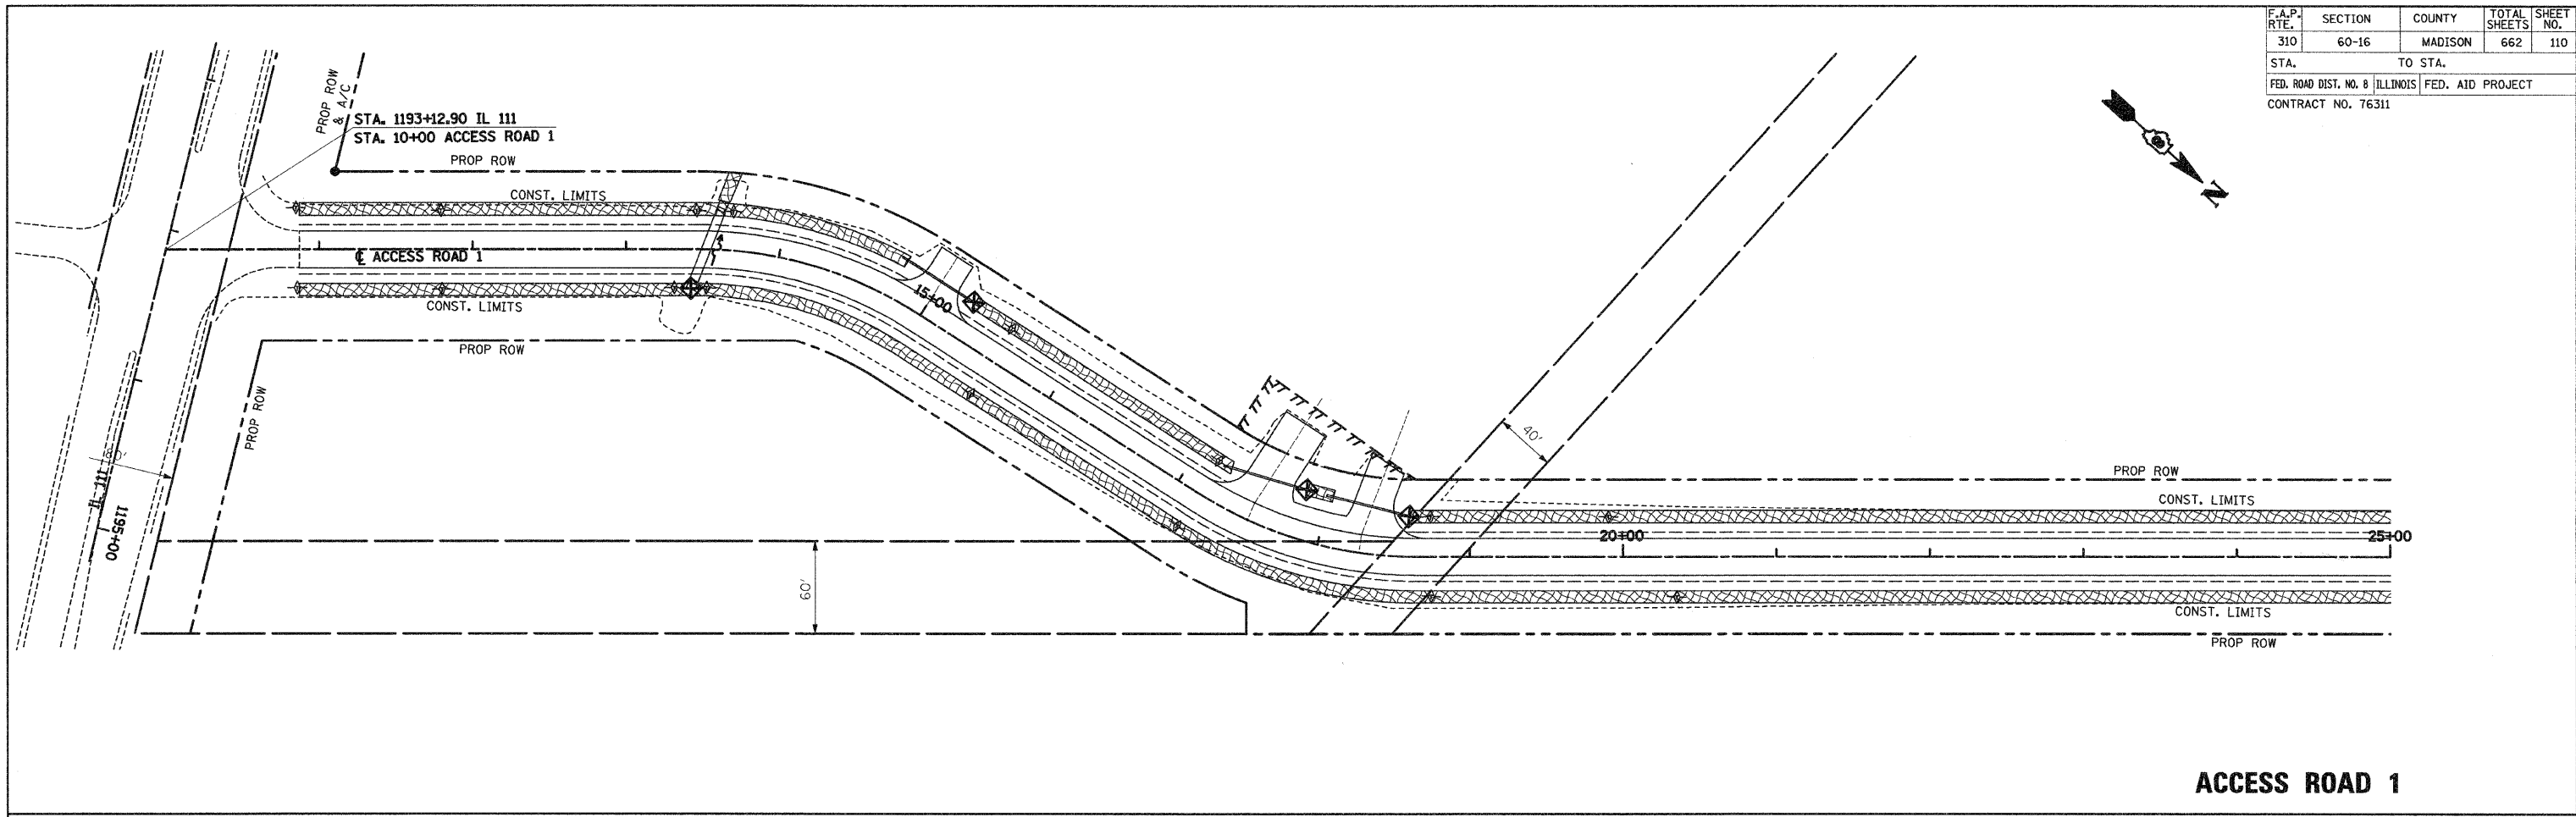


F.A.P. RTE.	SECTION	COUNTY	TOTAL SHEETS	SHEET NO.
310	60-16	MADISON	662	110
STA.		TO STA.		
FED. ROAD DIST. NO. 8		ILLINOIS	FED. AID PROJECT	
CONTRACT NO. 76311				

 

**ACCESS ROAD 1**

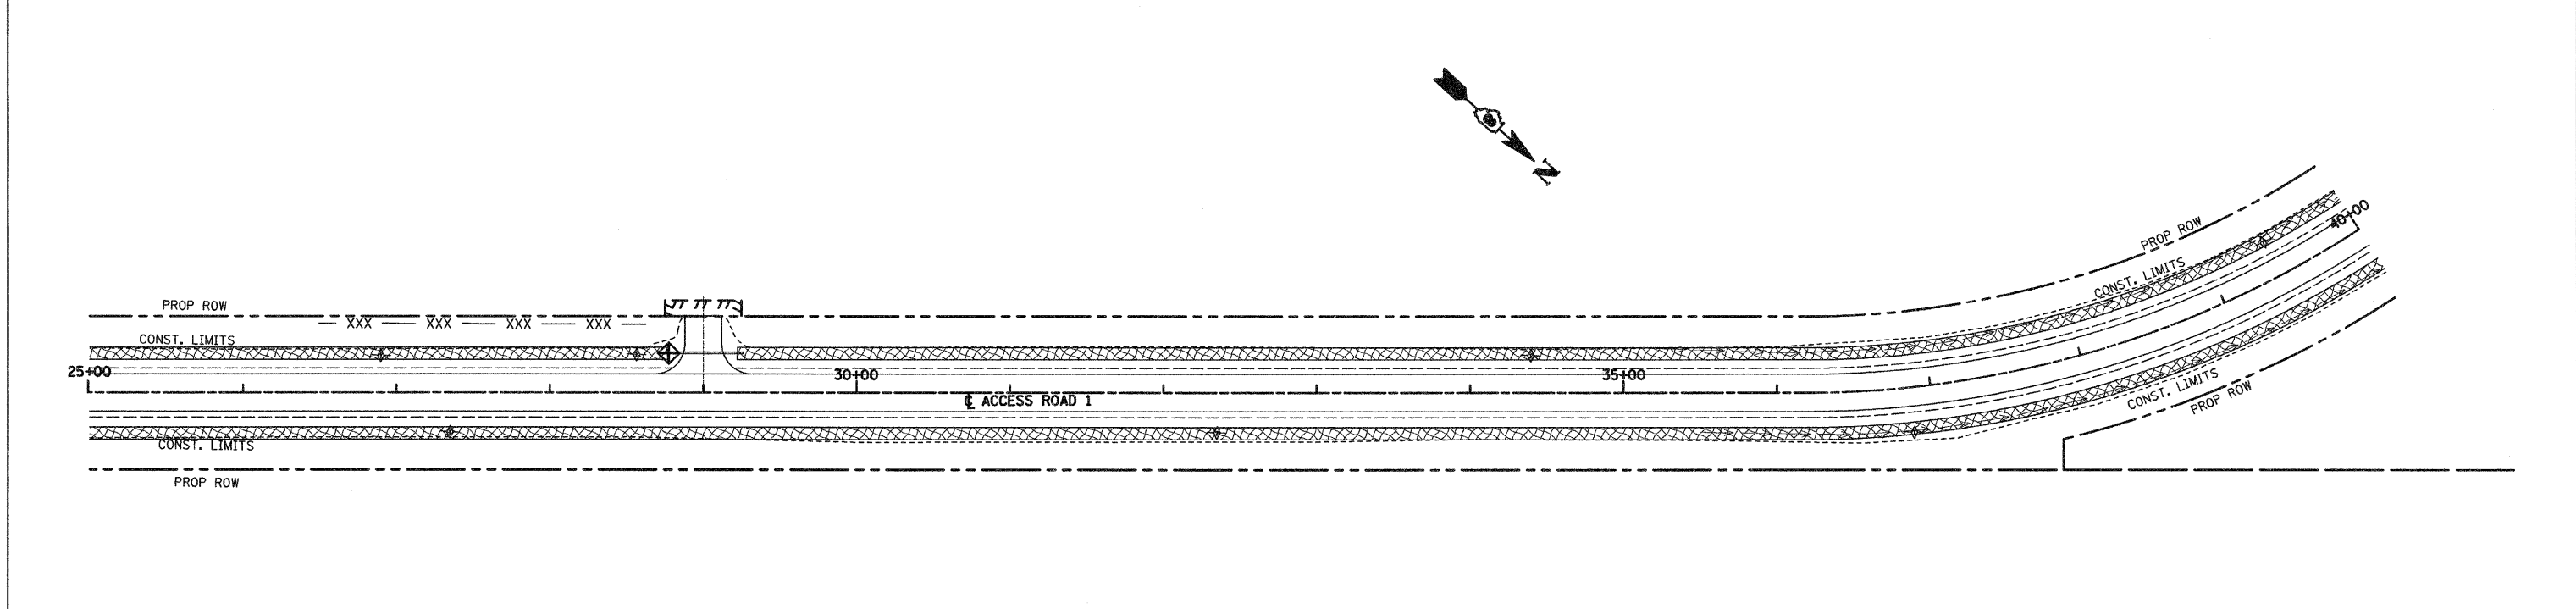

REVISIONS	
NAME	DATE

ILLINOIS DEPARTMENT OF TRANSPORTATION

**EROSION CONTROL PLAN**

SCALE: VERT. \_\_\_\_\_  
 HORIZ. \_\_\_\_\_

DATE: 09-04-09

DRAWN BY: U.J.  
 CHECKED BY: M.A.R.

**ACCESS ROAD 1**

C:\12067-23\roadway\eroc05.dgn 9/3/2009 10:47:25 AM