


ACCESS ROAD 1

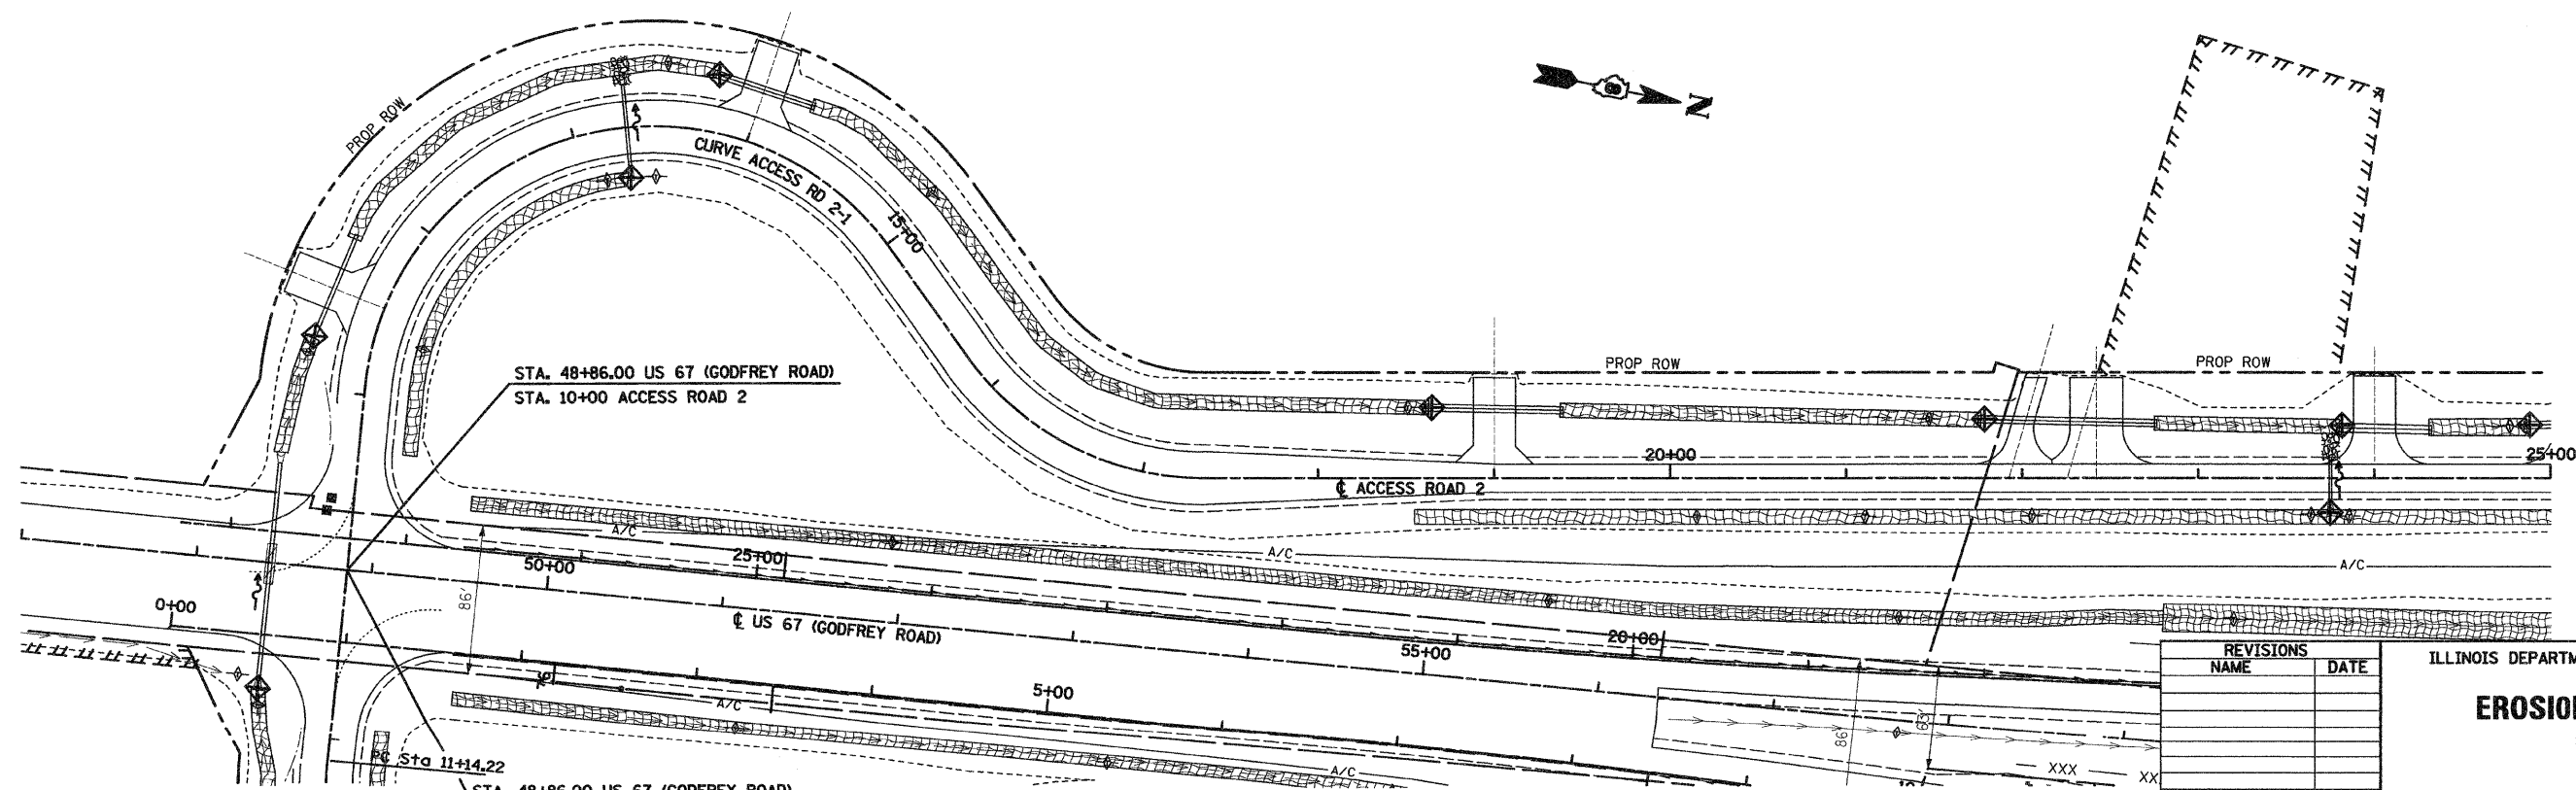

ACCESS ROAD 2

REVISIONS	
NAME	DATE

ILLINOIS DEPARTMENT OF TRANSPORTATION
EROSION CONTROL PLAN
 VERT. SCALE: HORIZ. DATE: 09-04-09
 DRAWN BY: U.J.
 CHECKED BY: M.A.R.