

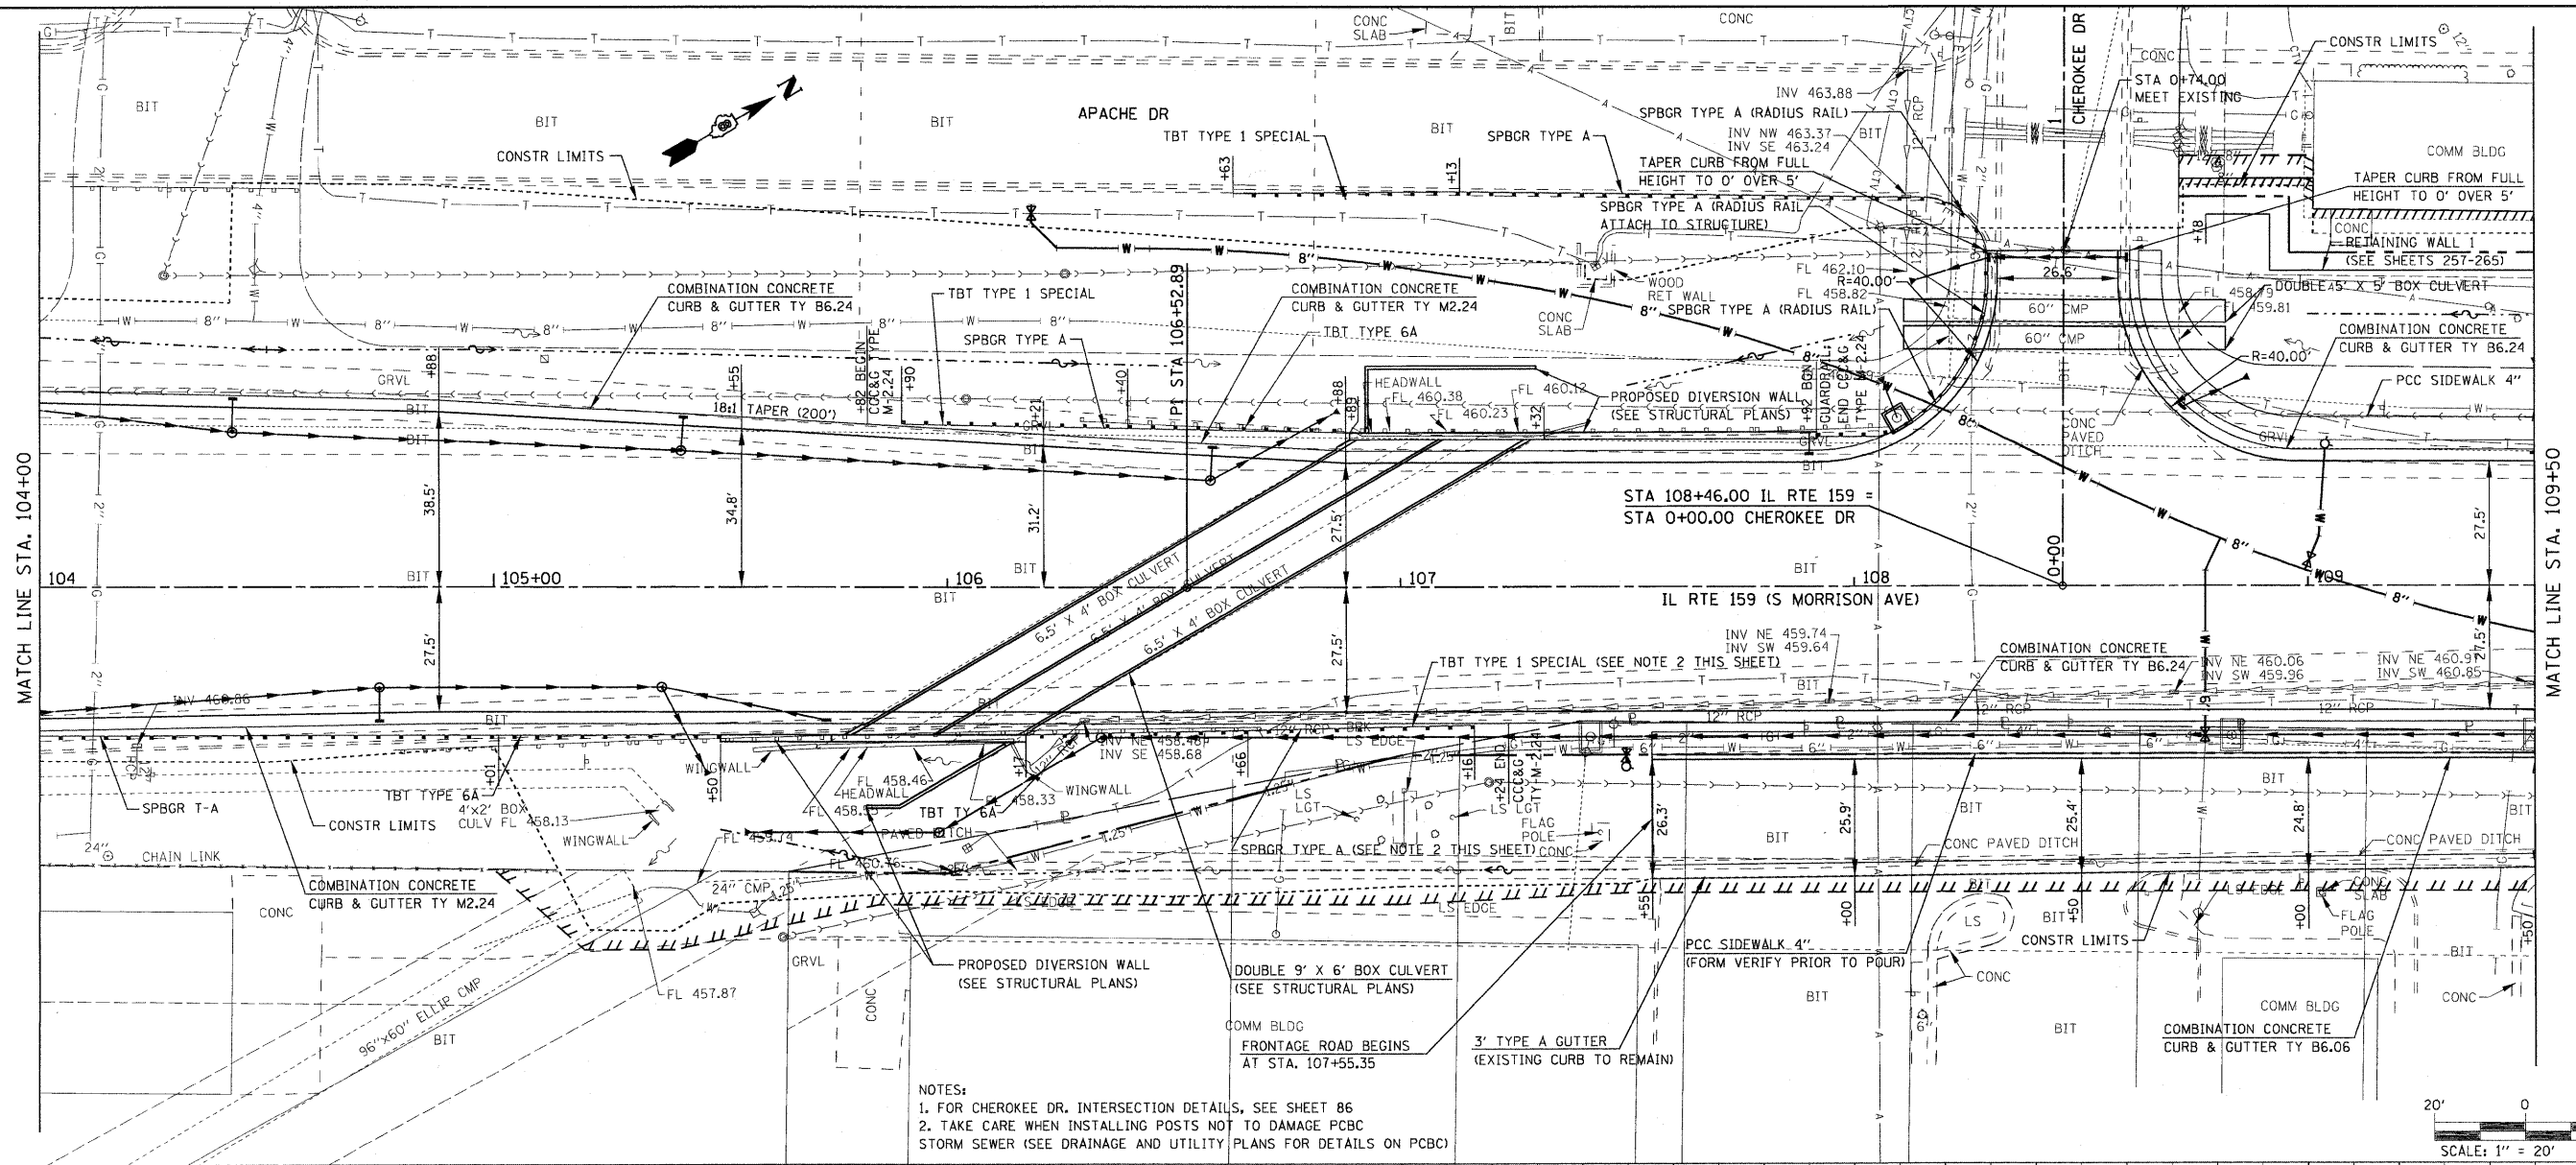


PLAN	SURVEYED	DATE
	ALIGNMENT CHECKED	
	RTY. OF WAY CHECKED	
	NO. OF	
	NO.	

PROFILE	SURVEYED	DATE
	GRADES CHECKED	
	B.M. NOTED	
	STRUCTURE NOTATIONS CHFD	
	NO.	
	NO.	

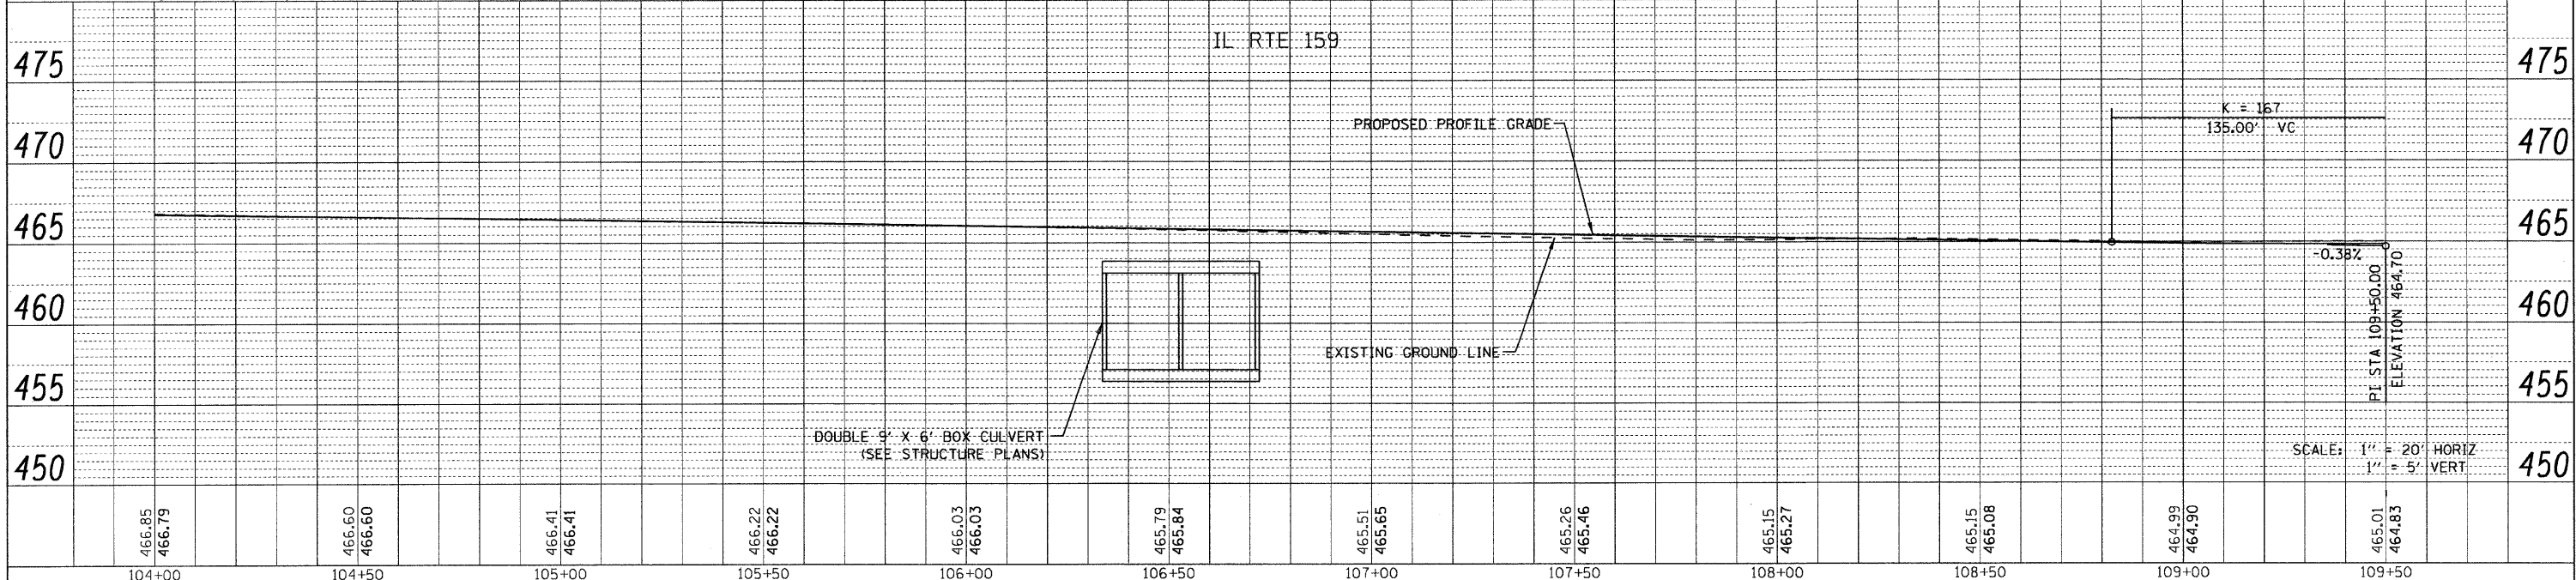

NOTES:
 1. FOR CHEROKEE DR. INTERSECTION DETAILS, SEE SHEET 86
 2. TAKE CARE WHEN INSTALLING POSTS NOT TO DAMAGE PCBC STORM SEWER (SEE DRAINAGE AND UTILITY PLANS FOR DETAILS ON PCBC)

 

FILE NAME =	USER NAME = #USER*	DESIGNED -	REVISED -	STATE OF ILLINOIS DEPARTMENT OF TRANSPORTATION	PLAN/PROFILE IL ROUTE 159	F.A.P. RTE.	SECTION	COUNTY	TOTAL SHEETS	SHEET NO.	
#FILE#		DRAWN -	REVISED -			600	60-(30,31,128)-1	MADISON/ST. CLAIR	399	58	
	PLOT SCALE = #SCALE*	CHECKED -	REVISED -			CONTRACT NO. 76830					
	PLOT DATE = #DATE*	DATE -	REVISED -			SCALE: 1" = 20'	SHEET NO. 2 OF 24 SHEETS	STA. 104+00.00 TO STA. 109+50.00	FED. ROAD DIST. NO.	ILLINOIS FED. AID PROJECT	