


MATCH LINE STA 42+00 (B EB I-64)

LEGEND

- XXX - EROSION CONTROL TEMPORARY FENCE
- [Cross-hatch pattern] TEMPORARY EROSION CONTROL SEEDING (INCLUDES MULCH, METHOD 2)
- [Diamond symbol] INLET AND PIPE PROTECTION
- [Grid pattern] EROSION CONTROL BLANKET
- [Circle with crosshair] TEMPORARY DITCH CHECK

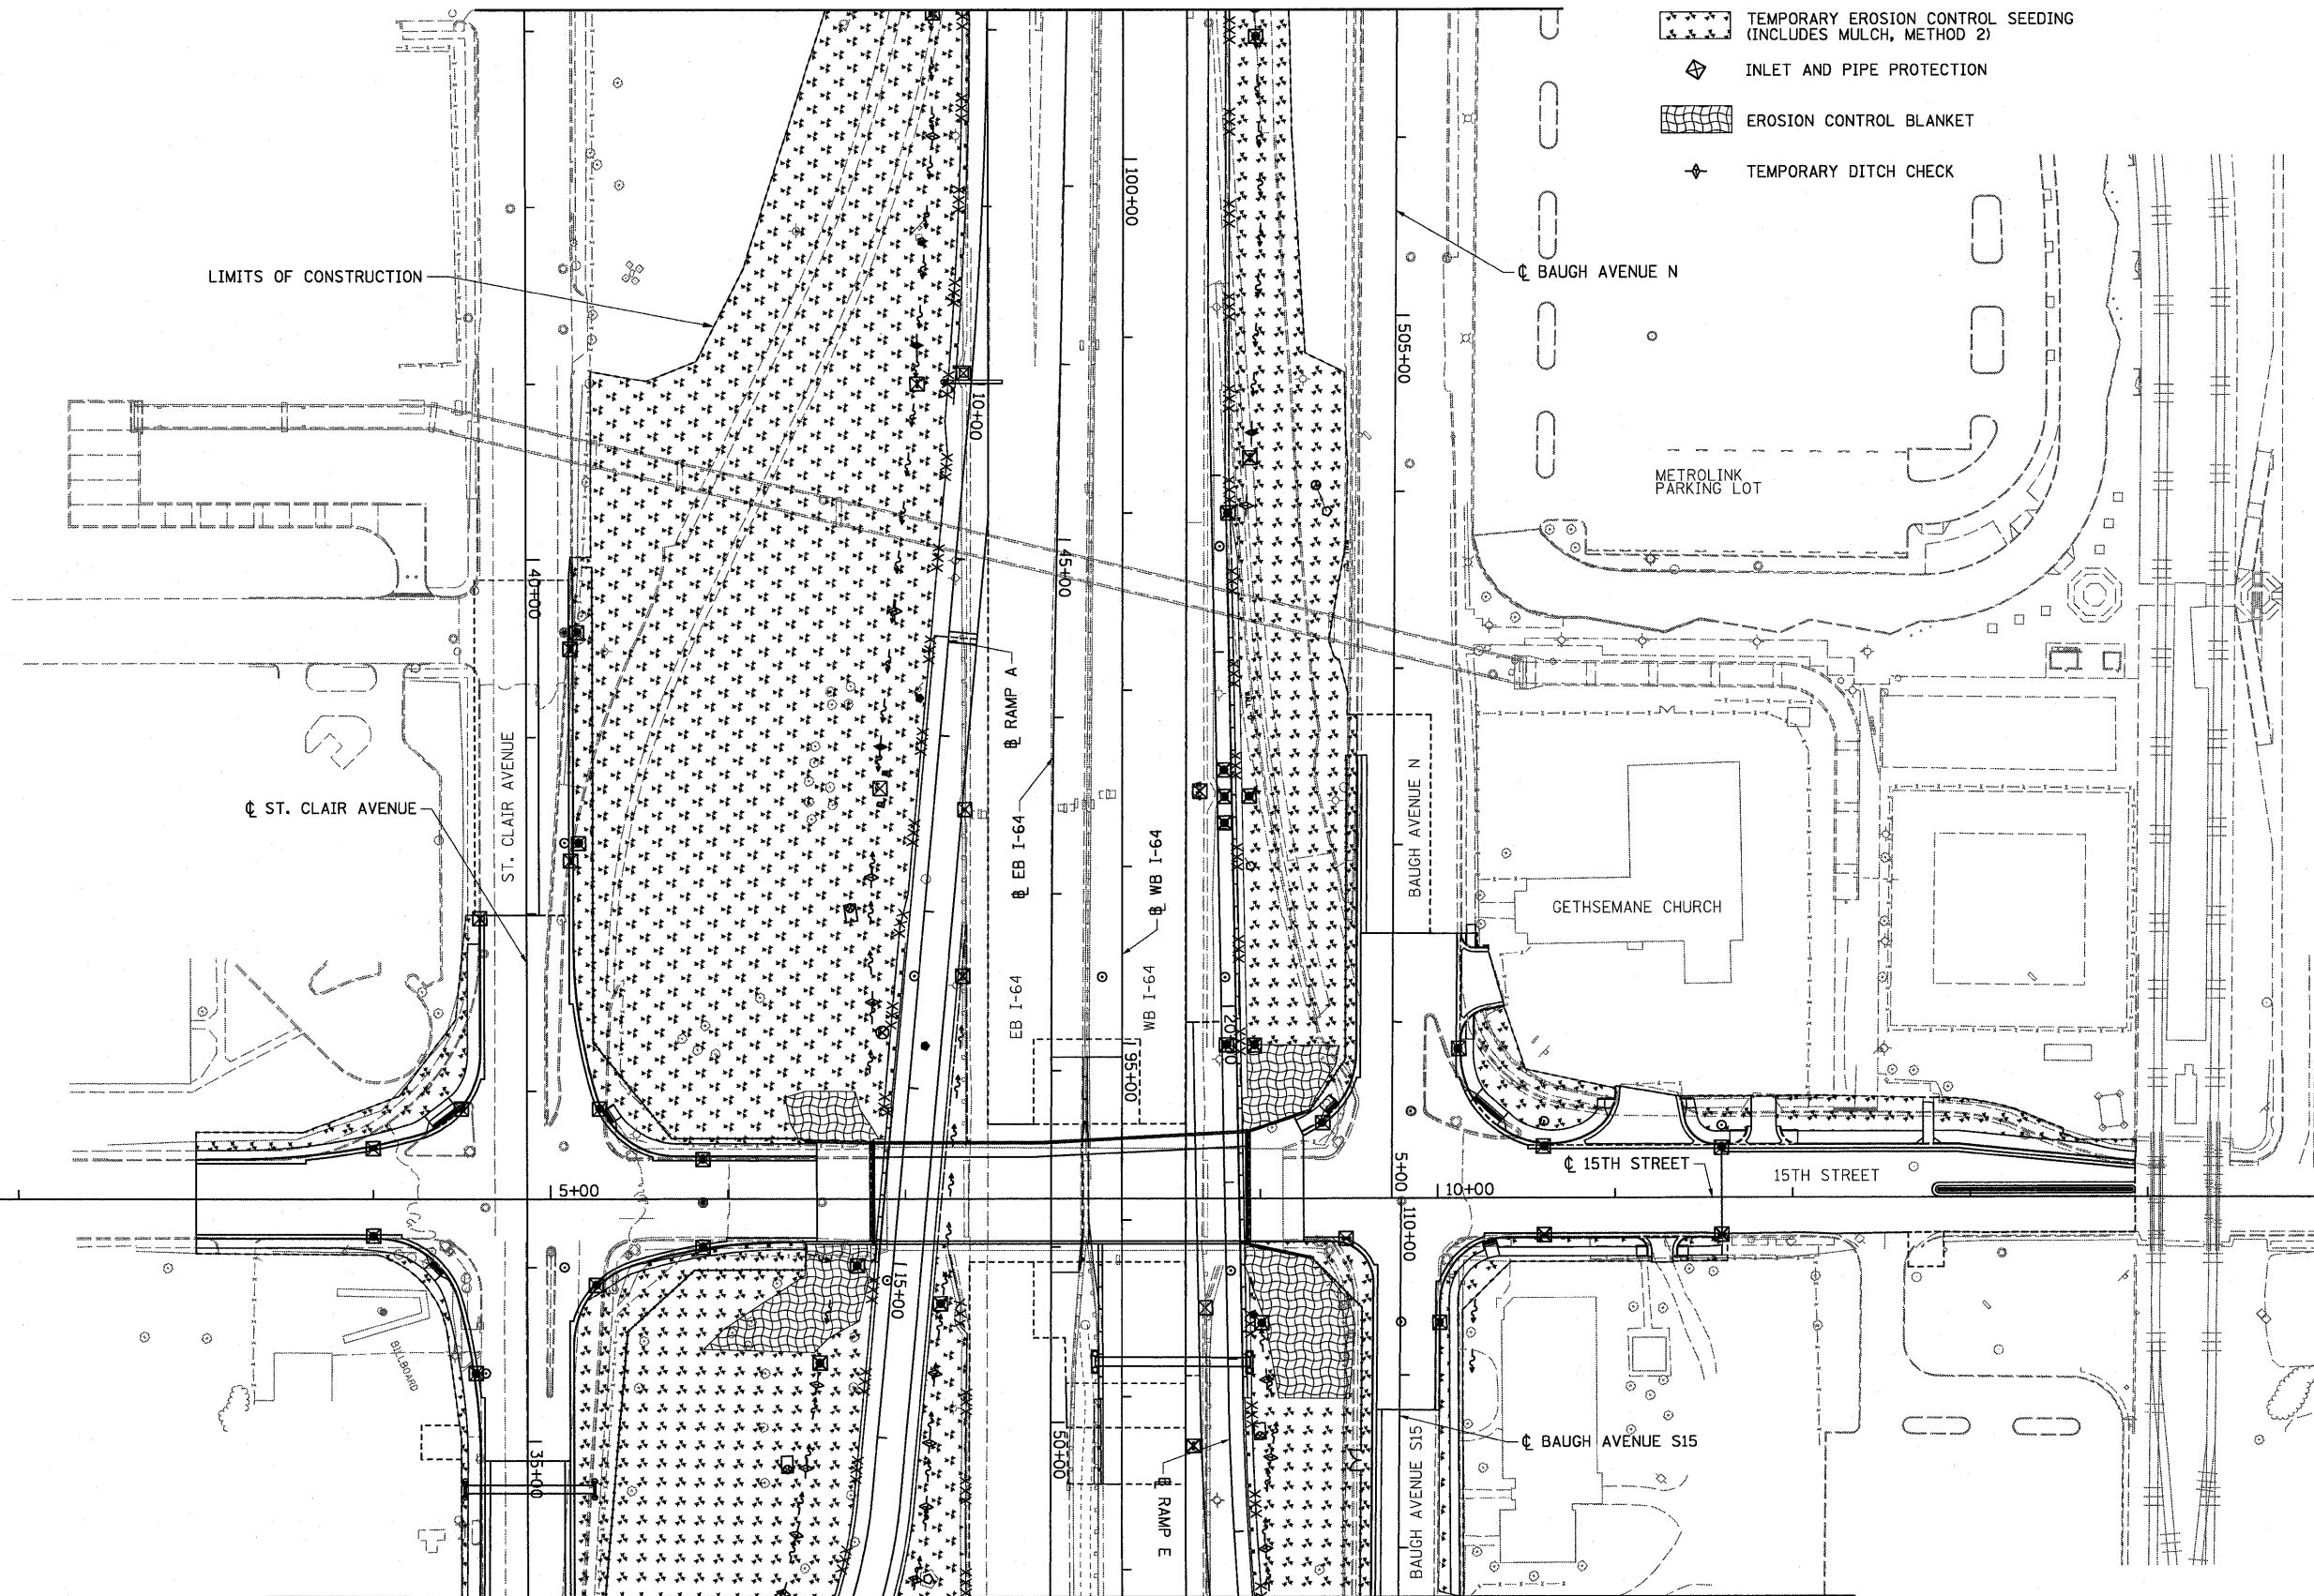

MATCH LINE STA 51+00 (B EB I-64)

FILE NAME = #FILE#	USER NAME = IDOT	DESIGNED - TTB	REVISED -	STATE OF ILLINOIS DEPARTMENT OF TRANSPORTATION	EROSION CONTROL PLAN AND QUANTITIES			F.A.I. RTE.	SECTION	COUNTY	TOTAL SHEETS	SHEET NO.
	PLOT SCALE = 50.0000' / IN.	DRAWN - TTB	REVISED -					64	82-1-2HB	ST. CLAIR	345	99
PLOT DATE = 3/17/2010	DATE - 3/19/2010	CHECKED - JAH	REVISED -	SCALE: 1"=50'			SHEET NO. 2 OF 4 SHEETS STA. TO STA.			FED. ROAD DIST. NO. [ILLINOIS] FED. AID PROJECT		
		DATE - 3/19/2010	REVISED -				CONTRACT NO. 76C49					