
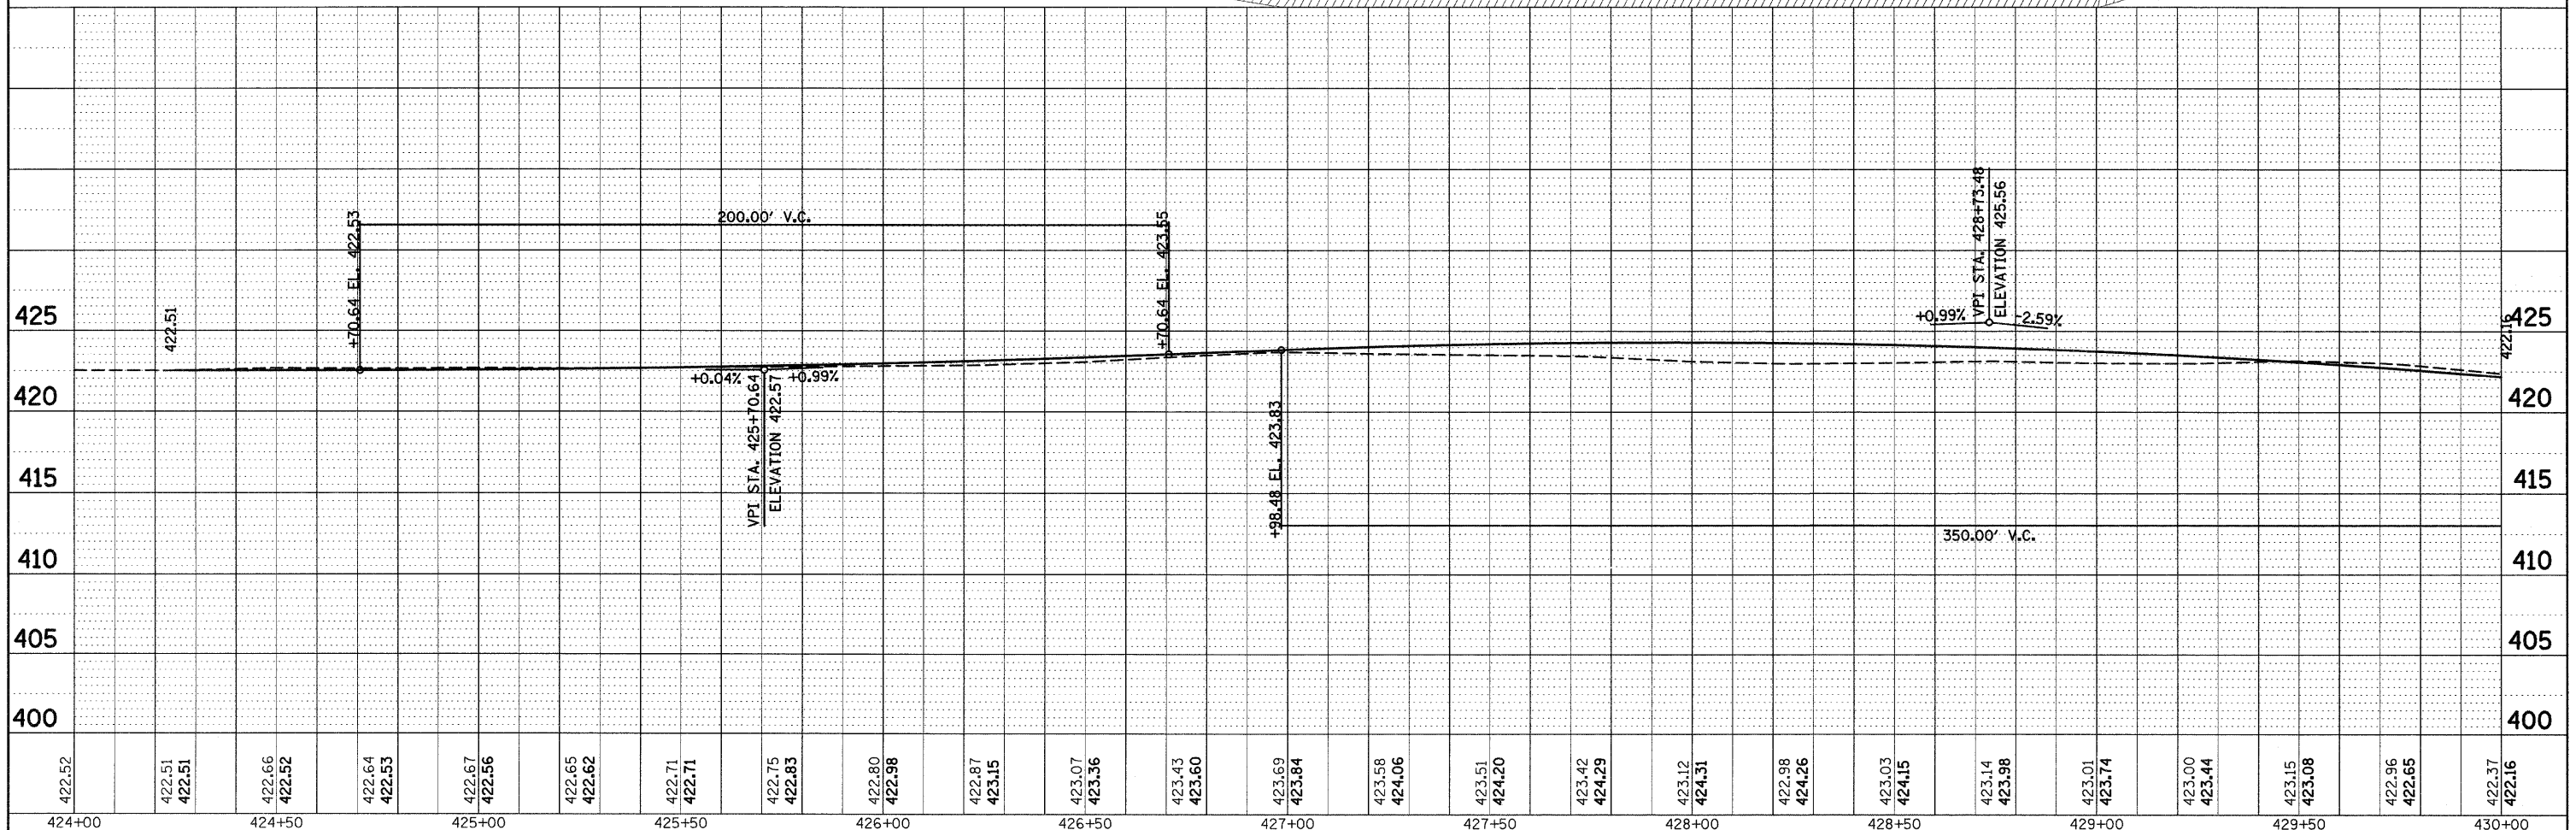


PLAN	SURVEYED	BY	DATE
	PLOTTED		
	NOTED		
	RT. OF WAY CHECKED		
	PAID FILE NAME		

PROFILE	SURVEYED	BY	DATE
	PLOTTED		
	NOTED		
	RT. OF WAY CHECKED		
	STRUCTURE NOTATION CHK'D		

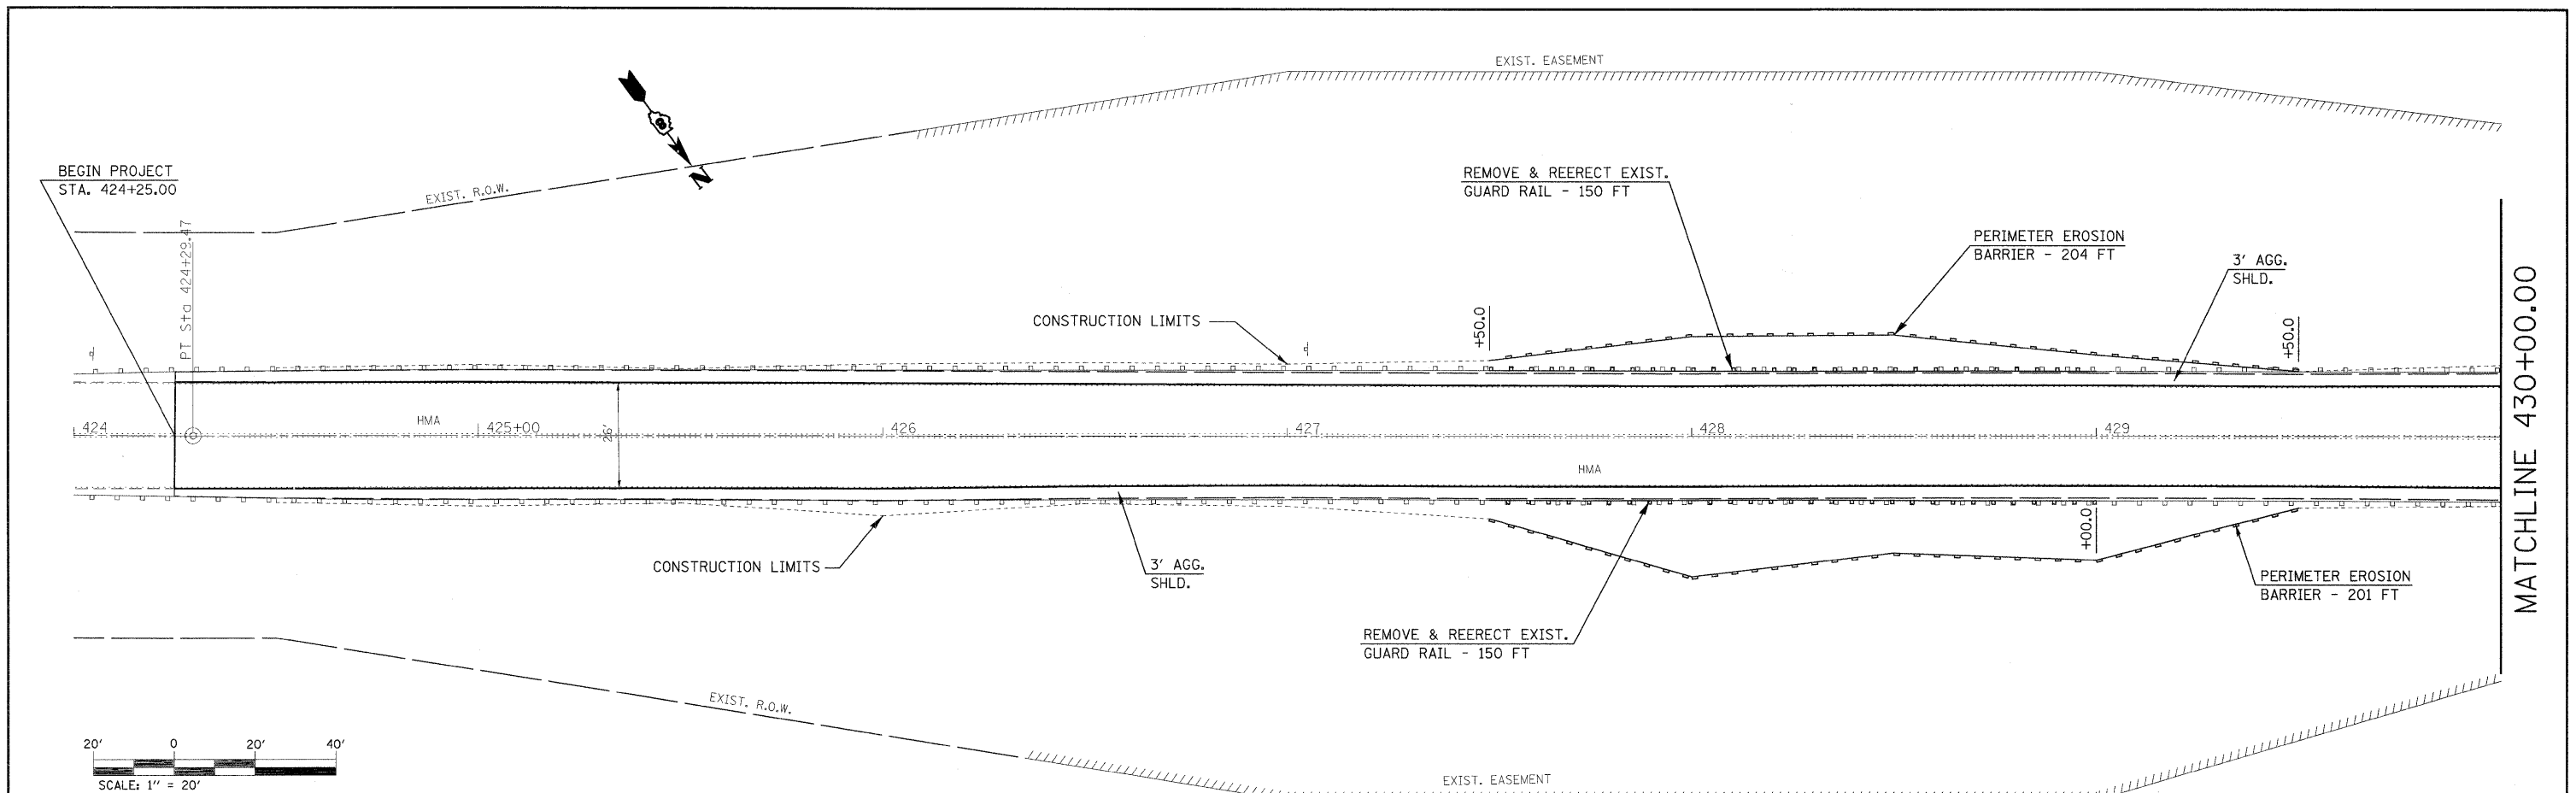

422.52	422.51	422.51	422.66	422.52	422.64	422.53	422.67	422.56	422.65	422.62	422.71	422.71	422.75	422.83	422.80	422.98	422.87	423.15	423.07	423.36	423.43	423.60	423.69	423.84	423.58	424.06	423.51	424.20	423.42	424.29	423.12	424.31	422.98	424.26	423.03	424.15	423.14	423.98	423.01	423.74	423.00	423.44	423.15	423.08	422.96	422.65	422.37	422.16
424+00	424+50	425+00	425+50	426+00	426+50	427+00	427+50	428+00	428+50	429+00	429+50	430+00																																				

FILE NAME =
 es:\pwork\pwork\GEL\IN\424146285\424146285.dgn

USER NAME = gelinh
 DESIGNED -
 DRAWN -
 CHECKED -
 DATE -

DESIGNED -
 DRAWN -
 CHECKED -
 DATE -

REVISED -
 REVISED -
 REVISED -
 REVISED -

**STATE OF ILLINOIS
 DEPARTMENT OF TRANSPORTATION**

PLAN AND PROFILE

SCALE: 1" = 20' SHEET NO. 1 OF 2 SHEETS STA. 424+00.00 TO STA. 430+00.00

F.A.P. RTE.	SECTION	COUNTY	TOTAL SHEETS	SHEET NO.
592	121-1RS-2	ST CLAIR	13	7
CONTRACT NO. 76D18				
ILLINOIS FED. AID PROJECT				