


 
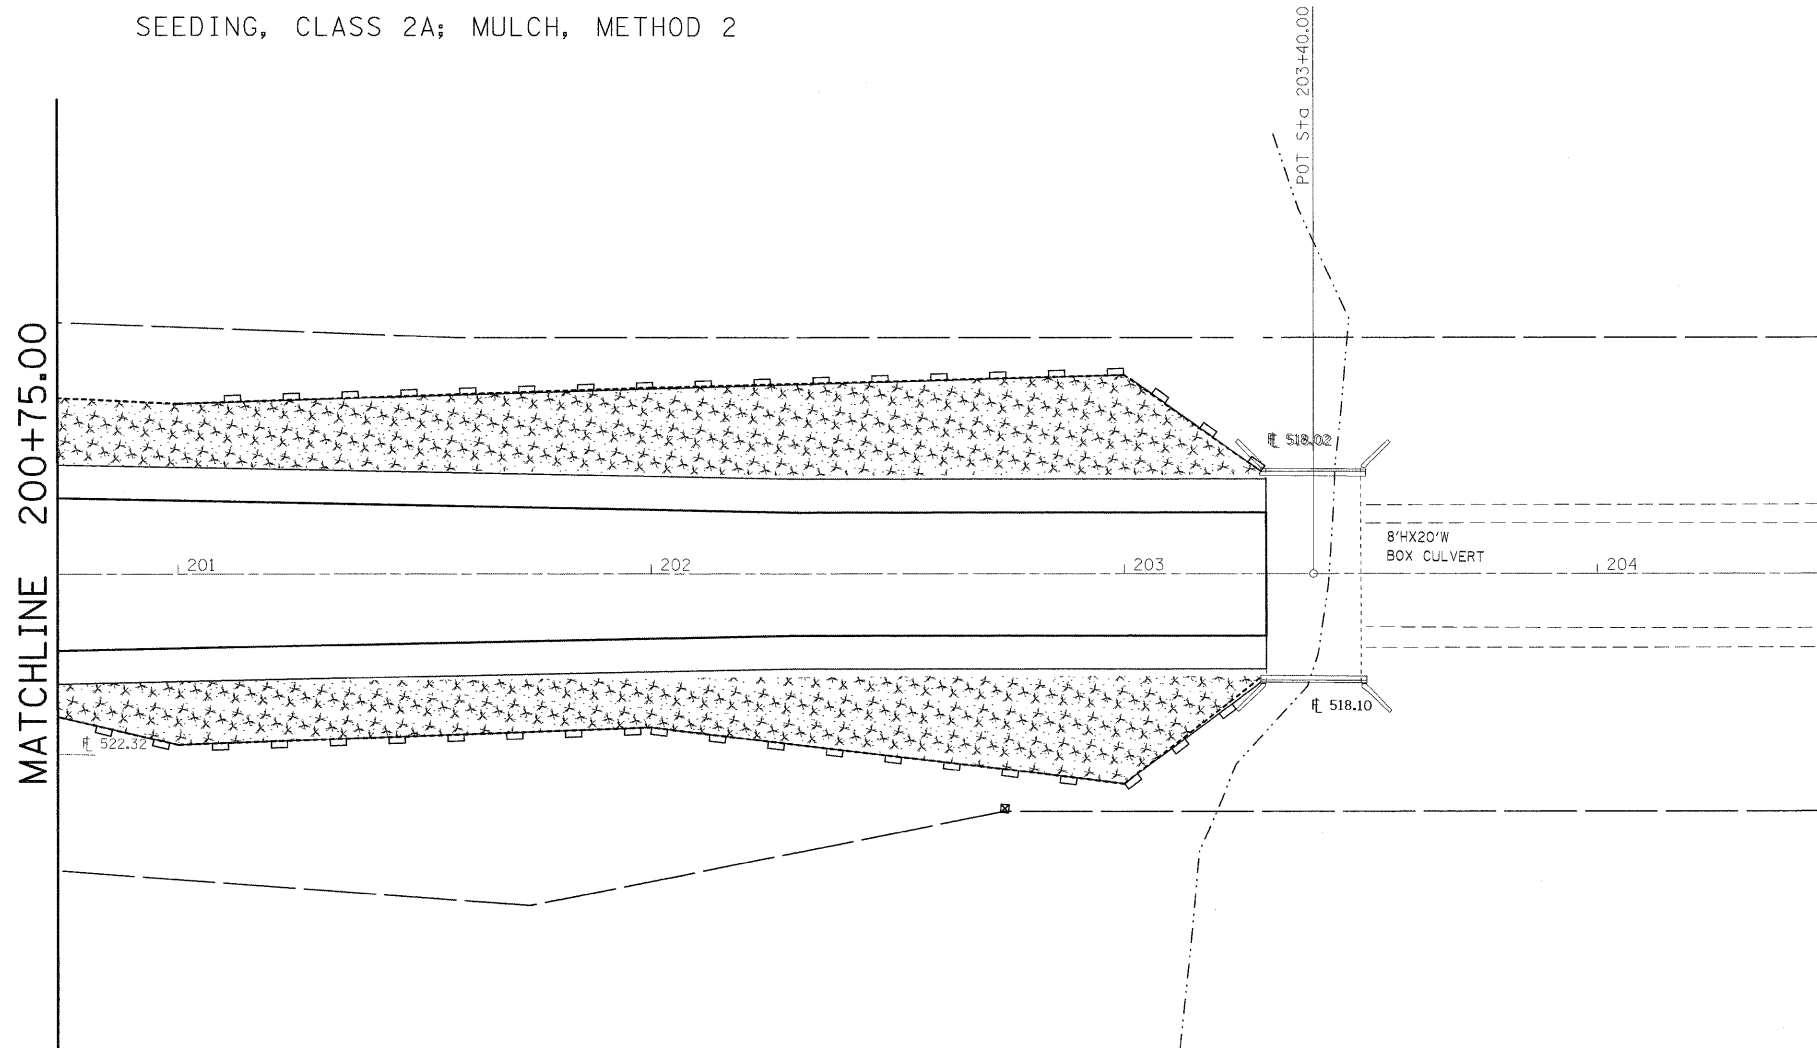


LEGEND

-  TEMPORARY DITCH CHECK
-  PERIMETER EROSION BARRIER
-  INLET AND PIPE PROTECTION
-  SEEDING, CLASS 2A; MULCH, METHOD 2



FILE NAME =	USER NAME = dintelmanjn	DESIGNED -	REVISED -	STATE OF ILLINOIS DEPARTMENT OF TRANSPORTATION	EROSION CONTROL (SAFETY AREA 2)	F.A.P. RTE.	SECTION	COUNTY	TOTAL SHEETS	SHEET NO.	
ct:\pw\work\NPWIDOT\DINTELMANJN\08153208	876d43-shr-eros.dgn	DRAWN -	REVISED -			327	17RS-3	MARION	96	50	
	PLOT SCALE = 20,000' / IN.	CHECKED -	REVISED -			CONTRACT NO. 76D42		ILLINOIS FED. AID PROJECT			
	PLOT DATE = 3/17/2010	DATE -	REVISED -			SCALE: 1" = 20'		SHEET NO. ___ OF ___ SHEETS		STA. 200+75.00 TO STA. 203+30.00	