
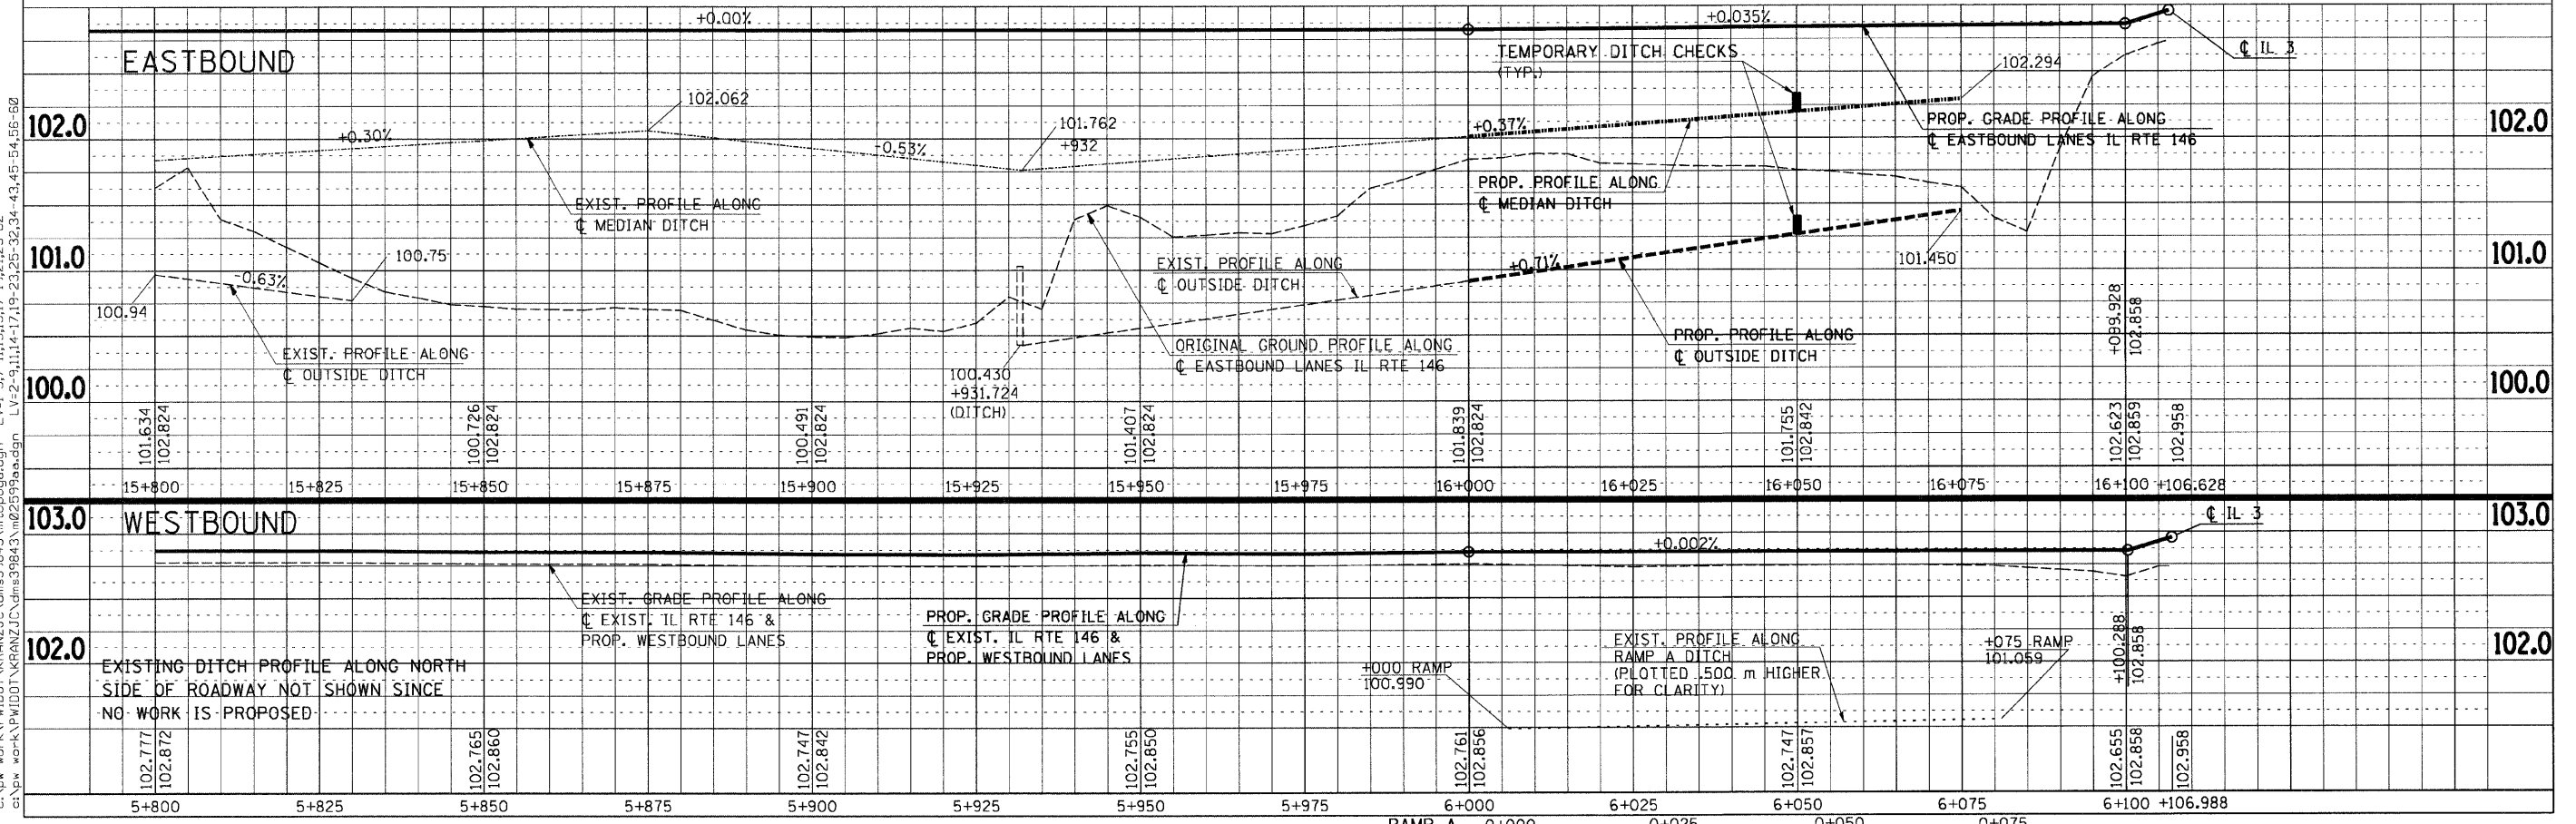
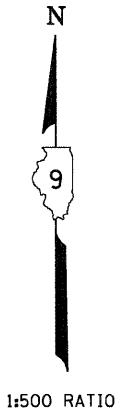


F.A.P. RTE.	SECTION	COUNTY	TOTAL SHEETS	SHEET NO.
312	101-2(RS-1,N-1)	ALEXANDER	189	71
STA.		TO STA.		
FED. ROAD DIST. NO.		ILLINOIS FED. AID PROJECT		

BY	DATE
FINAL SURVEY	
SURVEY PLOTTED	
NOTE BOOK TEMPLATE	
AREAS CHECKED	
NO.	

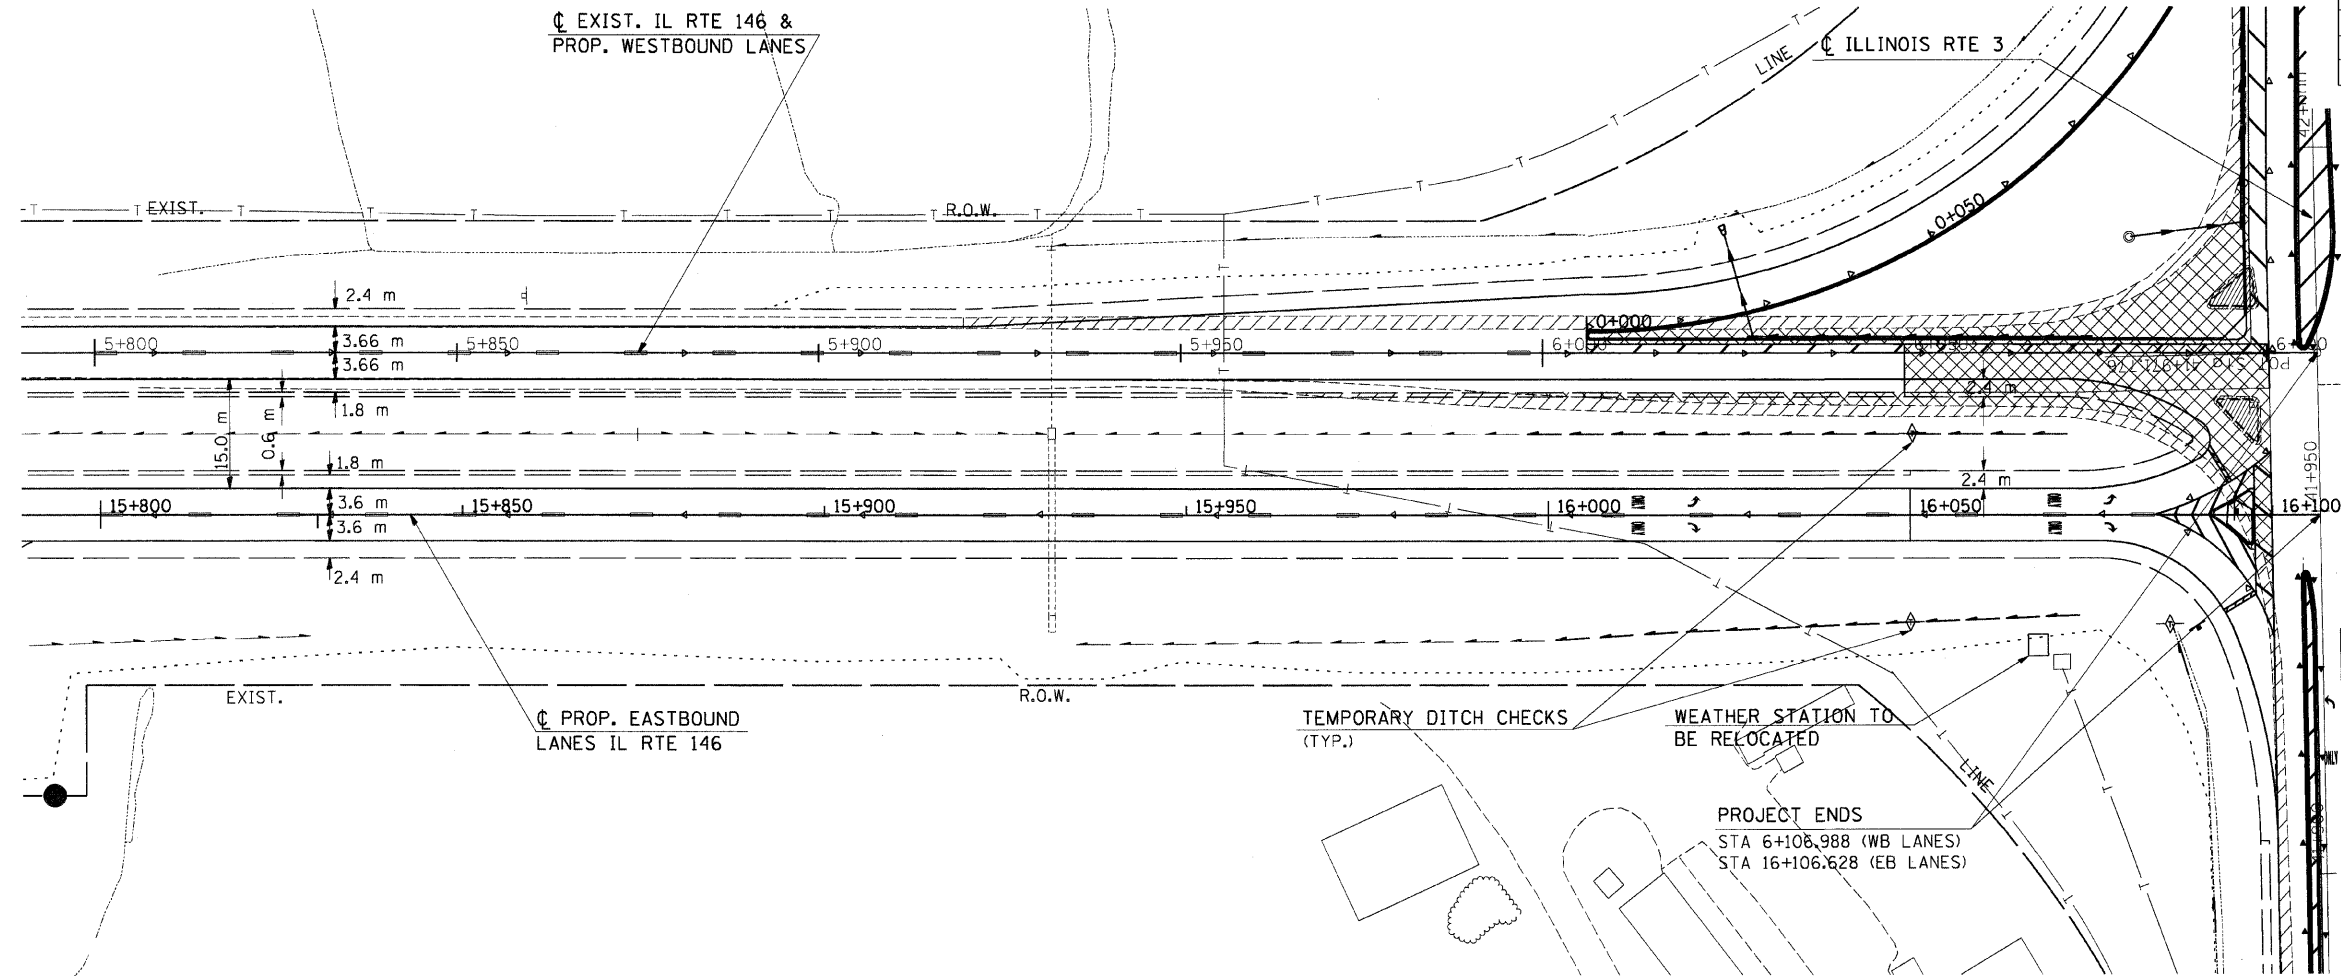

TEMPORARY EROSION CONTROL PLAN - STA 5+800 TO STA 6+106.989

Tuesday September 15, 2009 @ 8:25:09 AM
 C:\pwworking\KVRANZJC\dms43644\m22599pl.dgn LV=2-23-25-63
 C:\pwworking\KVRANZJC\dms39843\m22599pl.dgn LV=1-5-7-11,13,15,17-19,21,23-62
 C:\pwworking\KVRANZJC\dms39843\m22599pl.dgn LV=2-9,11,14-17,19-23,25-32,34-43,45-54,56-60