



PLAN	SURVEYED	DATE
NOTE BOOK NO.	PLOTTED	BY
NO.	CHECKED	
	FILE NAME	

- NOTES:
- LEFT DITCH PLOTTED 10' BELOW PROFILE DATUM FOR CLARITY
 - PLACE SEEDING, CLASS 1B ON ALL DISTURBED AREAS
 - PLACE EROSION CONTROL BLANKET IN BOTTOM OF ALL PROPOSED DITCHES

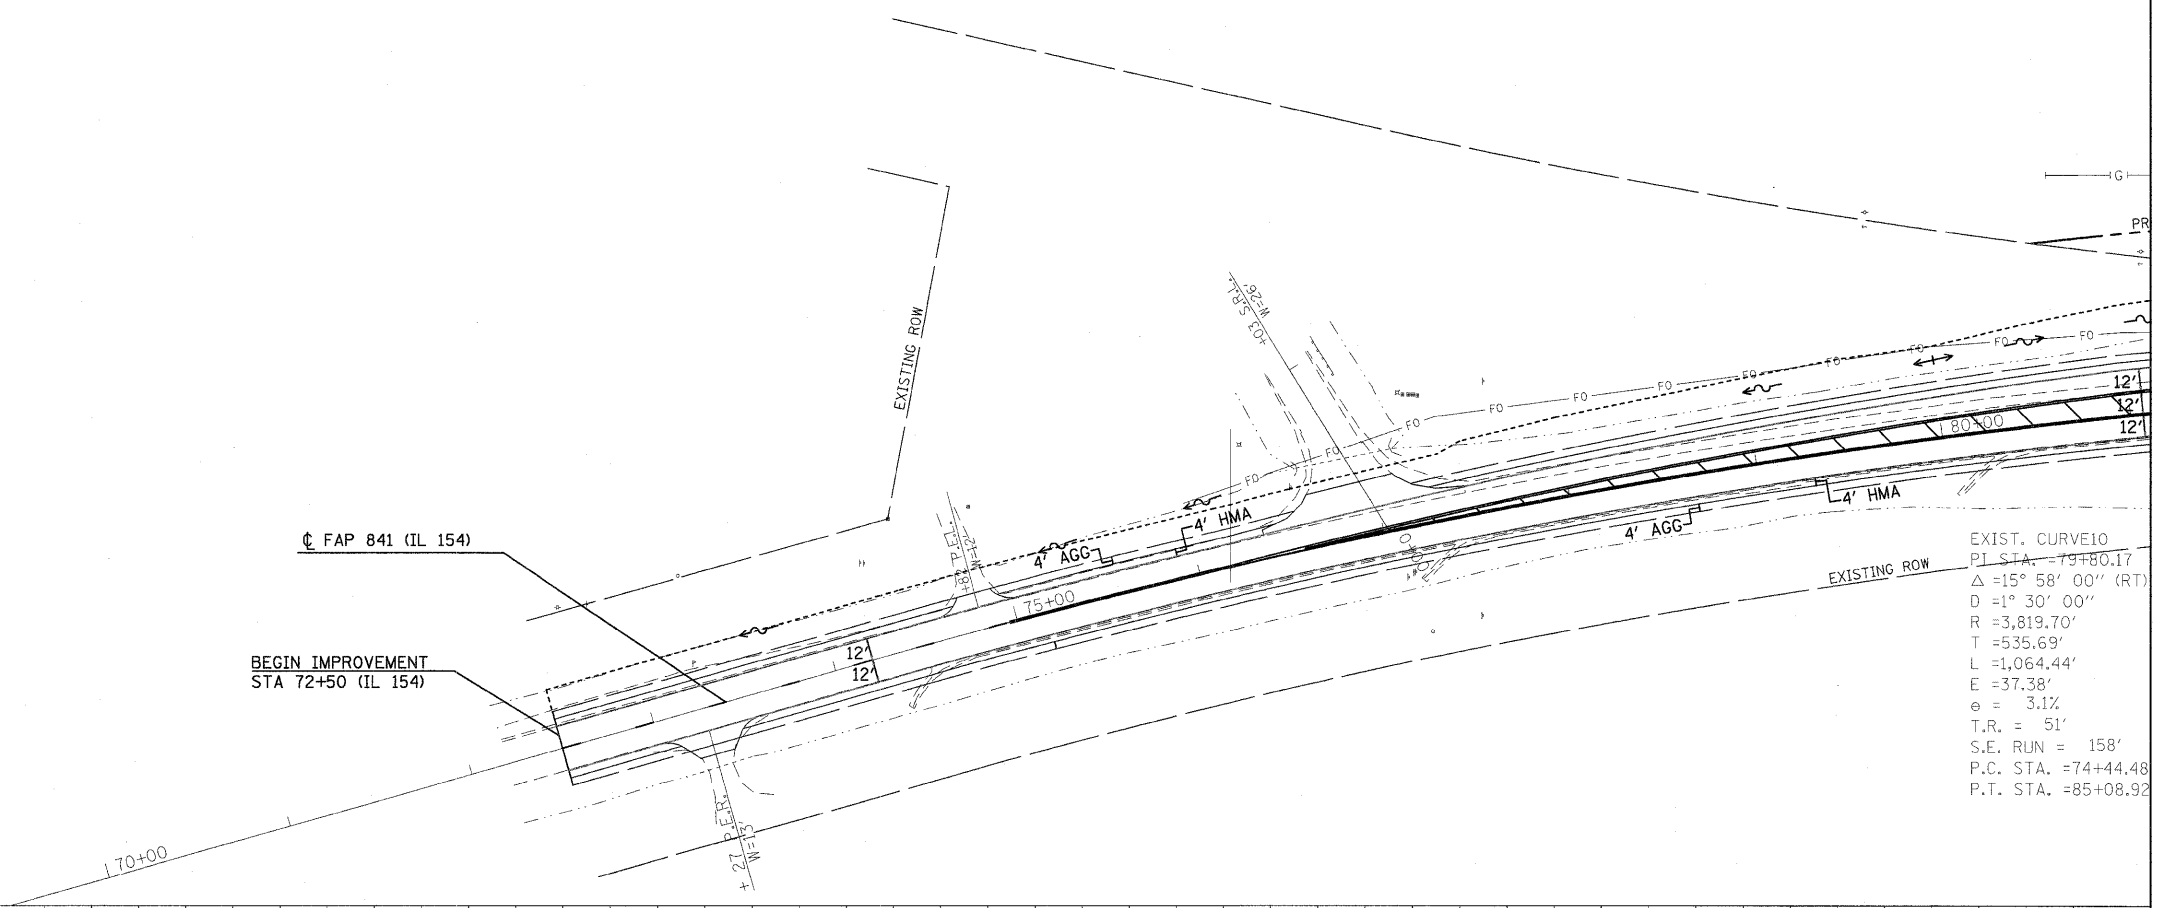

EXIST. CURVE
 PI STA. = 79+80.17
 $\Delta = 15^\circ 58' 00''$ (RT)
 $D = 1^\circ 30' 00''$
 $R = 3,819.70'$
 $T = 535.69'$
 $L = 1,064.44'$
 $E = 37.38'$
 $e = 3.1\%$
 $T.R. = 51'$
 $S.E. RUN = 158'$
 $P.C. STA. = 74+44.48$
 $P.T. STA. = 85+08.92$

FILE	SURVEYED	DATE
NOTE BOOK NO.	PLOTTED	BY
NO.	CHECKED	
	FILE NAME	

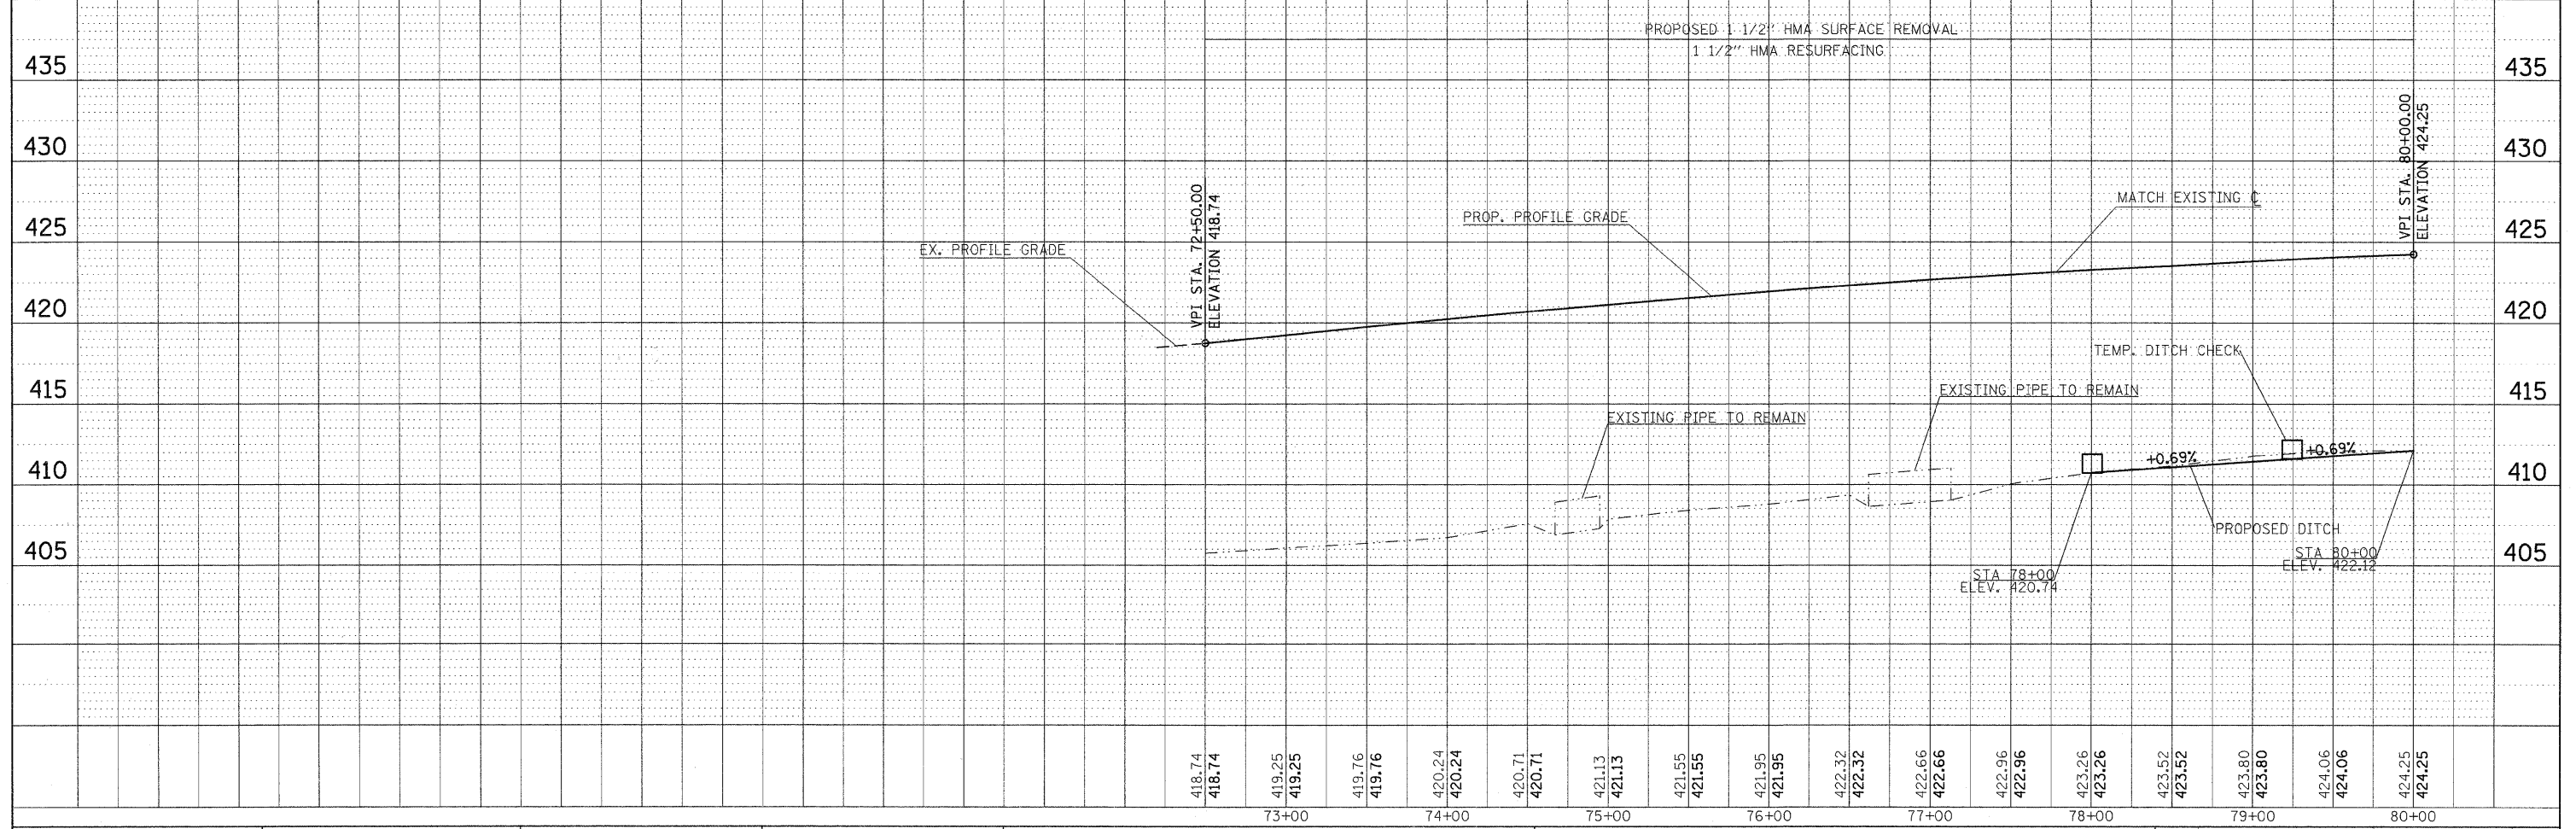

FILE NAME =	USER NAME = greenlees	DESIGNED -	REVISED -	STATE OF ILLINOIS DEPARTMENT OF TRANSPORTATION	PLAN PROFILE - IL 154			F.A. RTE.	SECTION	COUNTY	TOTAL SHEETS	SHEET NO.
es:\pwork\PM\DOT\GREENLEES\vdms\51989\4978098.sht.pln.dgn		DRAWN -	REVISED -		841	108N-1	PERRY	76	12			
PLOT SCALE = 50.0000' / IN.		CHECKED -	REVISED -		SCALE: 1"=50'			SHEET NO. OF SHEETS STA. TO STA.		CONTRACT NO. 78098		
PLOT DATE = 3/10/2010		DATE -	REVISED -		ILLINOIS FED. AID PROJECT							