



PLAN SURVEYED BY DATE
 ALIGNED CHECKED
 NOTE BOOK NO. OF WAY CHECKED
 NO. OF FILE NAME

FILE SURVEYED BY DATE
 GRADES CHECKED
 NOTE BOOK NO. OF WAY CHECKED
 NO. OF FILE NAME

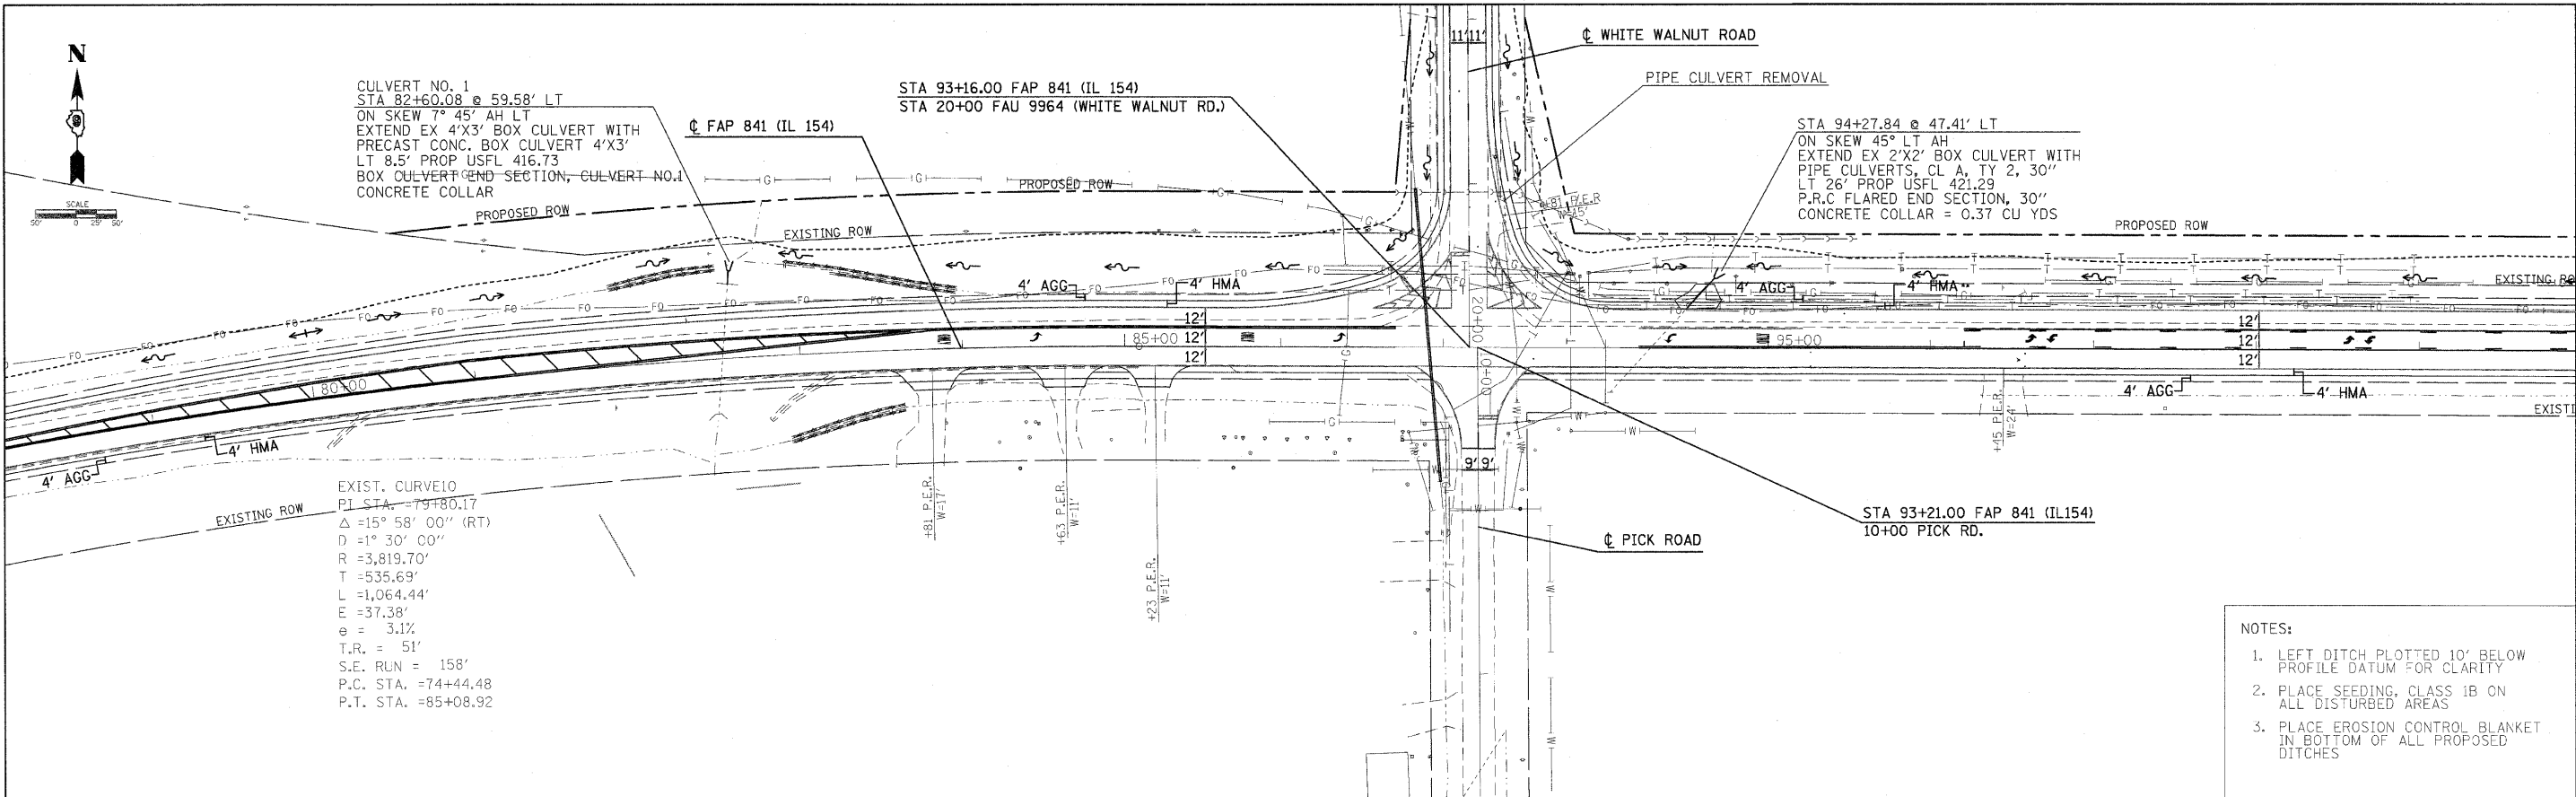

- NOTES:**
- LEFT DITCH PLOTTED 10' BELOW PROFILE DATUM FOR CLARITY
 - PLACE SEEDING, CLASS IB ON ALL DISTURBED AREAS
 - PLACE EROSION CONTROL BLANKET IN BOTTOM OF ALL PROPOSED DITCHES

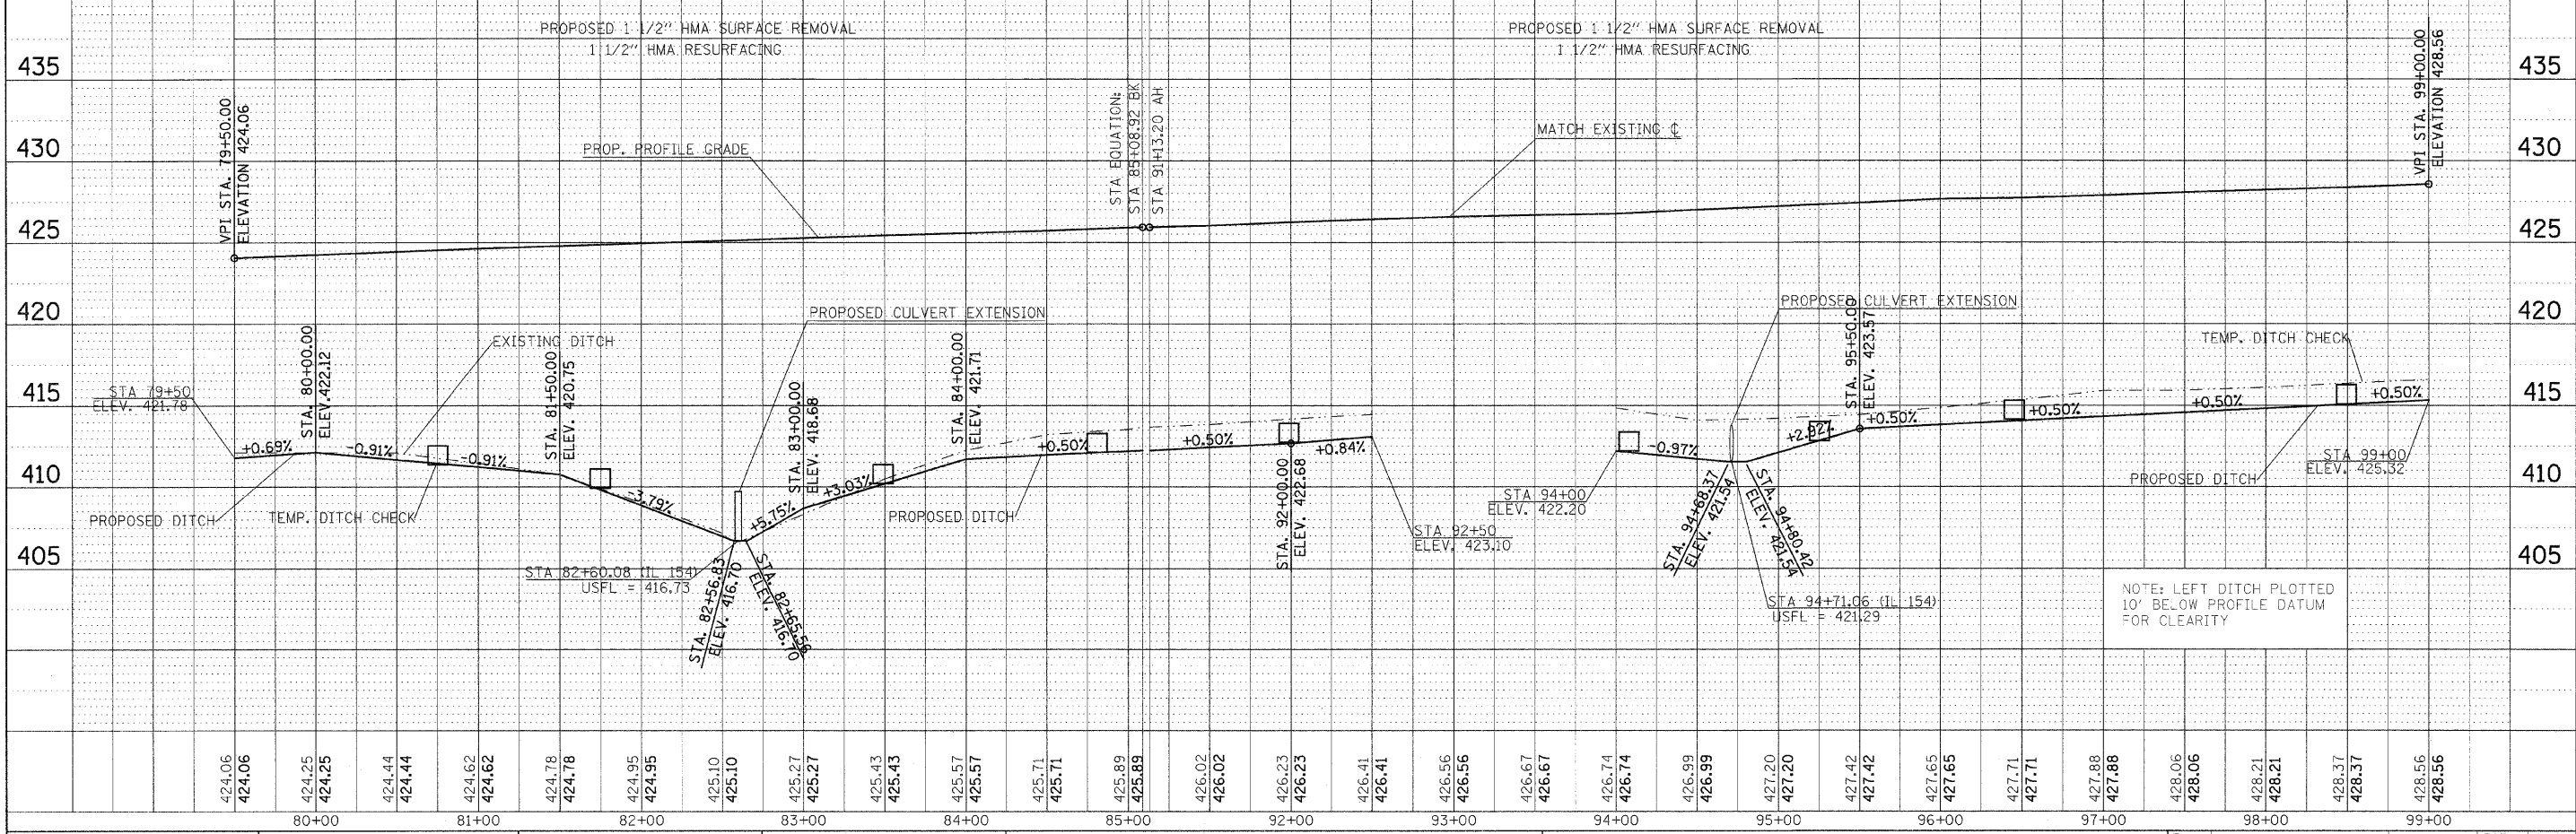

FILE NAME =	USER NAME = greenlees	DESIGNED -	REVISED -
DRAWN -	CHECKED -	DATE -	REVISED -
PLLOT SCALE = 50.0000' / 1"	DATE = 3/18/2018		

STATE OF ILLINOIS
DEPARTMENT OF TRANSPORTATION

PLAN PROFILE - IL 154

SCALE: 1"=50' SHEET NO. OF SHEETS STA. TO STA.

F.A. RTE.	SECTION	COUNTY	TOTAL SHEETS	SHEET NO.
841	108N-1	PERRY	76	13
CONTRACT NO. 78098				
ILLINOIS FED. AID PROJECT				