


STATIONING TAKEN FROM  
IL 13 (CENTERLINE)

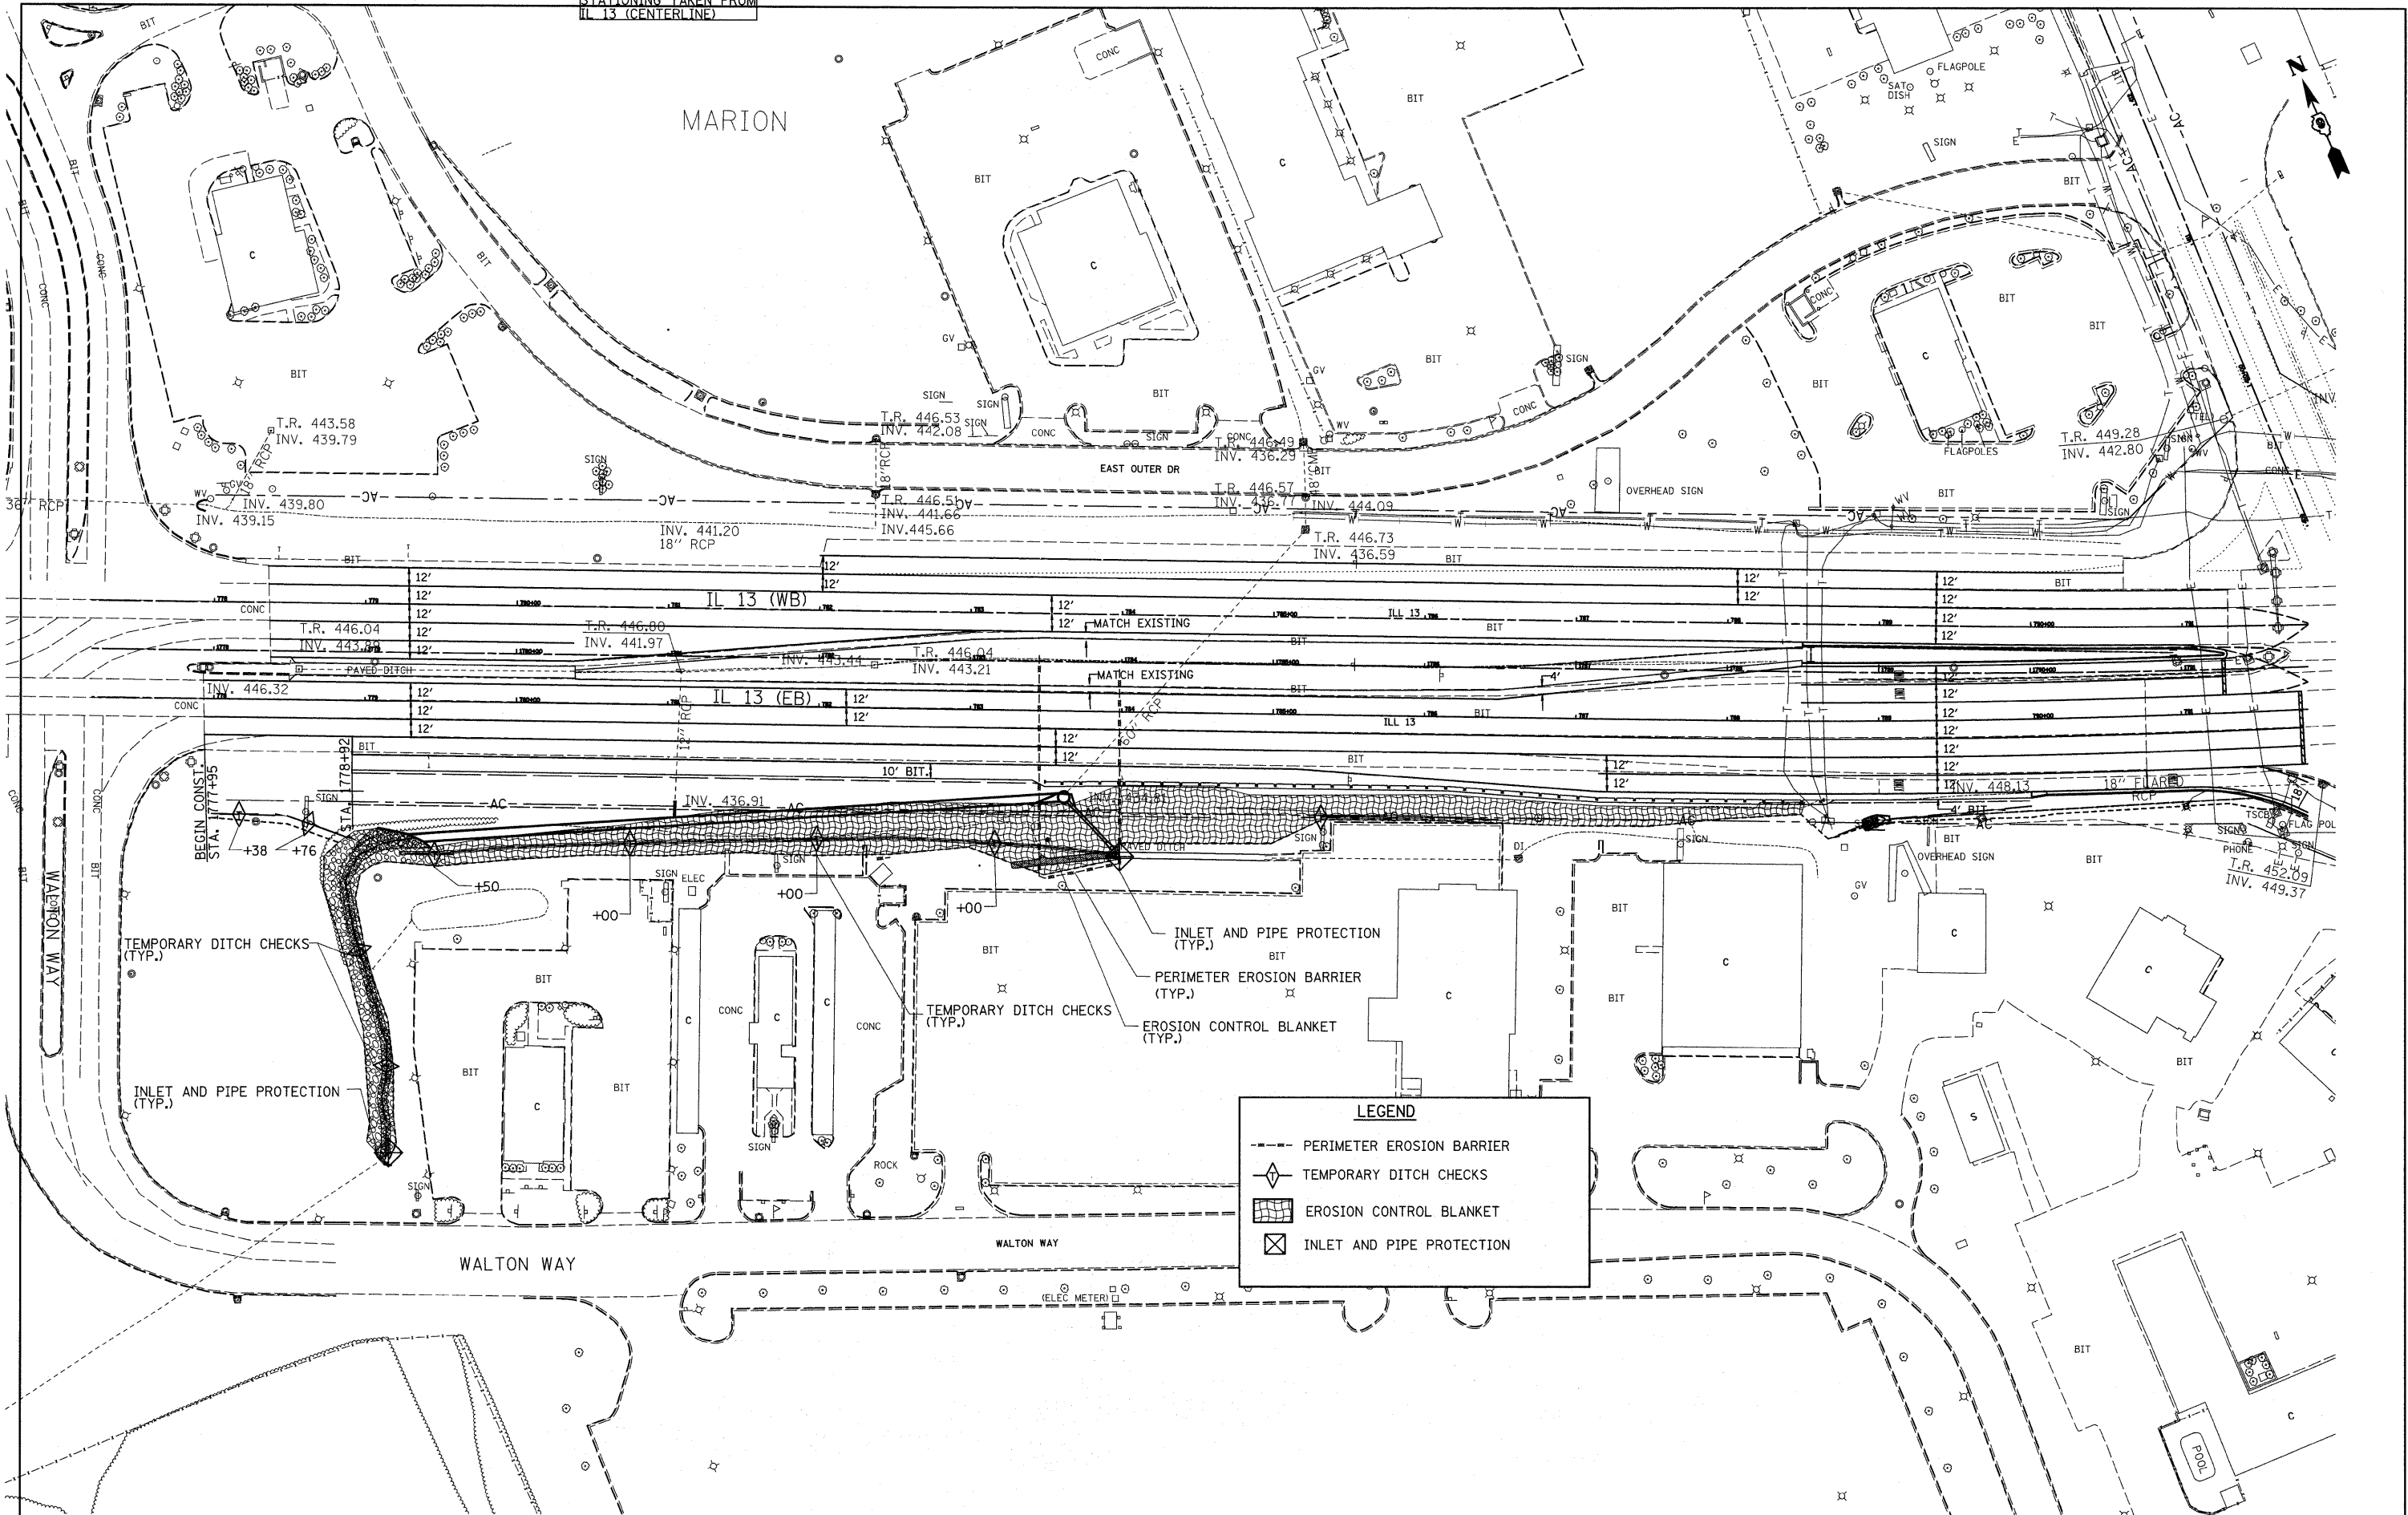

**LEGEND**

- PERIMETER EROSION BARRIER
- ◆ TEMPORARY DITCH CHECKS
- ▨ EROSION CONTROL BLANKET
- ⊠ INLET AND PIPE PROTECTION

FILE NAME =  
#FILE#

USER NAME = #USER#  
PLOT SCALE = #SCALE#  
PLOT DATE = #DATE#

DESIGNED -  
DRAWN -  
CHECKED -  
DATE -

REVISED -  
REVISED -  
REVISED -  
REVISED -

**STATE OF ILLINOIS  
DEPARTMENT OF TRANSPORTATION**

**TEMPORARY EROSION  
CONTROL IL 13**

SCALE: SHEET NO. 1 OF 2 SHEETS STA. TO STA.

F.A. RTE.	SECTION	COUNTY	TOTAL SHEETS	SHEET NO.
•	(X1-6-2)K-1(1X-1)R-4	WILLIAMSON	194	77
I-57/IL 13 (FAI 57/FAP 331)		CONTRACT NO. 78194		
ILLINOIS FED. AID PROJECT				