


DATE	
BY	
PLAN	SURVEYED
	ALIGNED
	CHECKED
	NOTE BOOK
	NO.

DATE	
BY	
PROFILE	DESIGNED
	PLOTTED
	GRADES CHECKED
	NOTE BOOK
	NO.

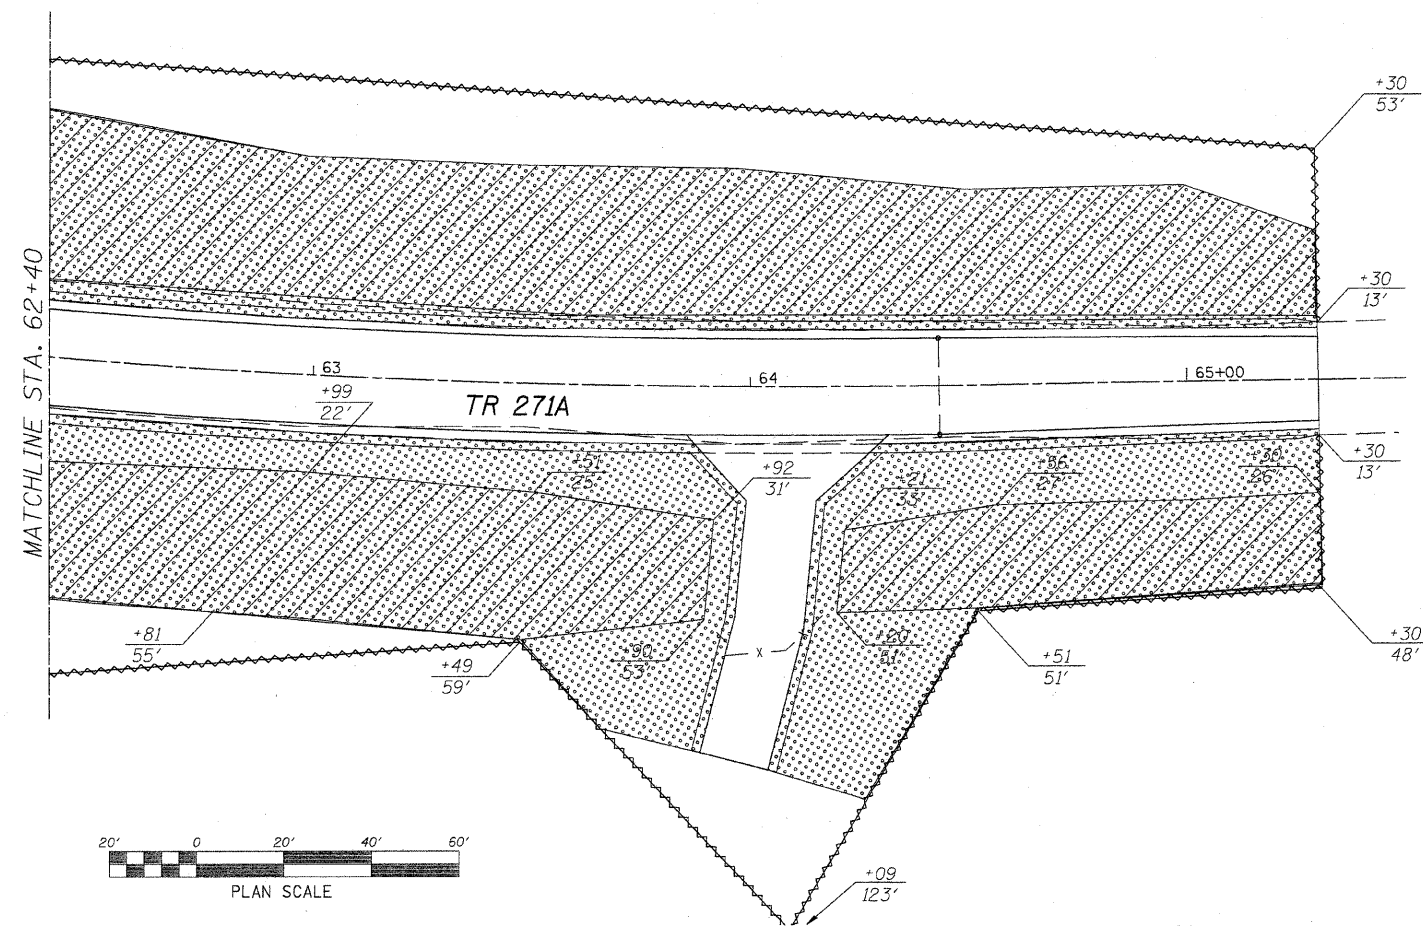

LEGEND	
	INLET PROTECTION
	PERIMETER EROSION BARRIER
	DRAINAGE FLOW
	TEMPORARY DITCH CHECK
	STONE DUMPED RIPRAP, CLASS B3
	TREE REMOVAL, ACRES
	EROSION CONTROL BLANKET OVER SEEDING, CLASS 3 (SPECIAL)

△ Revised 6-7-10

WILLET. HOFMANN & ASSOCIATES, INC.
CONSULTING ENGINEERS
 809 East Second Street, Dixon, IL 61021
 Phone 815.294.3381 Fax 815.294.3386
 Design Firm # 184-00316
 www.willett-hofmann.com

USER NAME =	DESIGNED -	REVISED -
	DRAWN -	REVISED -
	CHECKED -	REVISED -
PLOT SCALE =	DATE -	REVISED -
PLOT DATE =		

BUREAU COUNTY
BRIDGE REPLACEMENT
FAS 188 (C.H. 8) OVER IAIS RAILROAD & THE HENNEPIN CANAL

SWPPP - TR 271A

F.A.S.	SECTION	COUNTY	TOTAL SHEETS	SHEET NO.
188	05-00195-00-BR	BUREAU	127	112
STA. 62+40 TO STA. 65+50			CONTRACT NO. 01380	
FED. ROAD DIST. NO. 7 ILLINOIS FED. AID PROJECT BRS-0188(112)				

FILE NAME = s:\broad\1080008\BureauCounty\Design\swpp\TR271.dgn