 

 
 
 

 



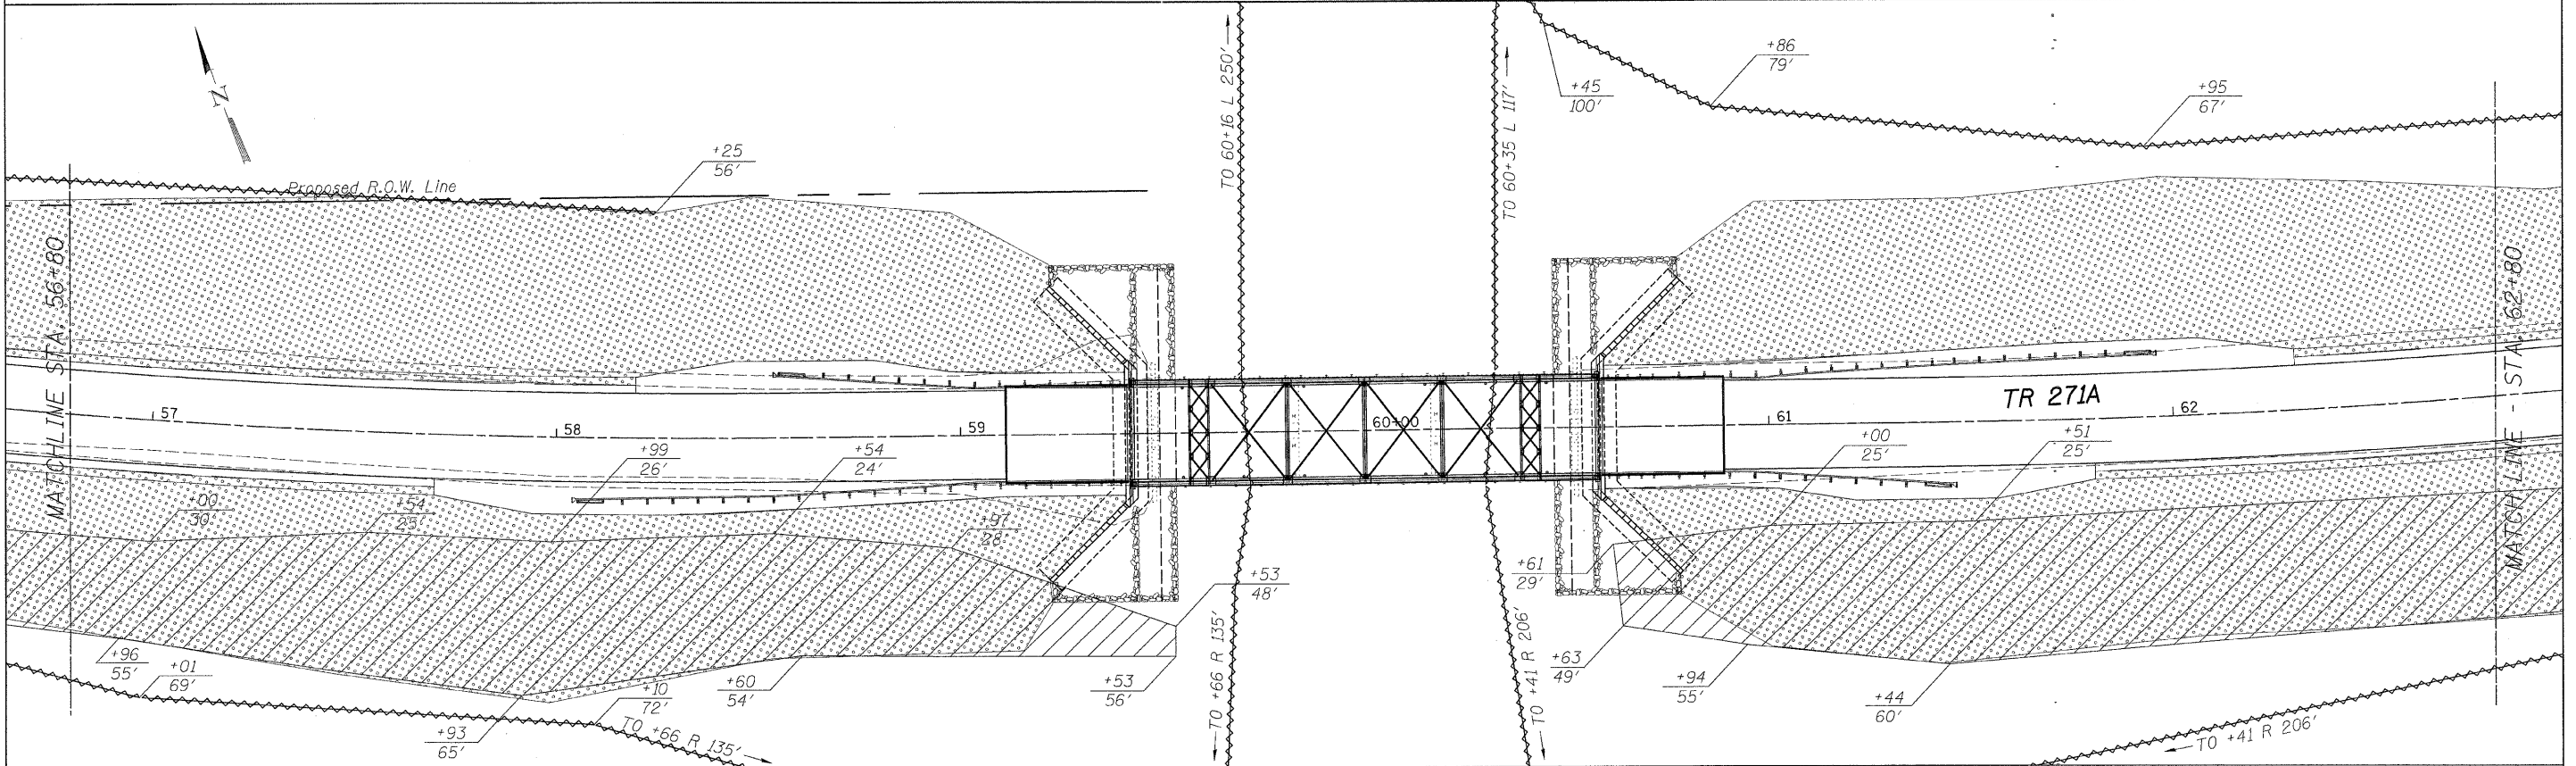
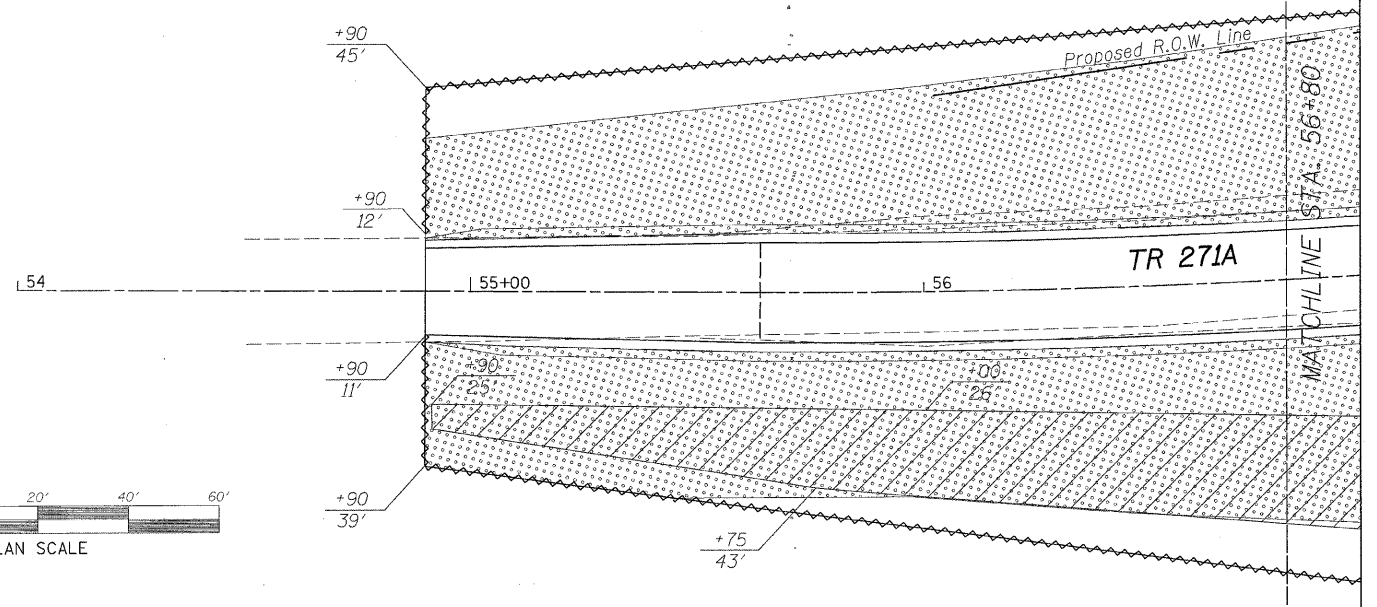
 
PLAN
 SURVEYED BY
 PLOTTED DATE
 ALIGNMENT CHECKED
 NOTE BOOK NO. FILE NAME
 ADD. FILE NAME

PROFILE
 SURVEYED BY
 GRADES CHECKED DATE
 E.M. NOTED DATE
 NOTE BOOK NO. STRUCTURE NOTATIONS CHECKED



LEGEND

-  INLET PROTECTION
-  PERIMETER EROSION BARRIER
-  DRAINAGE FLOW
-  TEMPORARY DITCH CHECK
-  STONE DUMPED RIPRAP, CLASS B3
-  TREE REMOVAL, ACRES
-  EROSION CONTROL BLANKET OVER SEEDING, CLASS 3 (SPECIAL)



FILE NAME = s:\Street_1050009\Bureau\County\Design\swppp\TR271.dgn

WILLET, HOFMANN & ASSOCIATES, INC.
 CONSULTING ENGINEERS
 809 East Second Street Dixon, IL 61021
 Phone 815.294.3381 Fax 815.294.3385
 Design Firm # 184-00918
 www.willetthofmann.com

USER NAME =	DESIGNED -	REVISED -
PLOT SCALE =	DRAWN -	REVISED -
PLOT DATE =	CHECKED -	REVISED -
	DATE -	REVISED -

BUREAU COUNTY
BRIDGE REPLACEMENT
FAS 188 (C.H. 8) OVER IAS RAILROAD & THE HENNEPIN CANAL

SWPPP - TR 271A

F.A.S.	SECTION	COUNTY	TOTAL SHEETS	SHEET NO.
188	05-00195-00-BR	BUREAU	127	111
STA. 54+00 TO STA. 56+80			CONTRACT NO. 87380	
FED. ROAD DIST. NO. 7 [ILLINOIS] FED. AID PROJECT BRS-0188(1B)				