
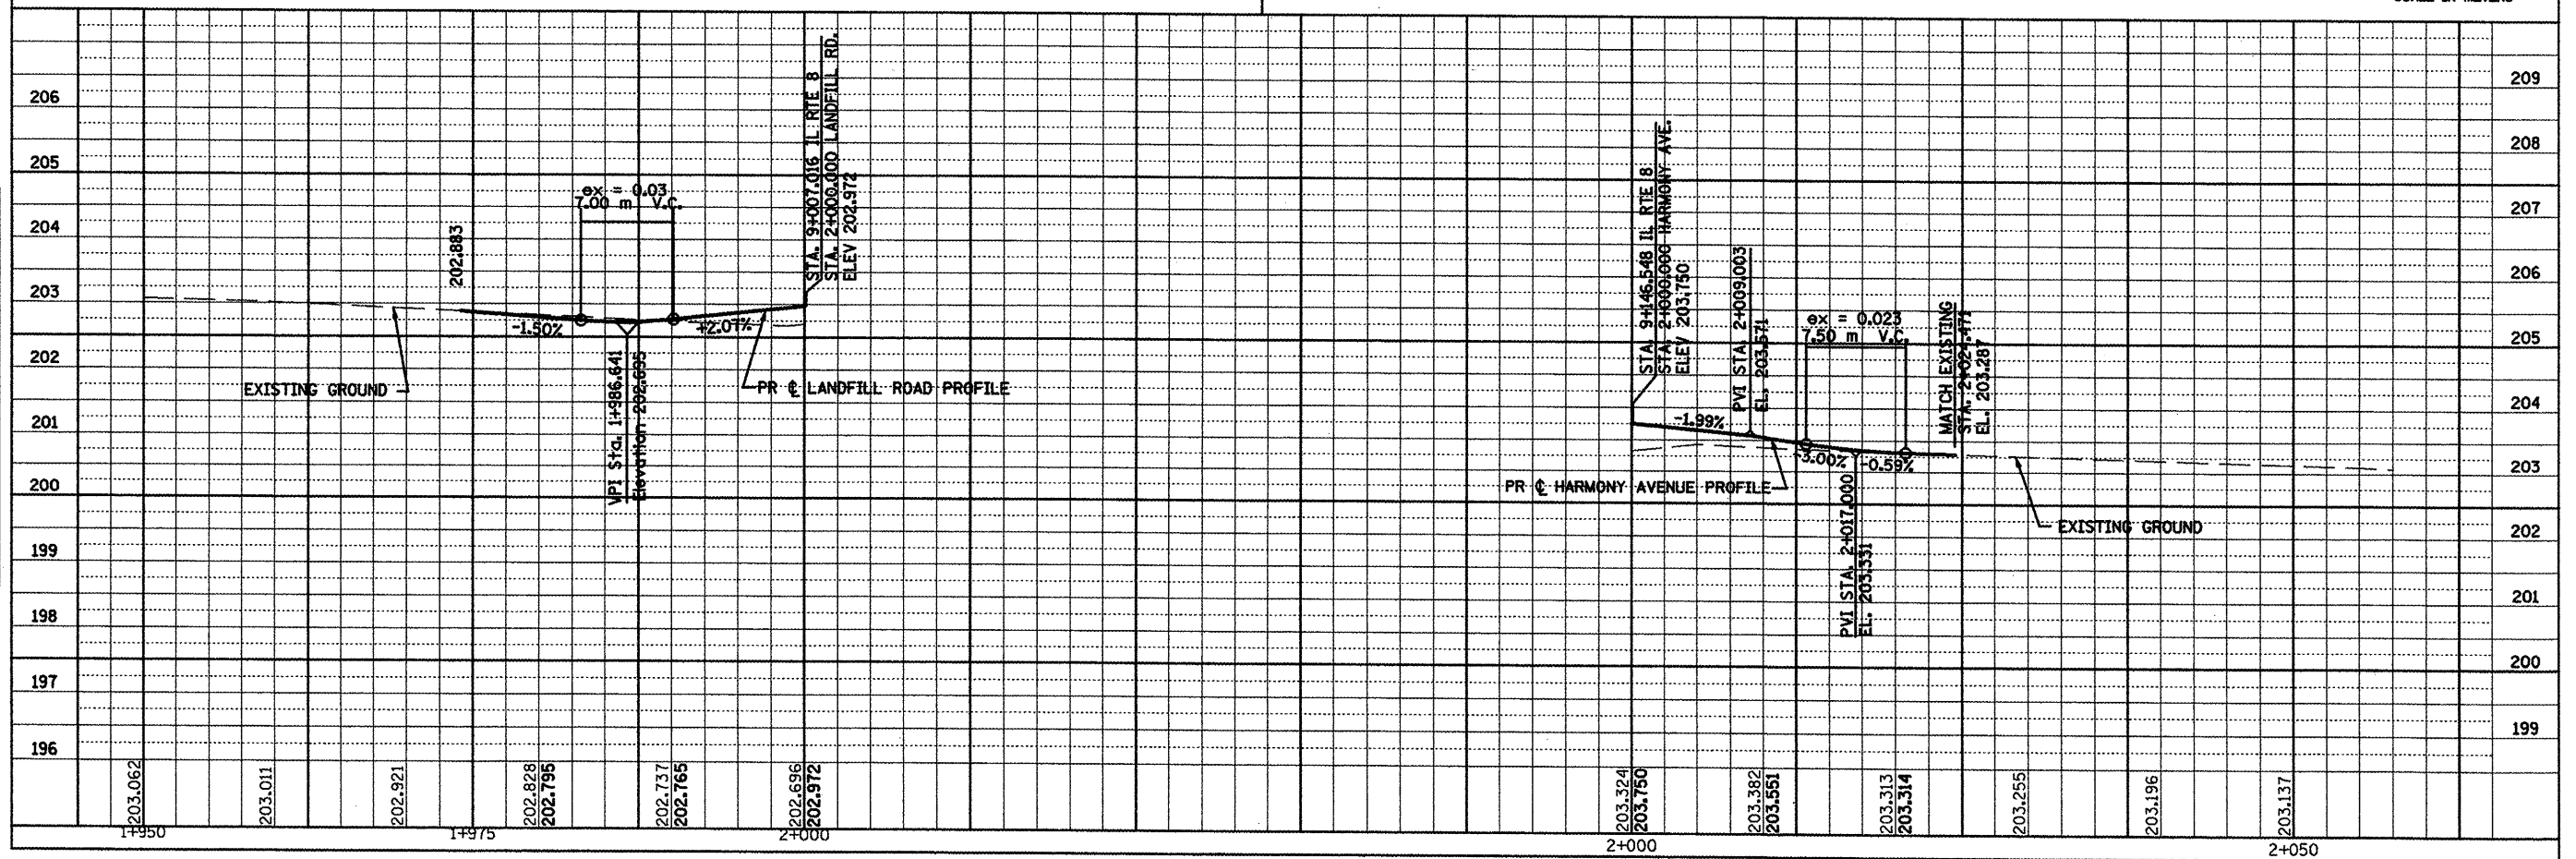
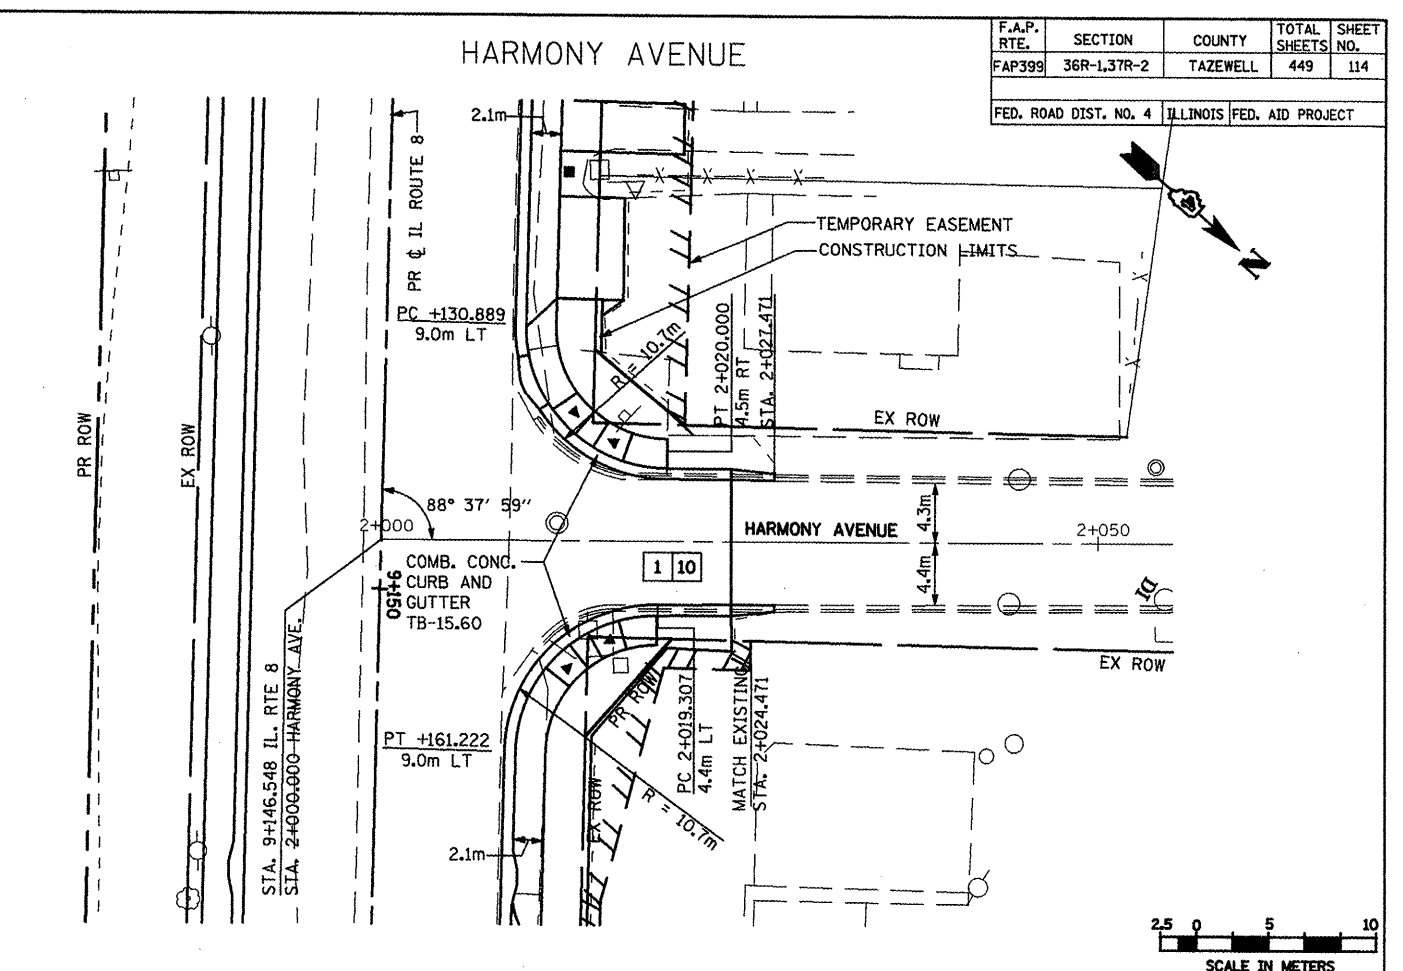


F.A.P. RTE.	SECTION	COUNTY	TOTAL SHEETS	SHEET NO.
FAP399	36R-1,37R-2	TAZEWELL	449	114
FED. ROAD DIST. NO. 4 ILLINOIS FED. AID PROJECT				

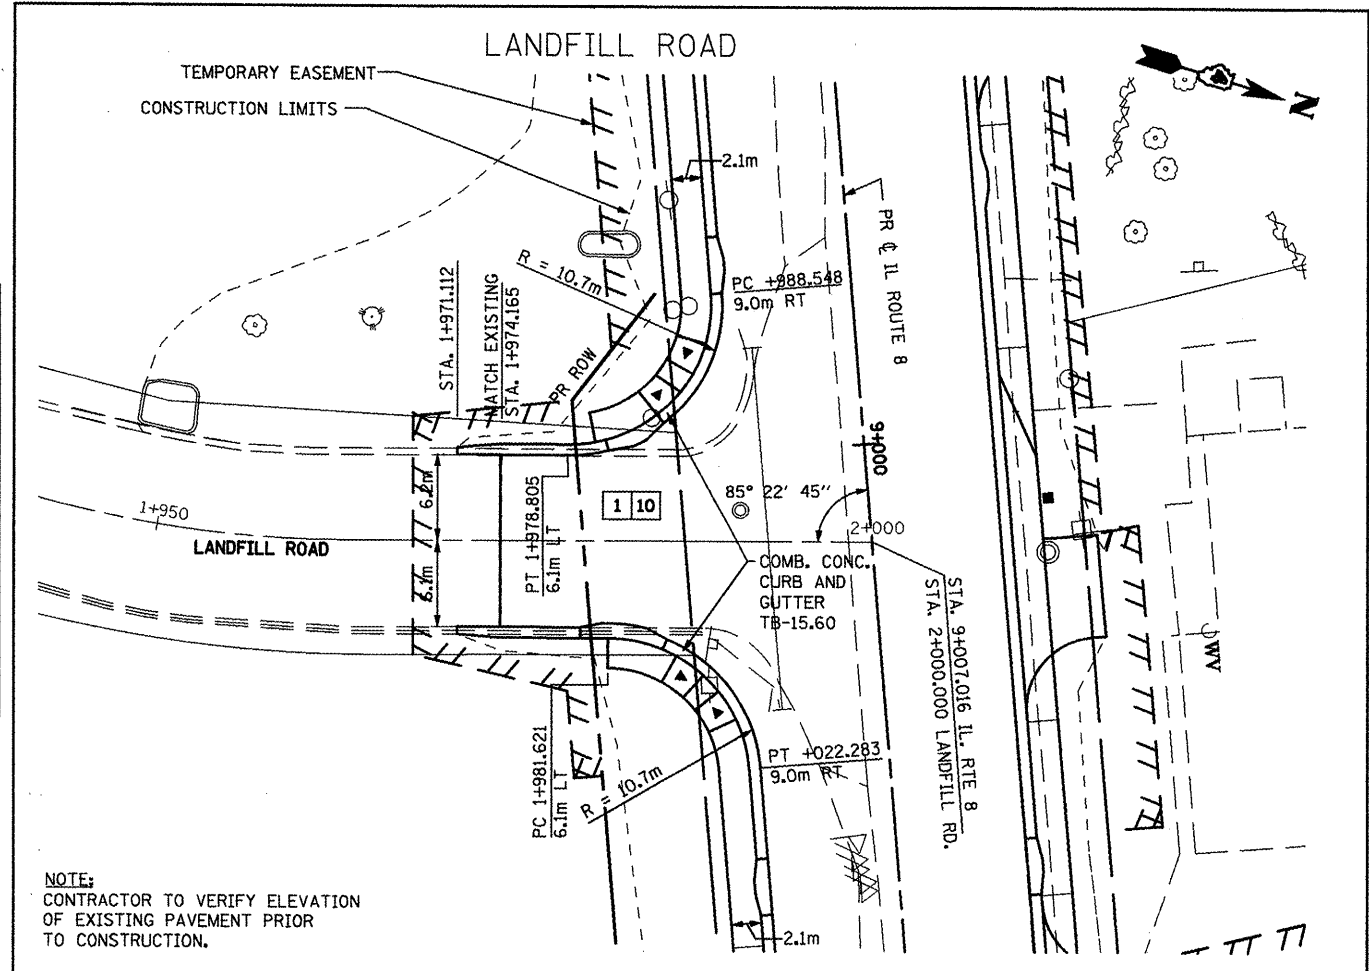

FINAL SURVEY PLOTTED	BY	DATE
NO.		

ORIGINAL SURVEY PLOTTED	BY	DATE
NO.		

PROPOSED PLAN AND PROFILE - LANDFILL/HARMONY AVENUE