



F.A.P. RTE.	SECTION	COUNTY	TOTAL SHEETS	SHEET NO.
FAP399	36R-1,37R-2	TAZEWELL	449	126
STA 8+000		TO STA 8+175		
FED. ROAD DIST. NO. 4		ILLINOIS FED. AID PROJECT		


FINAL SURVEY	DATE
SURVEY PLOTTED	5-21-09
NOTE BOOK TEMPLATE	
AREAS CHECKED	
NO.	

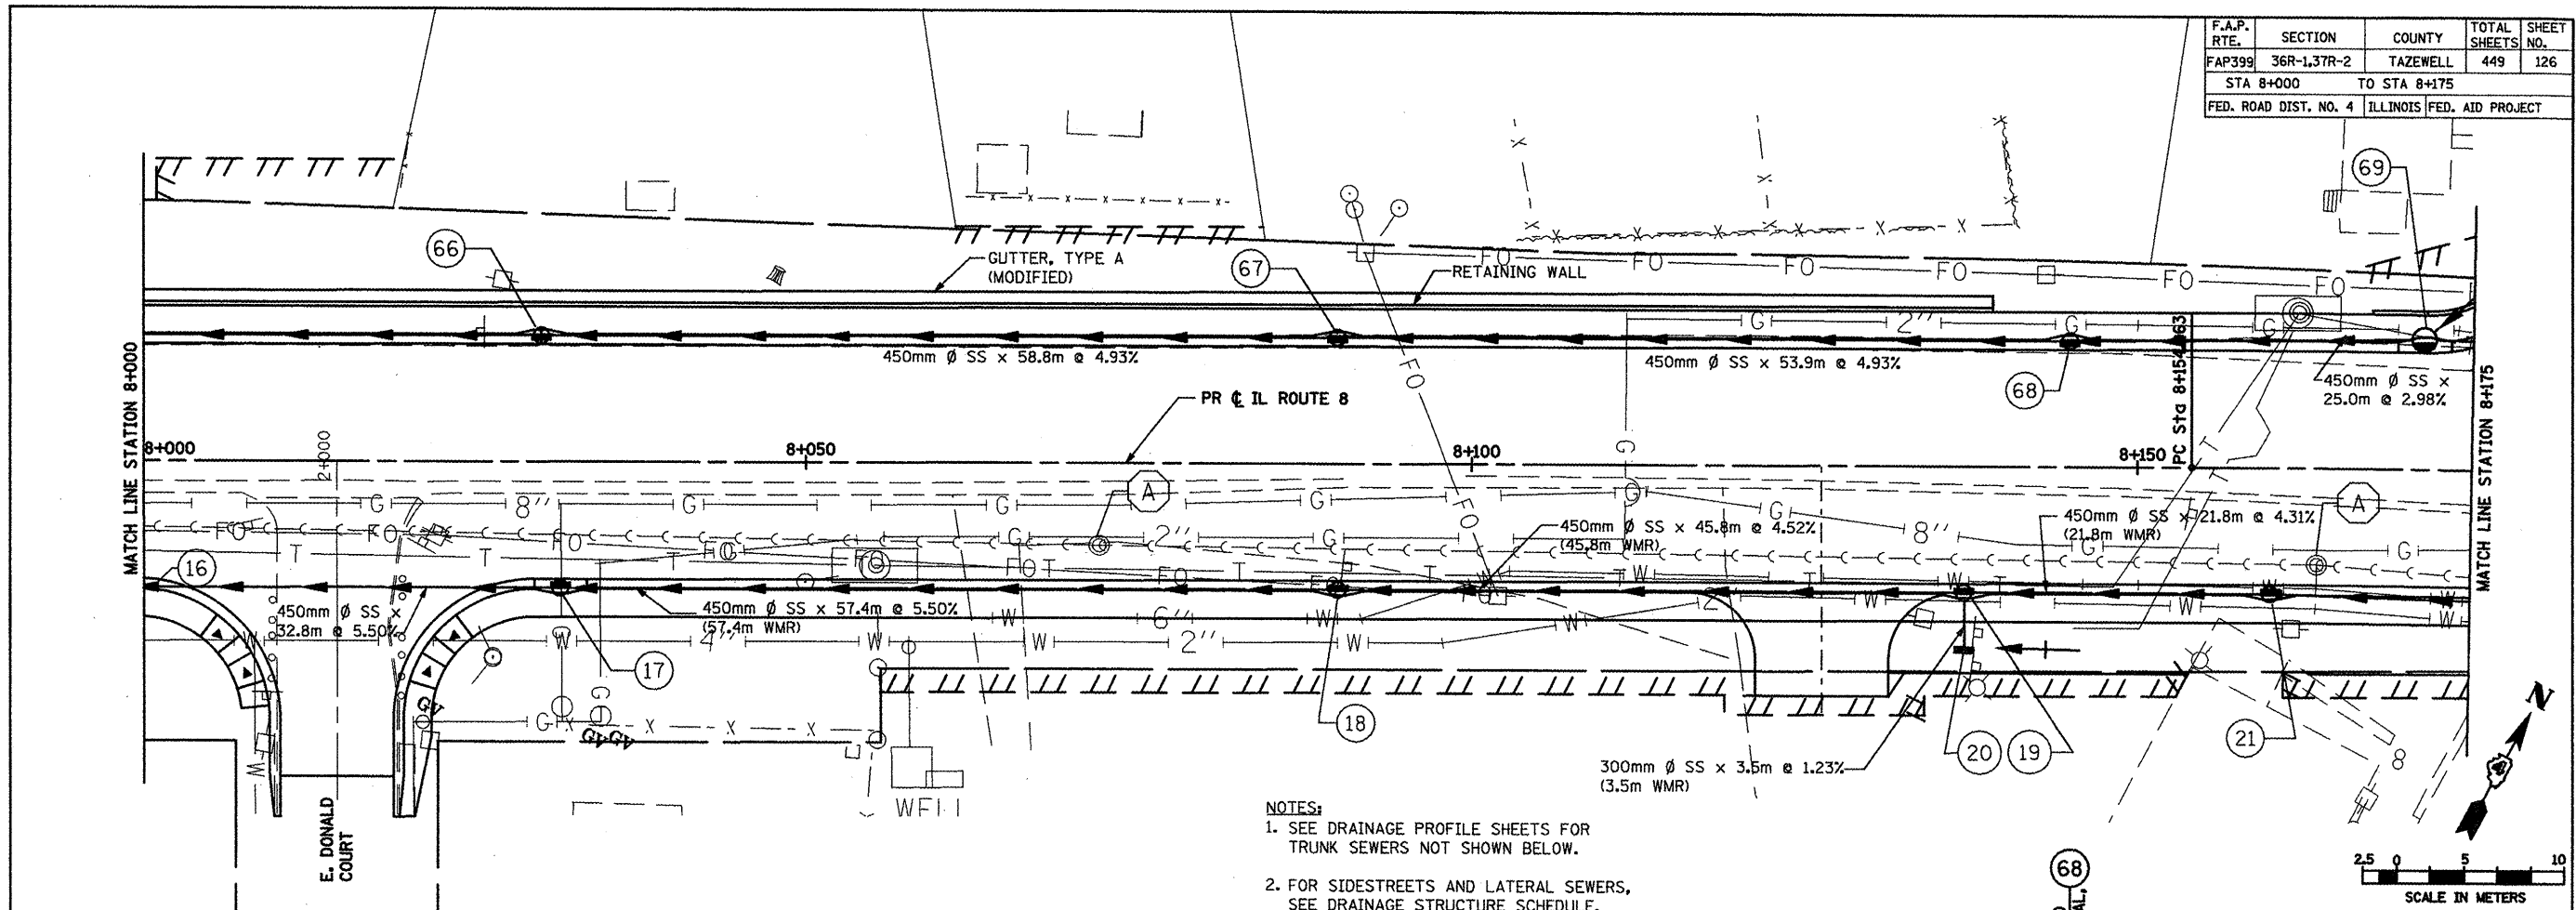

- NOTES:
1. SEE DRAINAGE PROFILE SHEETS FOR TRUNK SEWERS NOT SHOWN BELOW.
  2. FOR SIDESTREETS AND LATERAL SEWERS, SEE DRAINAGE STRUCTURE SCHEDULE.

 

ORIGINAL SURVEY	DATE
SURVEY PLOTTED	
NOTE BOOK TEMPLATE	
AREAS CHECKED	
NO.	

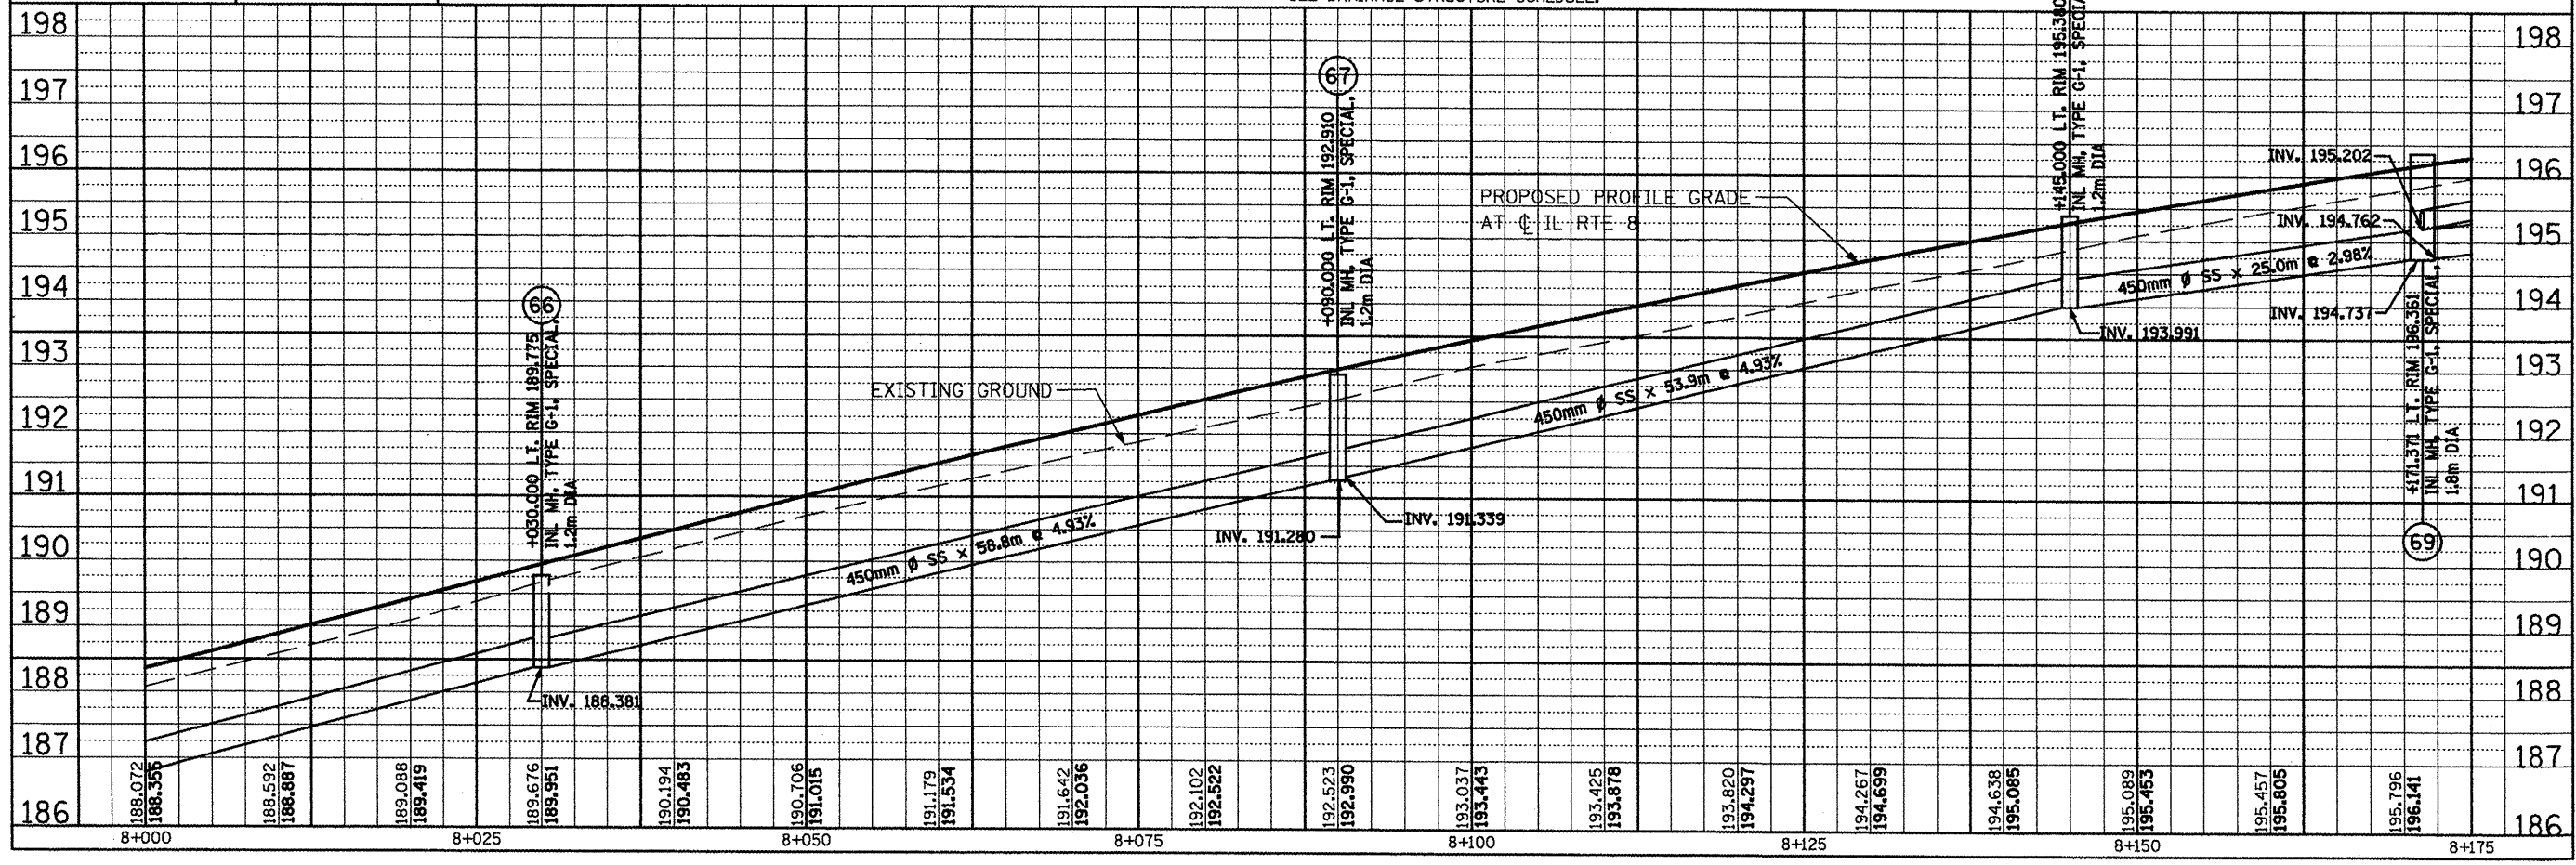

SCALE: H<sub>v</sub> 1:250, V<sub>v</sub> 1:50 DRAINAGE & UTILITIES PLAN AND PROFILE