




F.A.P. RTE.	SECTION	COUNTY	TOTAL SHEETS	SHEET NO.
FAP399	36R-1,37R-2	TAZEWELL	449	135
STA 9+575 TO STA 9+750		ILLINOIS FED. AID PROJECT		

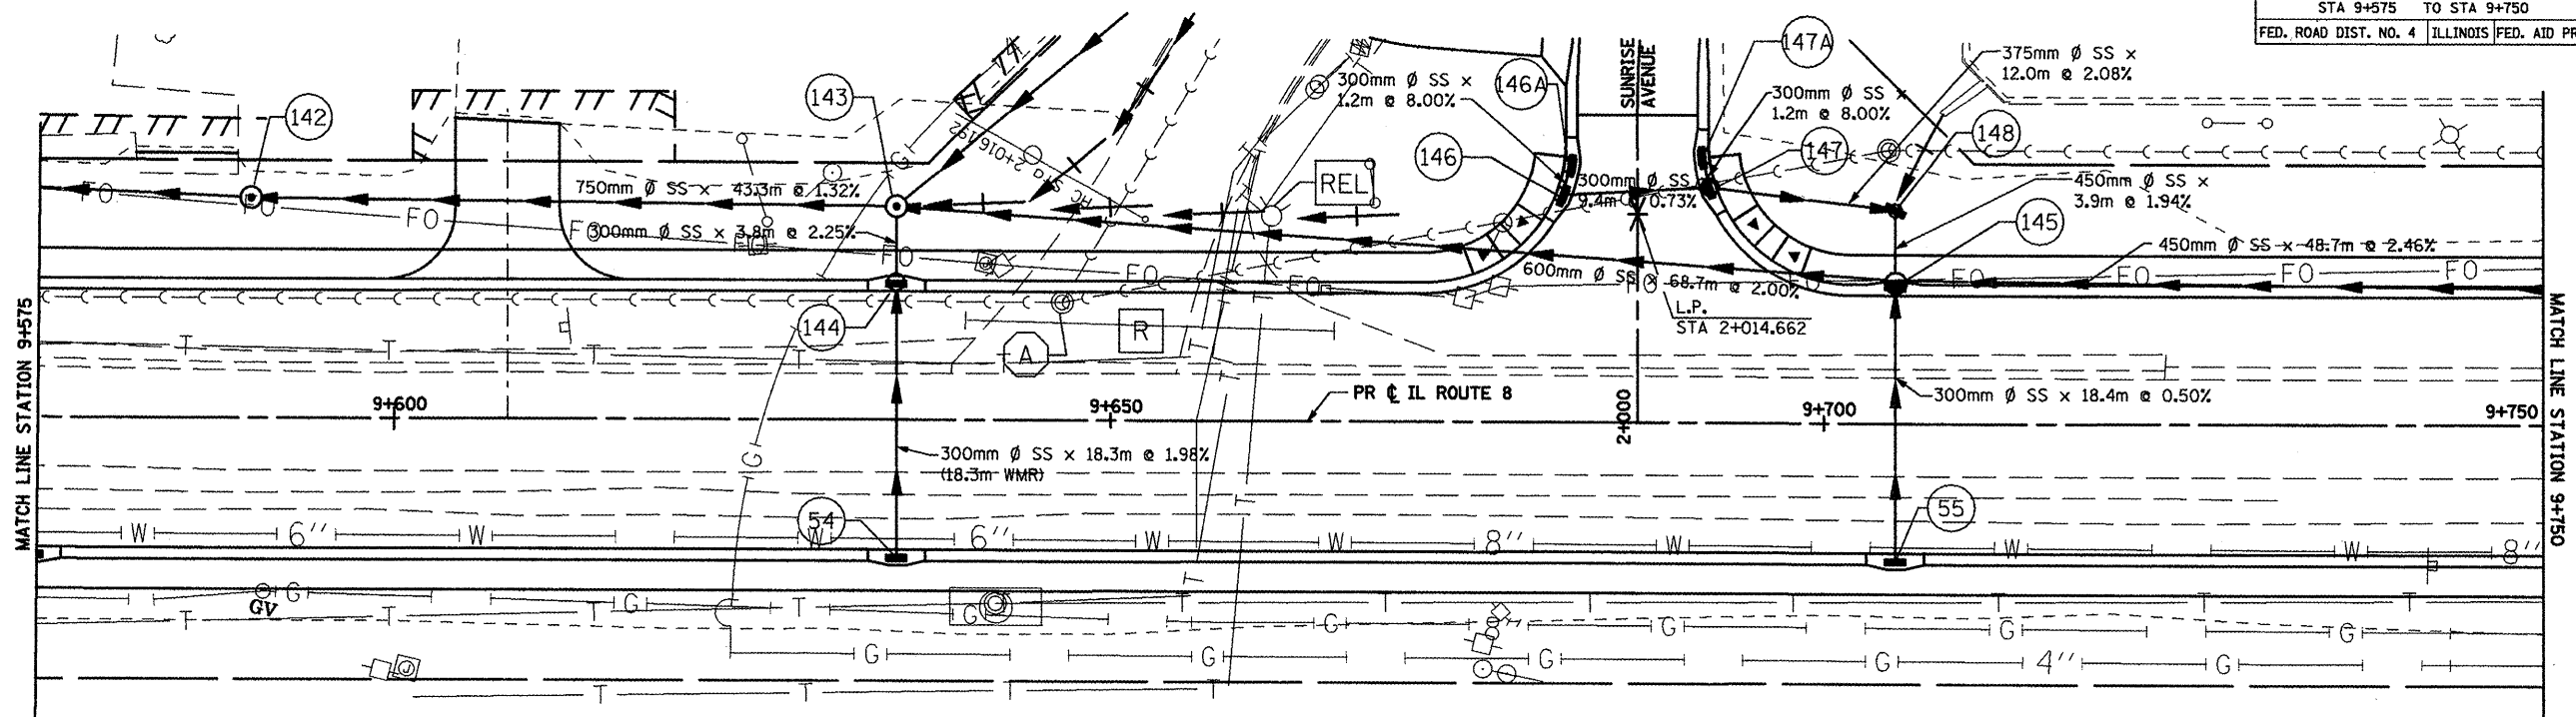

- NOTES:
- SEE DRAINAGE PROFILE SHEETS FOR TRUNK SEWERS NOT SHOWN BELOW.
 - FOR SIDESTREETS AND LATERAL SEWERS, SEE DRAINAGE STRUCTURE SCHEDULE.
 - FOR DRAINAGE INFO ON SUNRISE AVE. SEE DRAINAGE SHEET NO. 137.

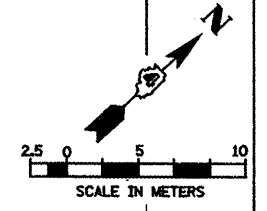

FINAL SURVEY PLOTTED	DATE
NOTE BOOK TEMPLATE	BY
AREAS CHECKED	
NO.	

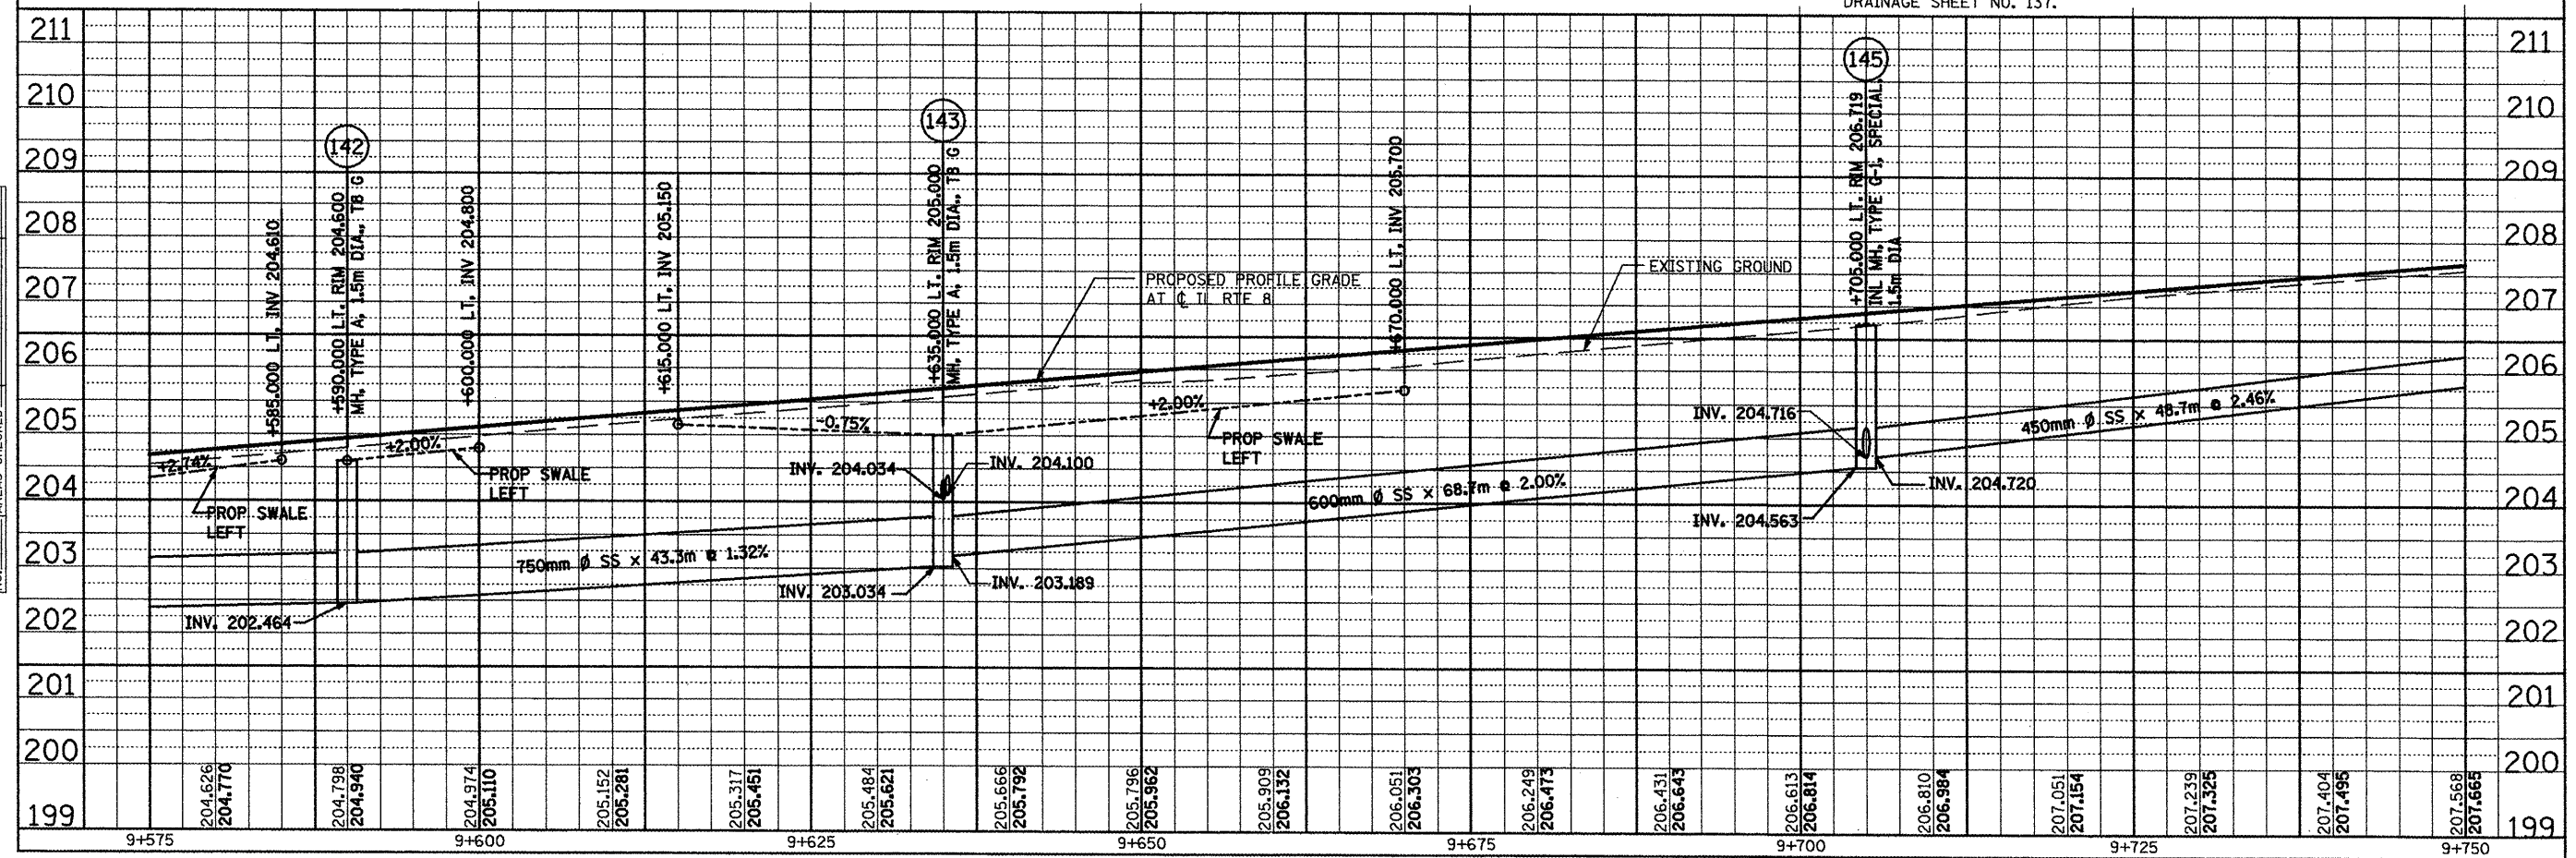

ORIGINAL SURVEY PLOTTED	DATE
NOTE BOOK TEMPLATE	BY
AREAS CHECKED	
NO.	

SCALE: H: 1/250, V: 1/50 DRAINAGE & UTILITIES PLAN AND PROFILE