



Benchmark: BM #108: Sta. 8+056.715, 13.327 m RT RRS in Power Pole
 100 m ± E of Easterly Intersection of Donald Ct. & Washington.
 Elevation = 191.037

F.A.P. RTE.	SECTION	COUNTY	TOTAL SHEETS	SHEET NO.
399	36R-1,37R-2	TAZEWELL	449	201
STA 7+663,000		TO STA 10+011,000		
FED. ROAD DIST. NO. 4		ILLINOIS FED. AID PROJECT		

Contract No. 88859
 SHT. S-04 of S-35

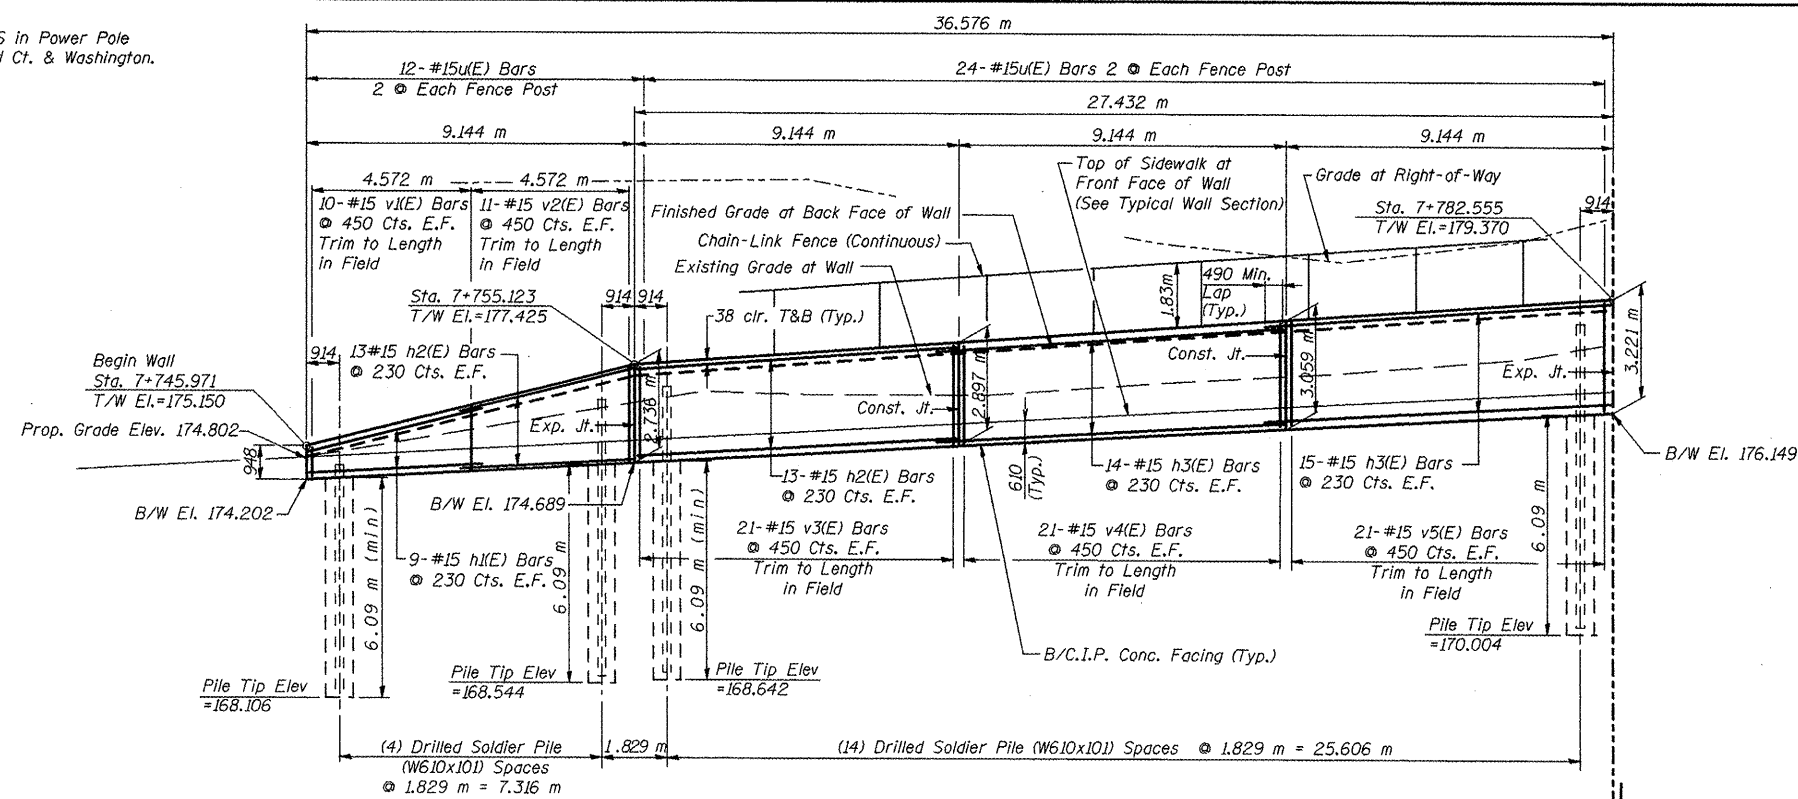

ELEVATION

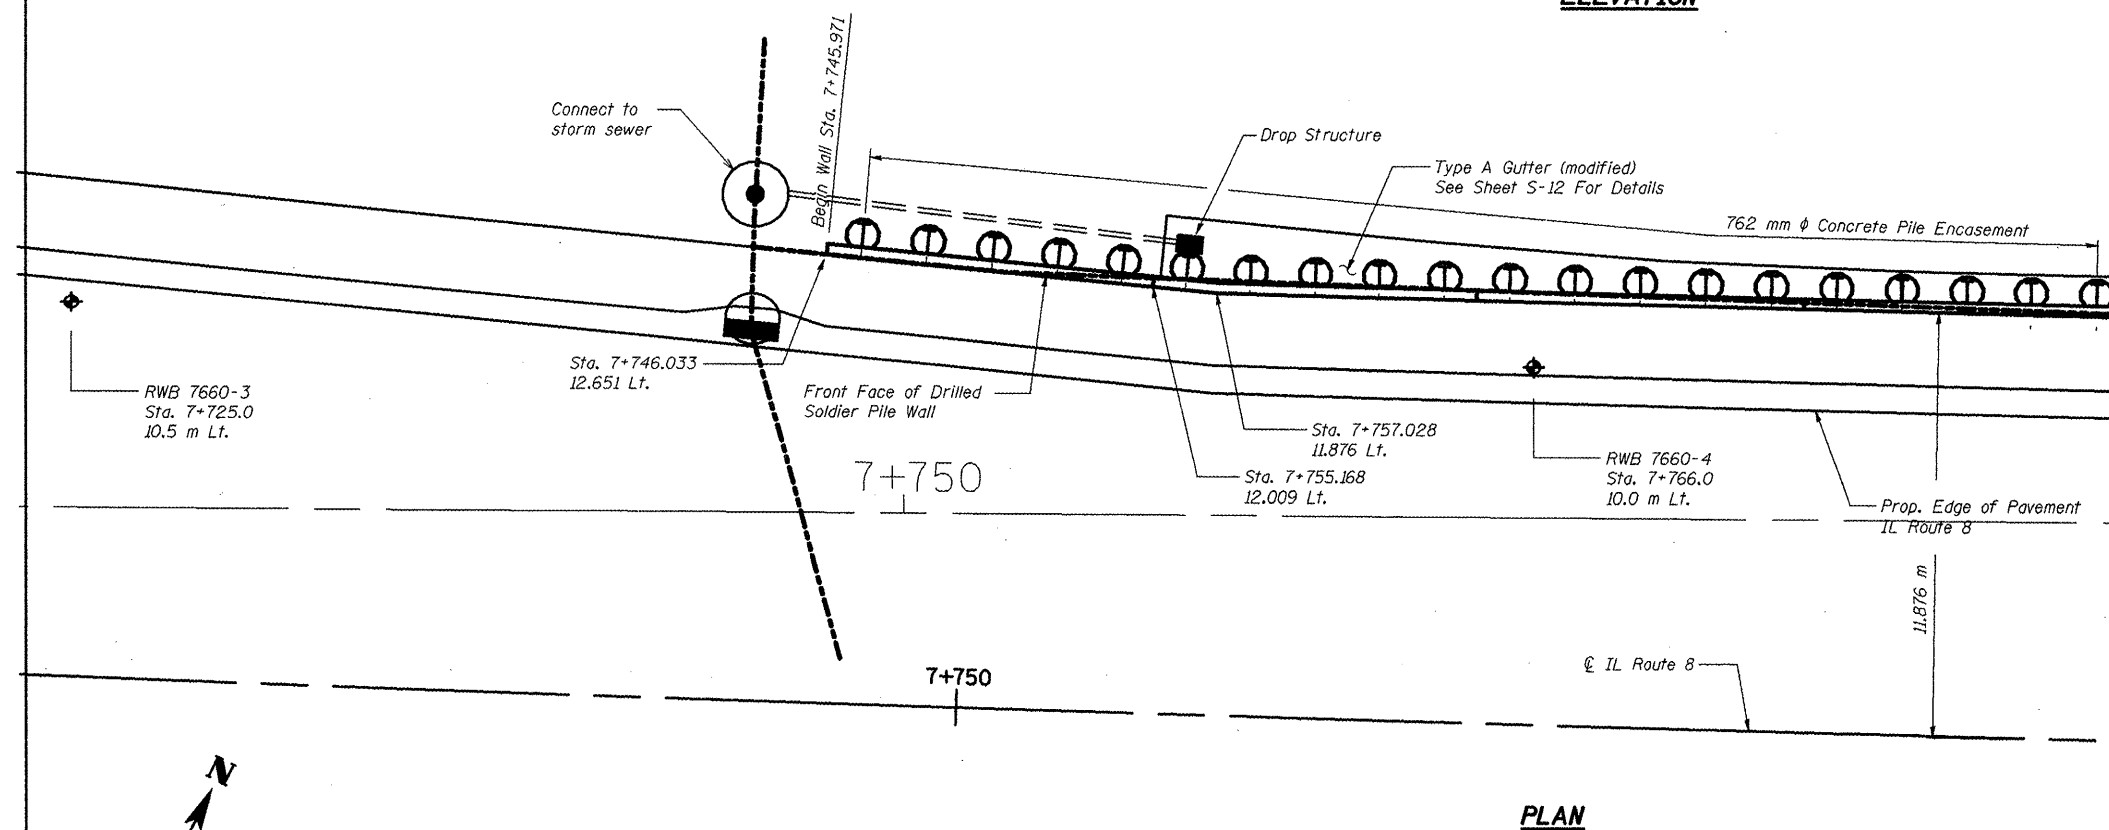

PLAN

Notes: All Dimensions Are In Millimeters Unless Otherwise Noted.
 See Sheet S-05 For Continuation Of Wall.
 See Sheet S-11 For Bill Of Material.
 See Sheets S-12 & S-13 For Typical Wall Sections and Details.
 See Sheet S-14 For Fence Details.
 E.F. = Each Face
 T&B = Top & Bottom
 B/W = Bottom of Wall

REVISIONS	
NAME	DATE
LCE	2-26-10

ILLINOIS DEPARTMENT OF TRANSPORTATION
 ILLINOIS ROUTE 8 - SEGMENT 2
 S.N 090-8516
 FAP 399 SECTION 36R-1, 37R-2
 TAZEWELL COUNTY
SOLDIER PILE WALL PLAN AND ELEVATION
 STA. 7+745 to STA. 7+782
 DESIGNED BY: J.NEU DRAWN BY: K.MILLER
 DATE: 2-05 CHECKED BY: A.HALL CHECKED BY: J.NEU

