



F.A.P. RTE.	SECTION	COUNTY	TOTAL SHEETS	SHEET NO.
399	36R-1,37R-2	TAZEWELL	449	205
STA 7+663.000		TO STA 10+011.000		
FED. ROAD DIST. NO. 4 ILLINOIS FED. AID PROJECT				
Contract No. 88859				
SHT. 5-08 of S-35				

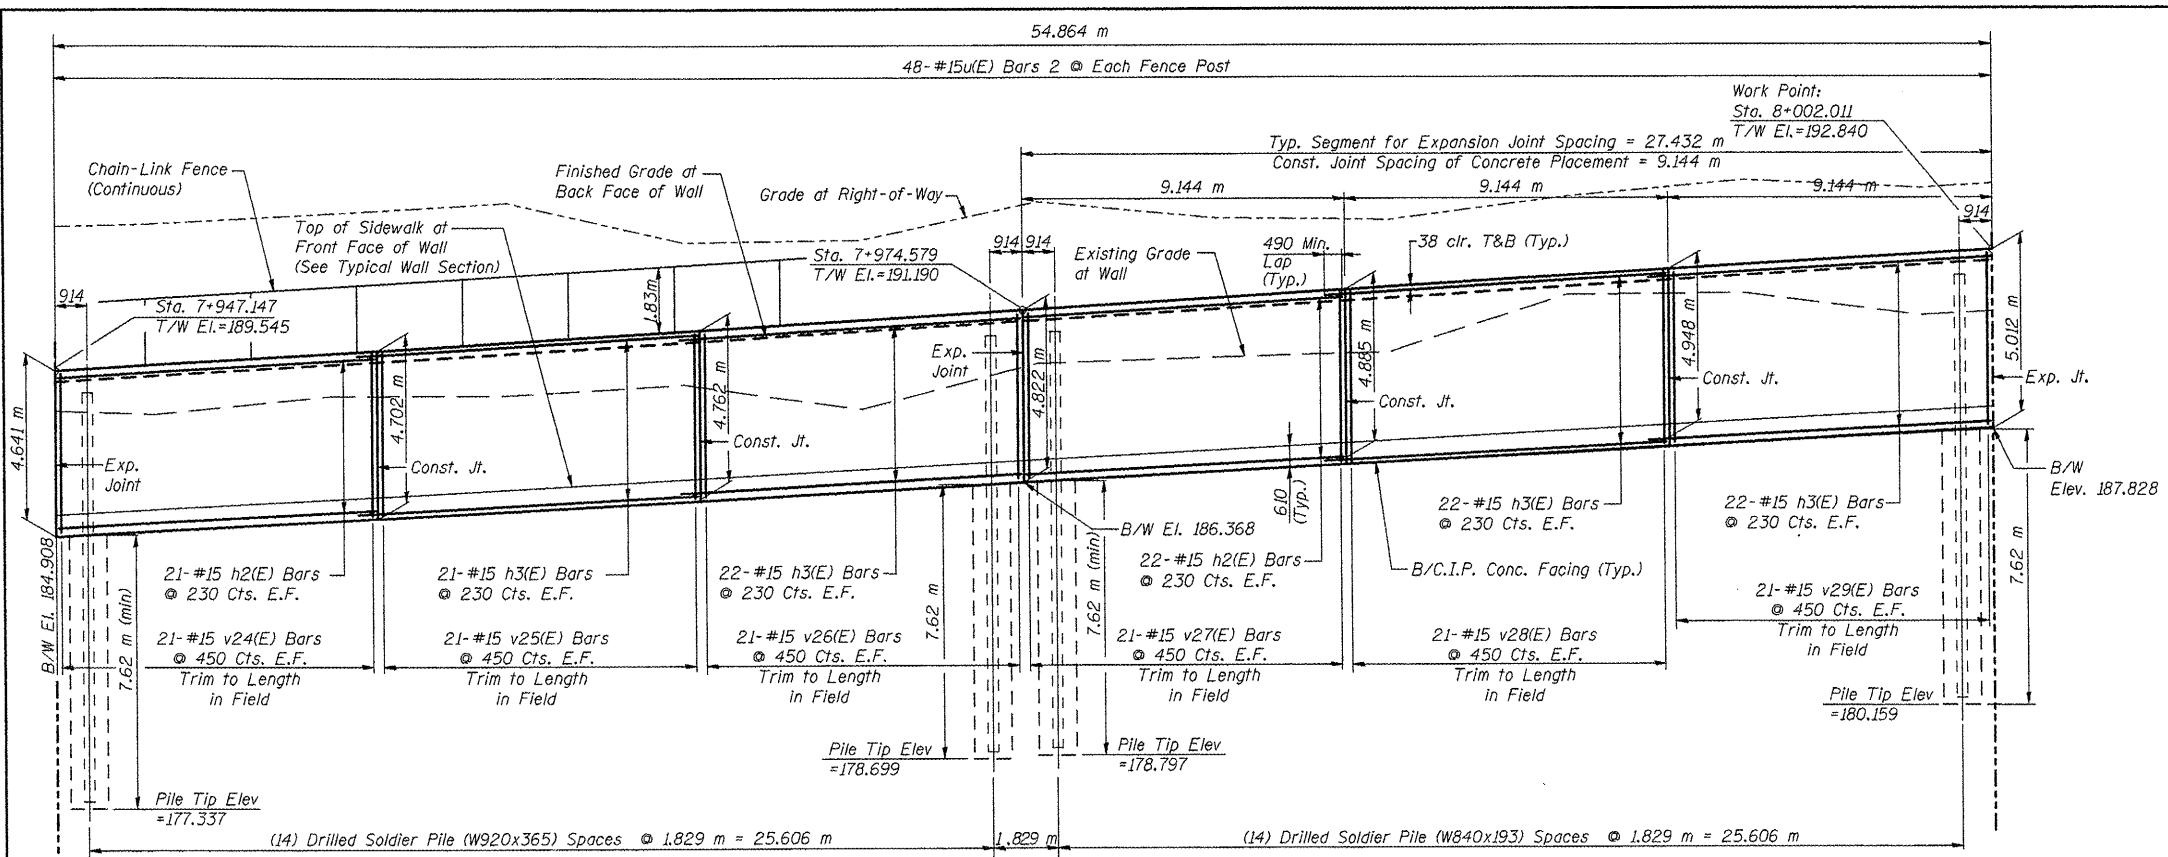

ELEVATION

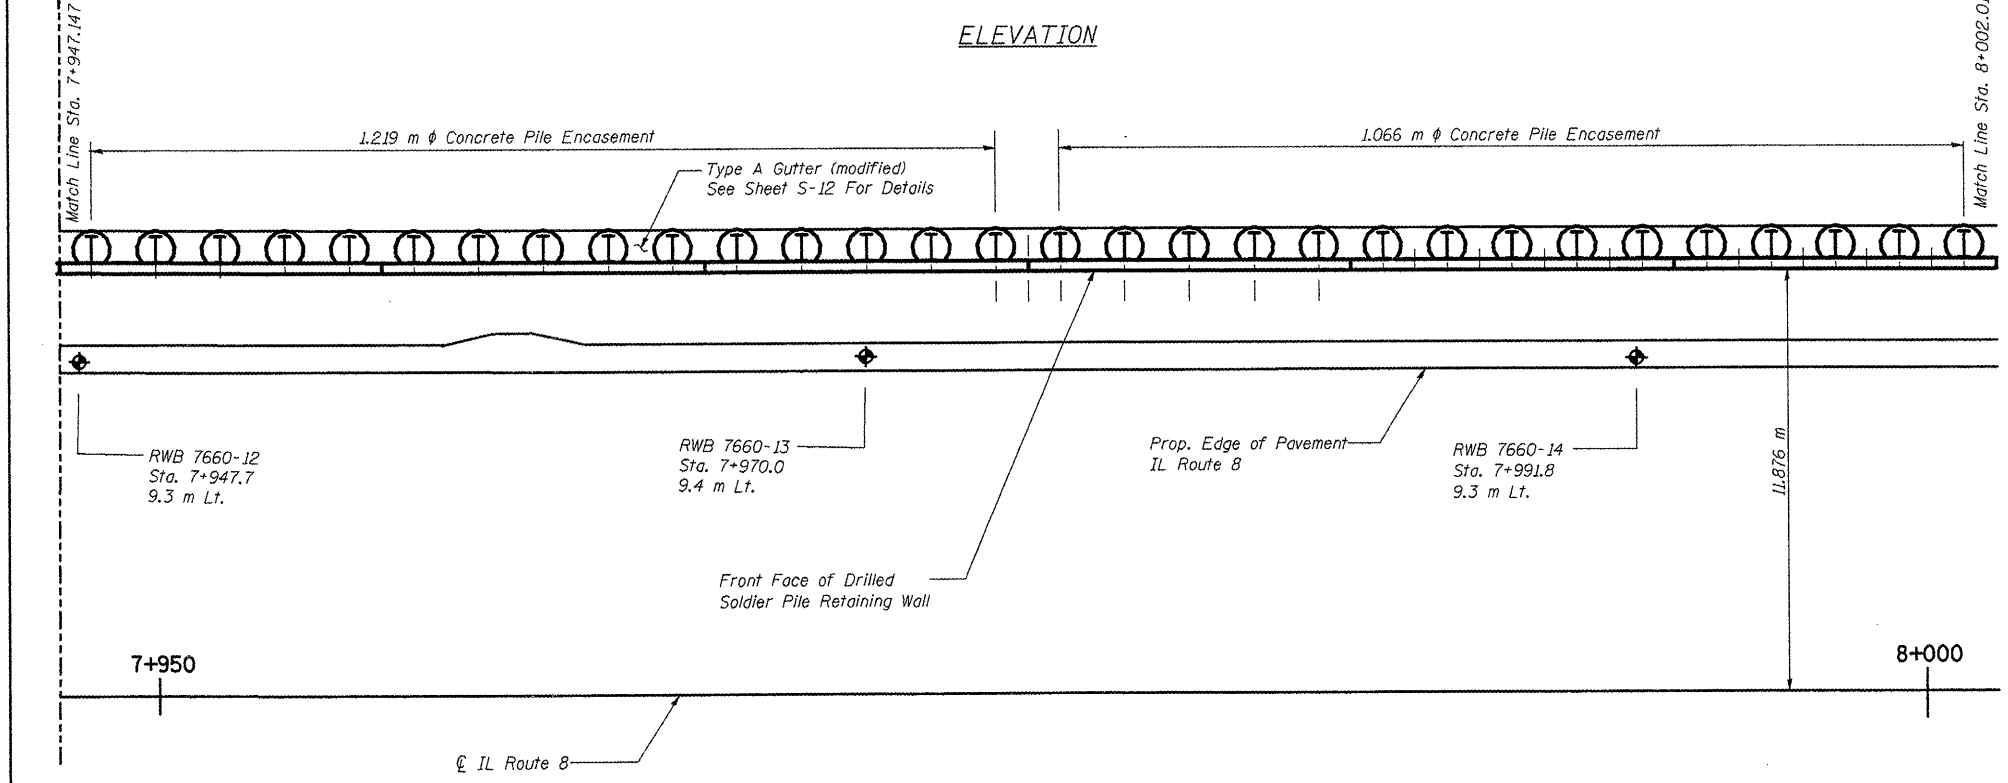

PLAN

Notes: All Dimensions Are In Millimeters Unless Otherwise Noted.  
 See Sheets S-07 & S-09 For Continuation Of Wall.  
 See Sheet S-11 For Bill Of Material.  
 See Sheets S-12 & S-13 For Typical Wall Sections and Details.  
 See Sheet S-14 For Fence Details.  
 E.F. = Each Face  
 T&B = Top & Bottom  
 B/W = Bottom of Wall

REVISIONS	
NAME	DATE
LCE	2-26-10

ILLINOIS DEPARTMENT OF TRANSPORTATION  
 ILLINOIS ROUTE 8 - SEGMENT 2  
 S.N 090-8516  
 FAP 399 SECTION 36R-1, 37R-2  
 TAZEWELL COUNTY  
 SOLDIER PILE WALL PLAN AND ELEVATION  
 STA. 7+947 to STA. 8+002  
 DESIGNED BY: J.NEU DRAWN BY: K.MILLER  
 DATE: 2-05 CHECKED BY: A.HALL CHECKED BY: J.NEU

